



SEE PROPOSED PLAN AND PROFILE SHEET 2 OF 23

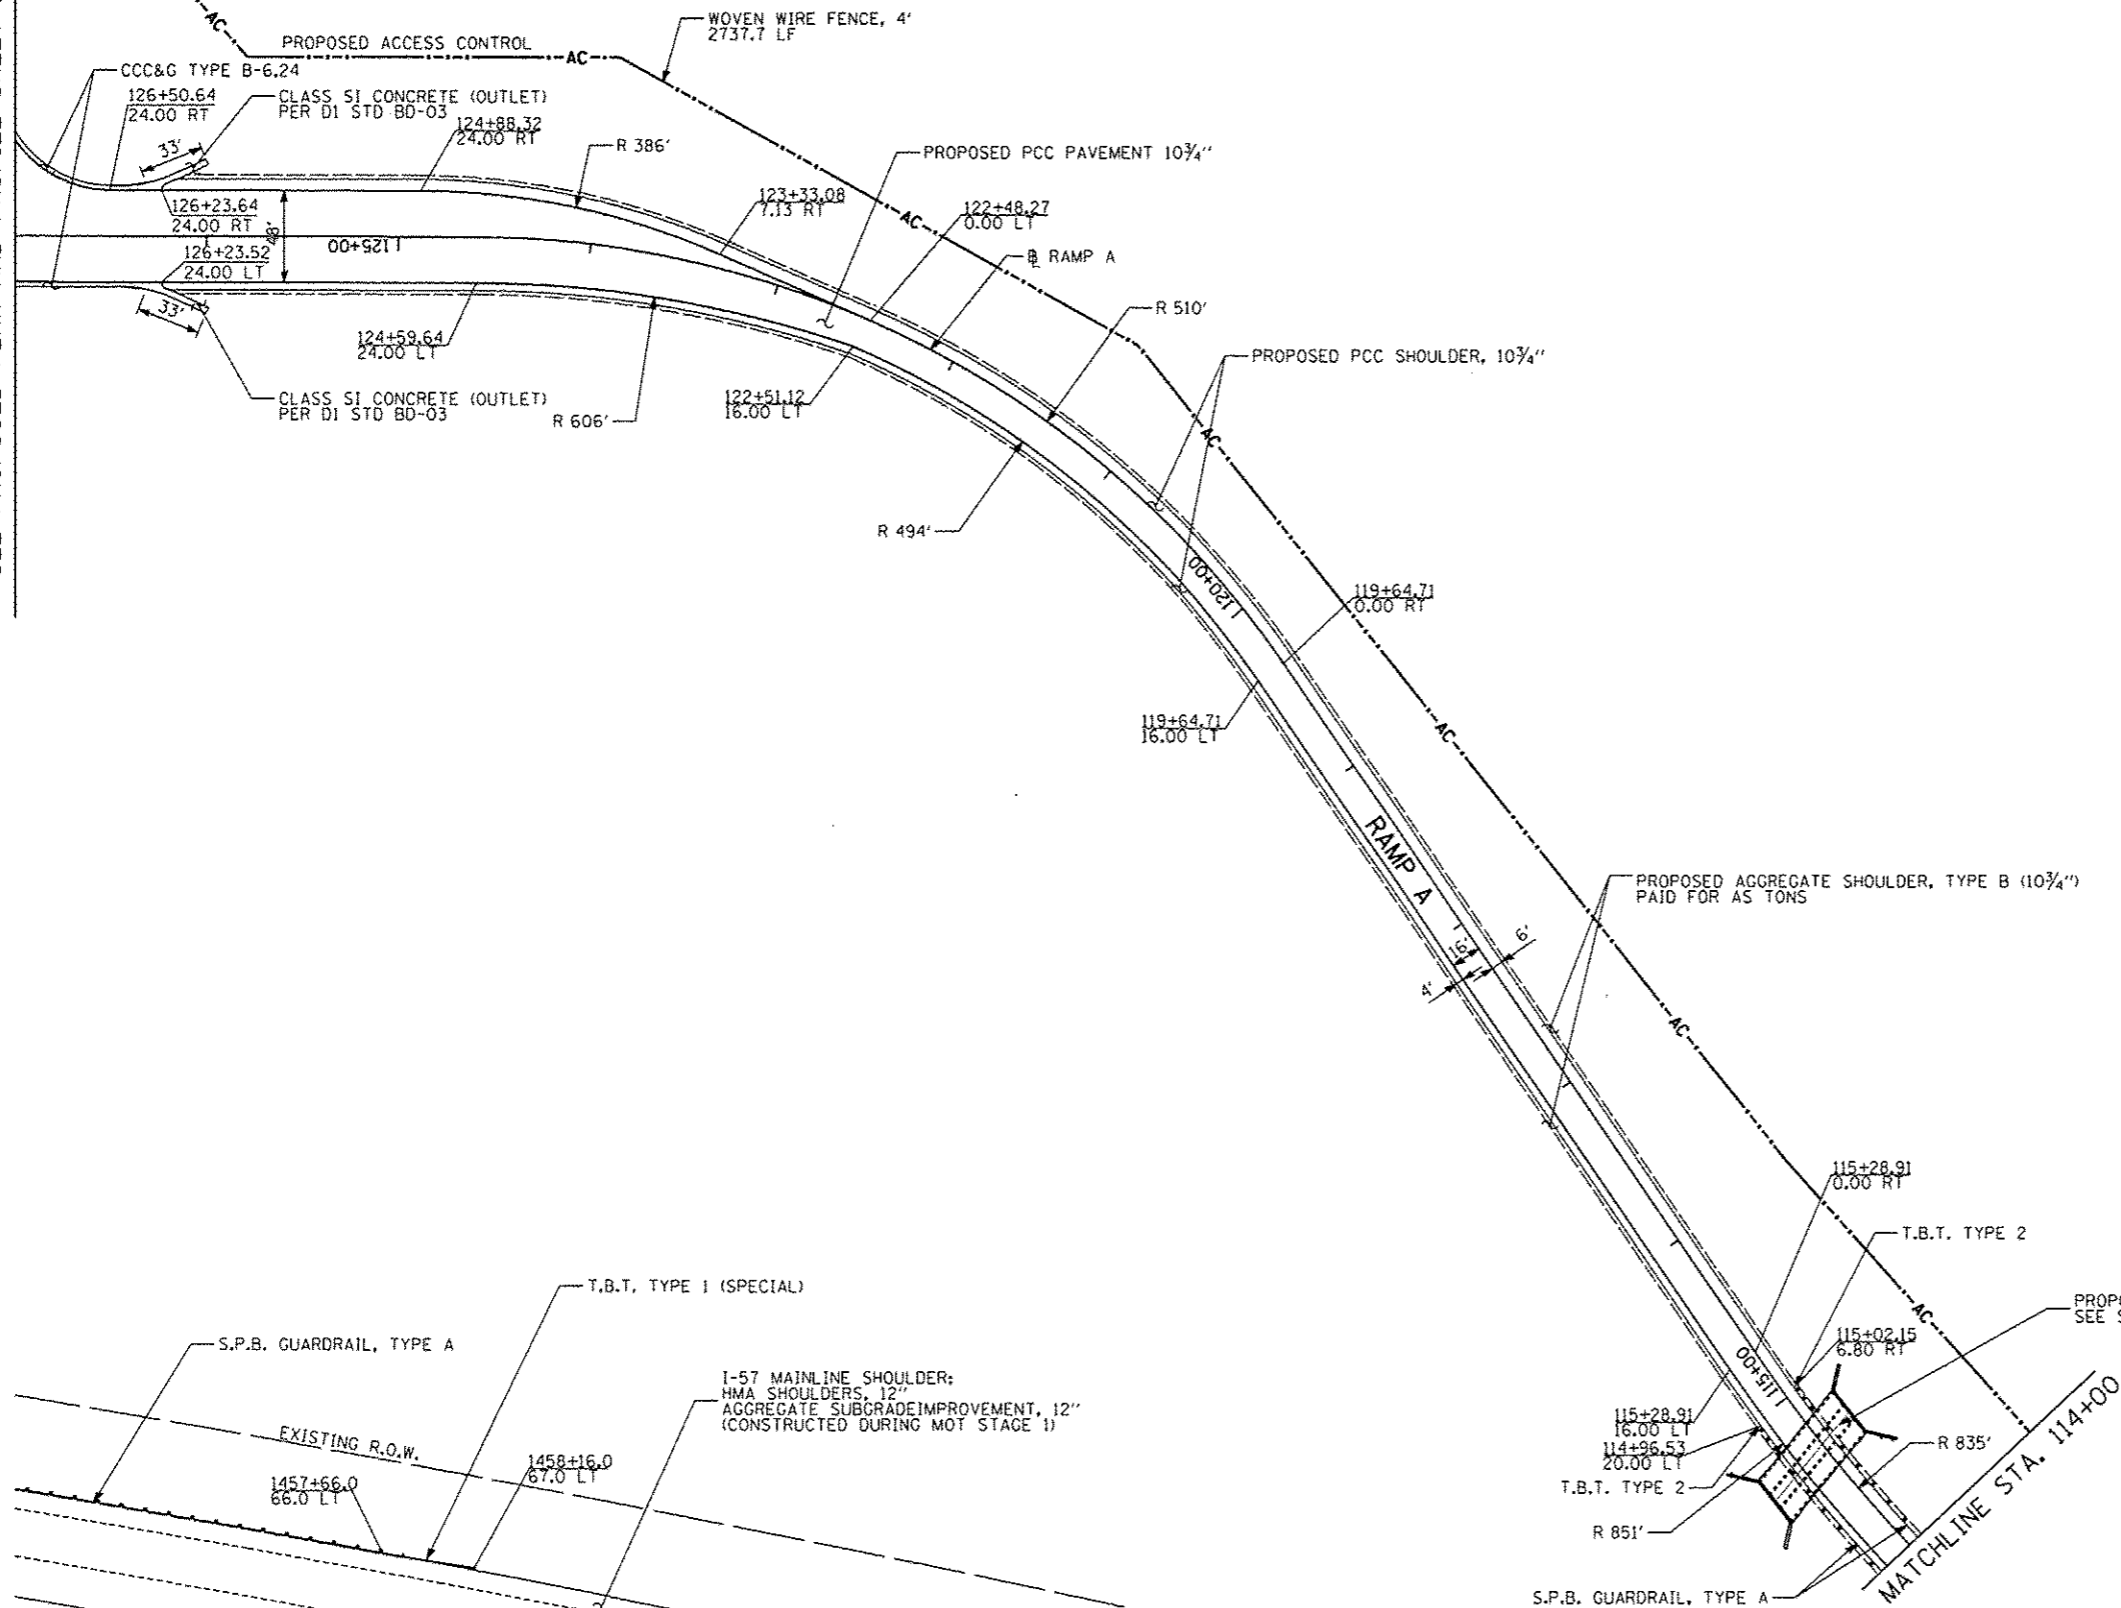

NOTES:

1. STATION, OFFSET, AND RADIUS CALLOUTS REFER TO EDGE OF PAVEMENT, UNLESS OTHERWISE NOTED.
2. SEE MEDIAN AND SHOULDER CONSTRUCTION SHEETS NB AND SB MEDIAN AND NB SHOULDER DETAILS

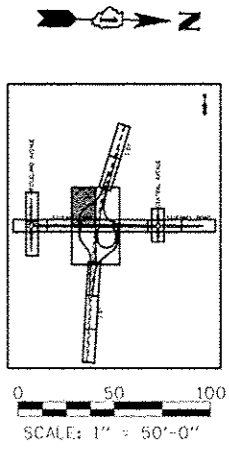

TYLIN INTERNATIONAL	USER NAME	DESIGNED - JTP	REVISED - 10/18/2013	STATE OF ILLINOIS DEPARTMENT OF TRANSPORTATION	STUENKEL ROAD AT I-57 RIDGELAND AVENUE TO CENTRAL AVENUE RAMP A PROPOSED PLAN			F.A.I. RTE. 57	SECTION 99-IHB-RI	COUNTY WILL	TOTAL SHEETS 679	SHEET NO. 85
	PLAT SCALE	DRAWN - JTP	REVISED -		SCALE: 1" = 50'	SHEET 13 OF 23 SHEETS	STA. 114+00 TO STA. 127+00	CONTRACT NO. 60L69		ILLINOIS FED. AID PROJECT		
	PLAT DATE	CHECKED - JPM	REVISED -									
		DATE 05/10/2013	REVISED -									