


MATCHLINE W. STUENKEL ROAD

MATCHLINE EAST STUENKEL ROAD

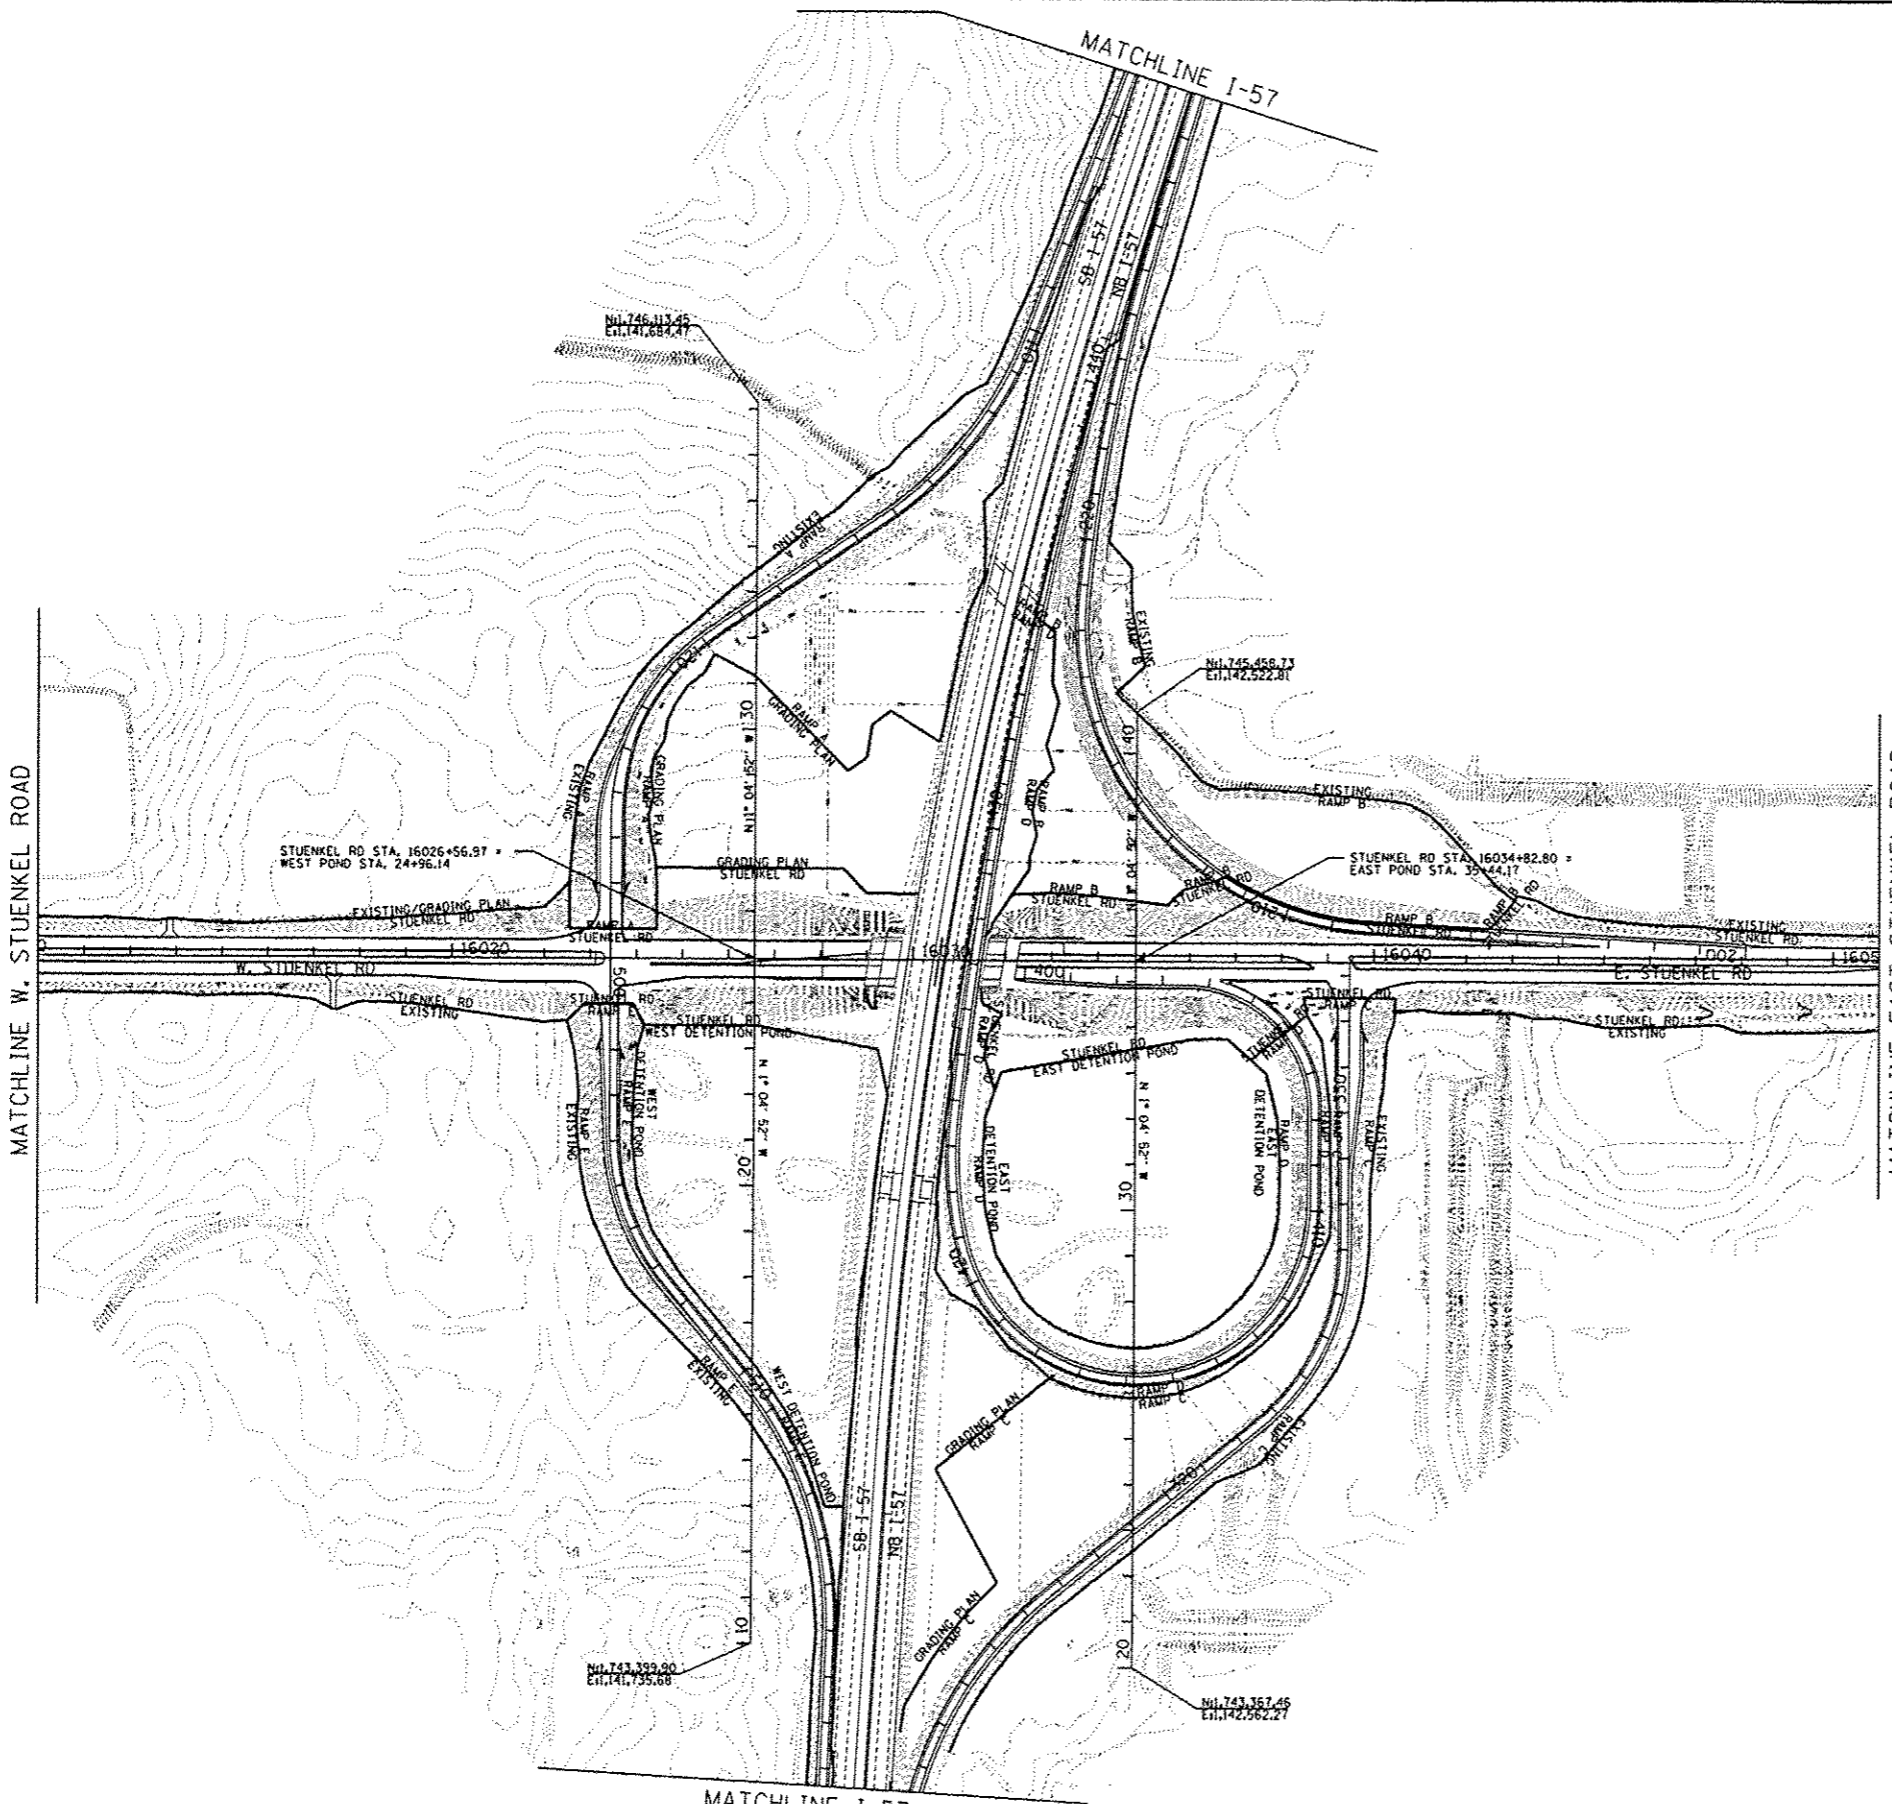

LEGEND

- EXISTING CONTOUR LINE
- - - EXISTING WETLAND BOUNDARY LINE
- PROPOSED GRADING CONTOUR LINE
- RAMP B APPROXIMATE CROSS SECTION EARTHWORK LIMITS. EARTHWORK IS ASSIGNED TO THE NAME ON THE APPROPRIATE SIDE OF THE LINE. AREAS DENOTED AS "GRADING PLAN" SHALL BE FINISHED IN ACCORDANCE WITH SECTION 212 OF THE STANDARD SPECIFICATIONS.

NEW SHEET

TYLIN INTERNATIONAL	USER NAME	DESIGNED - JDF	REVISED Δ ADDENDUM 1 1/03/14
	PLOT SCALE	DRAWN - JDF	REVISED -
	PLOT DATE	CHECKED - JPM	REVISED -
		DATE - 05/10/2013	REVISED -

**STATE OF ILLINOIS
DEPARTMENT OF TRANSPORTATION**

**STUENKEL ROAD AT I-57 RIDGELAND AVENUE TO CENTRAL AVENUE
INTERCHANGE CROSS SECTION EARTHWORK LIMITS**

SCALE: 1"=200' SHEET OF SHEETS STA. TO STA.

F.A.I. RTE.	SECTION	COUNTY	TOTAL SHEETS	SHEET NO.
57	99-IHB-R1	WILL	679	415A
CONTRACT NO. 60L69			ILLINOIS FED. AID PROJECT	

P:\602612(I-57_@_Stuenkel)\Road\C_3(Interchange)\C3.const 1\mt_SHT.dgn

3:53:52 PM 7/3/2014