
 



DATE	
BY	
REVISION	
NO.	
DATE	
BY	
REVISION	
NO.	
SEE RAMP A
PLAN AND PROFILE SHEETS

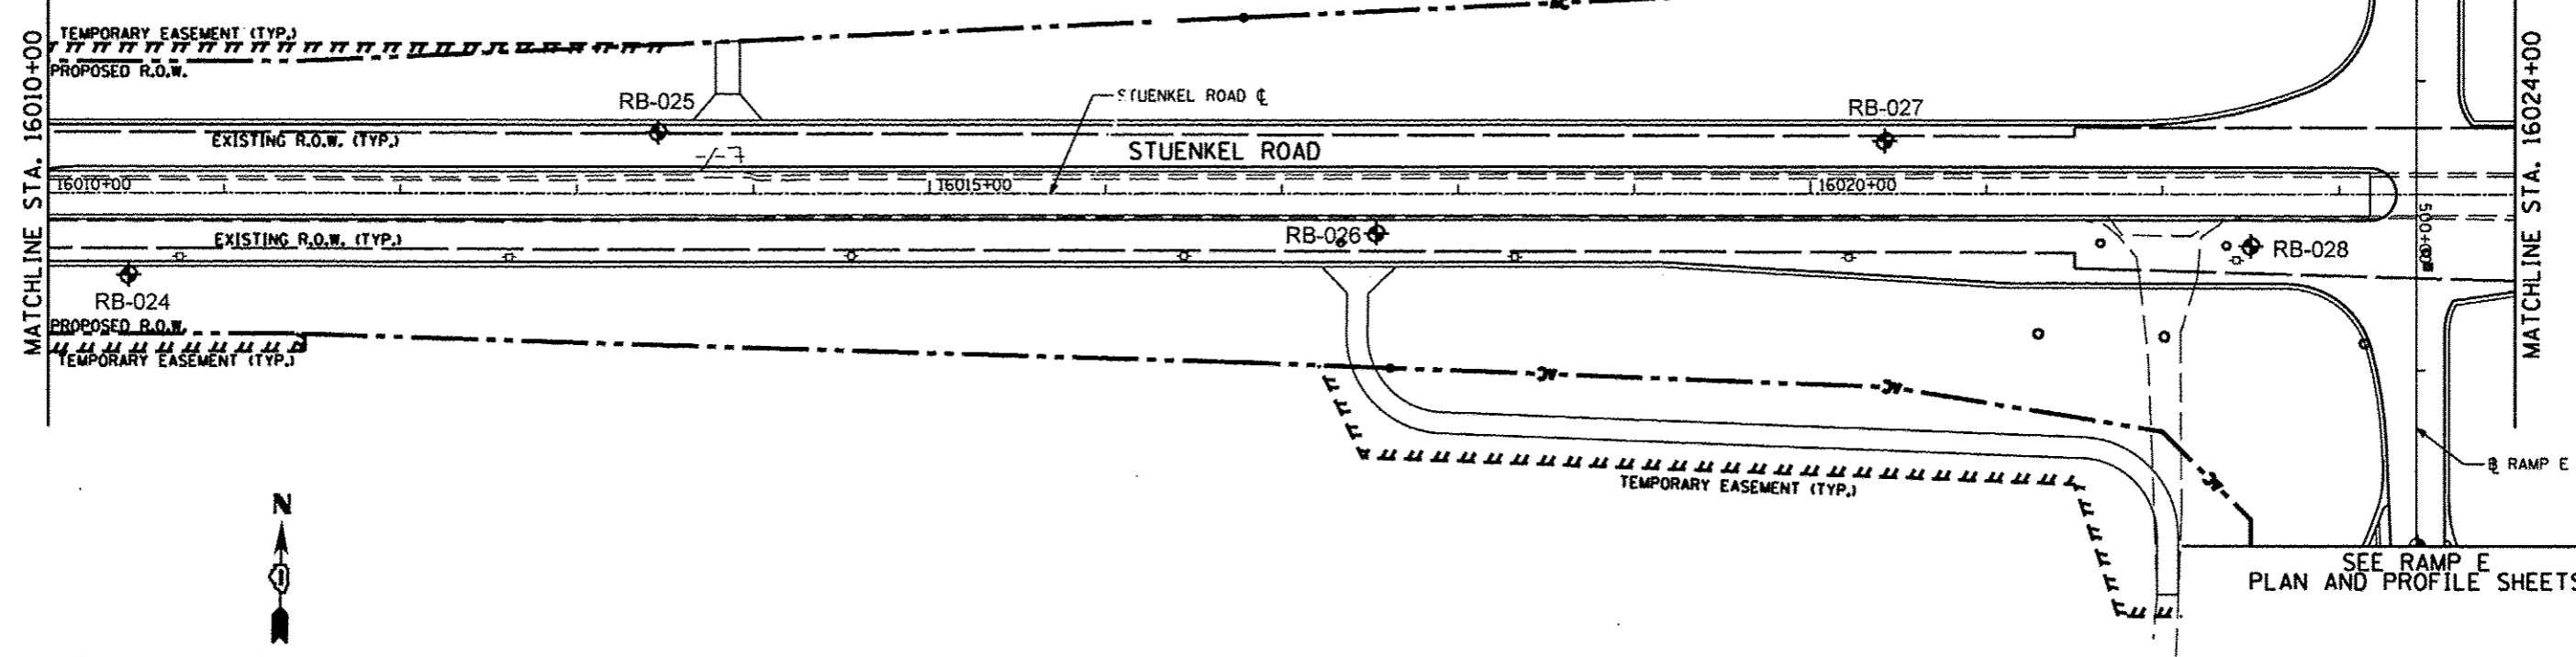

SEE RAMP E
PLAN AND PROFILE SHEETS

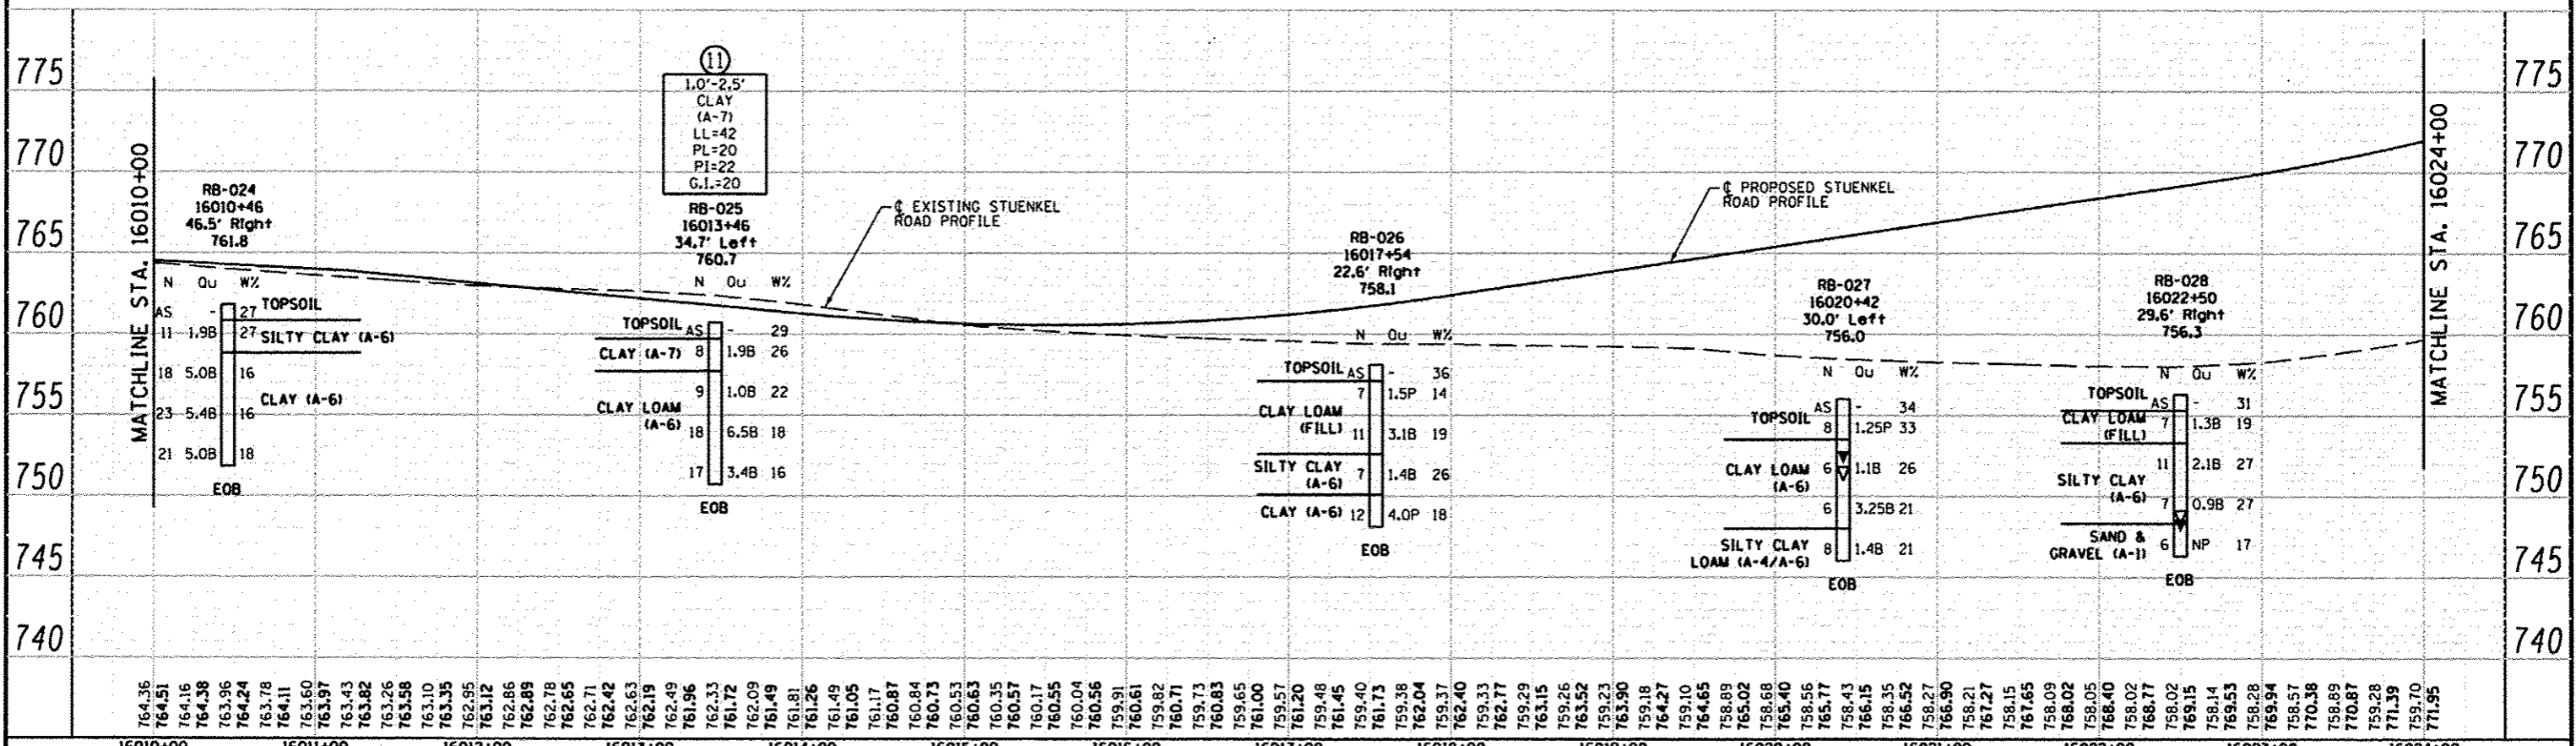

764.35	764.51	764.16	764.38	763.96	764.24	763.78	764.11	763.60	763.97	763.43	763.26	763.98	763.10	763.35	762.95	763.12	762.86	762.89	762.78	762.65	762.71	762.42	762.63	762.19	762.49	761.96	762.33	761.72	762.09	761.49	761.81	761.26	761.49	761.05	761.17	760.87	760.84	760.73	760.53	760.63	760.35	760.57	760.55	760.04	760.56	759.91	760.61	759.82	760.71	759.73	760.83	759.65	761.00	759.57	761.20	759.48	761.45	761.73	759.38	762.04	759.37	762.40	759.33	762.77	759.29	763.15	759.26	763.52	759.23	763.90	759.18	764.27	759.10	764.65	758.89	765.02	758.88	765.40	758.86	765.77	758.85	766.15	758.85	766.52	758.82	766.87	758.82	767.17	758.02	768.15	758.14	769.53	758.28	769.94	758.57	770.38	758.89	770.87	759.28	771.39	759.70	771.95
16010+00	16011+00	16012+00	16013+00	16014+00	16015+00	16016+00	16017+00	16018+00	16019+00	16020+00	16021+00	16022+00	16023+00	16024+00	

Geo Services, Inc.
Geotechnical, Environmental & Civil Engineering
805 Amberly Court, Suite 204
Naperville, Illinois 60563
630-255-2836

USER NAME	DESIGNED - RWC	REVISED -
DRAWN - RWC	REVISED -	
CHECKED - ALP	REVISED -	
DATE - 8/16/2012	REVISED -	

STATE OF ILLINOIS
DEPARTMENT OF TRANSPORTATION

STUENKEL ROAD
SOIL BORING PLAN AND PROFILE
SCALE: 1:5V 1:50H
SHEET NO. 6 OF 10 SHEETS
STA. 16010+00 TO STA. 16024+00

F.A. RTE.	SECTION	COUNTY	TOTAL SHEETS	SHEET NO.
		COOK	679	615
CONTRACT NO.				

FED. ROAD DIST. NO. ILLINOIS FED. AID PROJECT