

 


PLAN	DATE
BY	
DESIGNED	
DRAWN	
CHECKED	
DATE	
NO. OF SHEETS	
NO. OF THIS SHEET	
PROJECT NO.	
DATE	

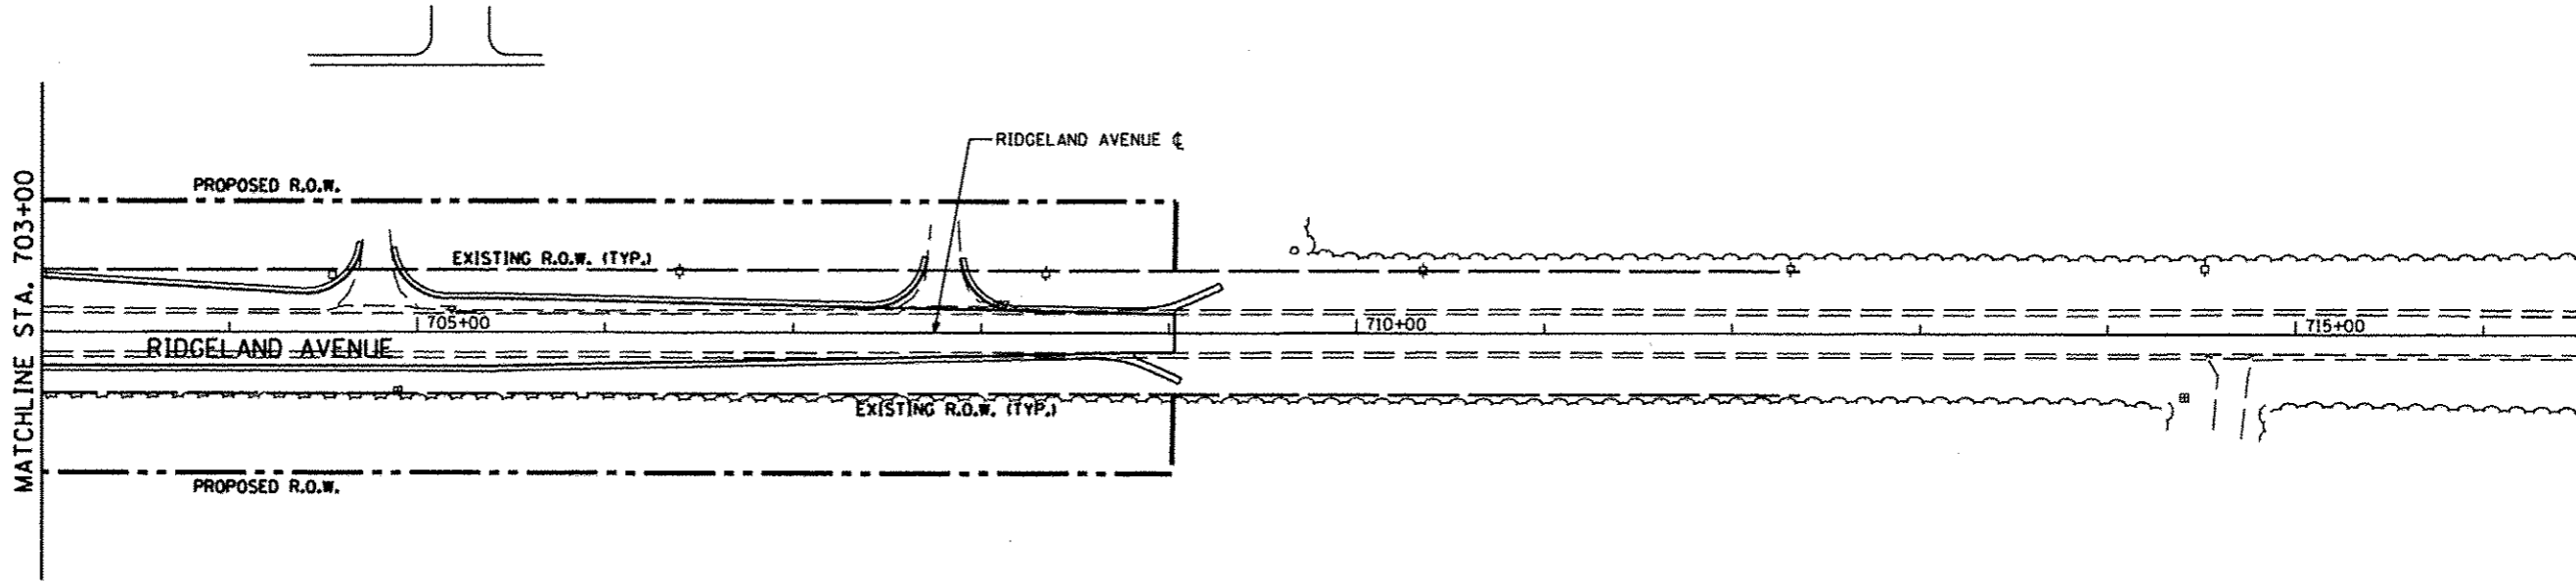

PROFILE	DATE
BY	
DESIGNED	
DRAWN	
CHECKED	
DATE	
NO. OF SHEETS	
NO. OF THIS SHEET	
PROJECT NO.	
DATE	

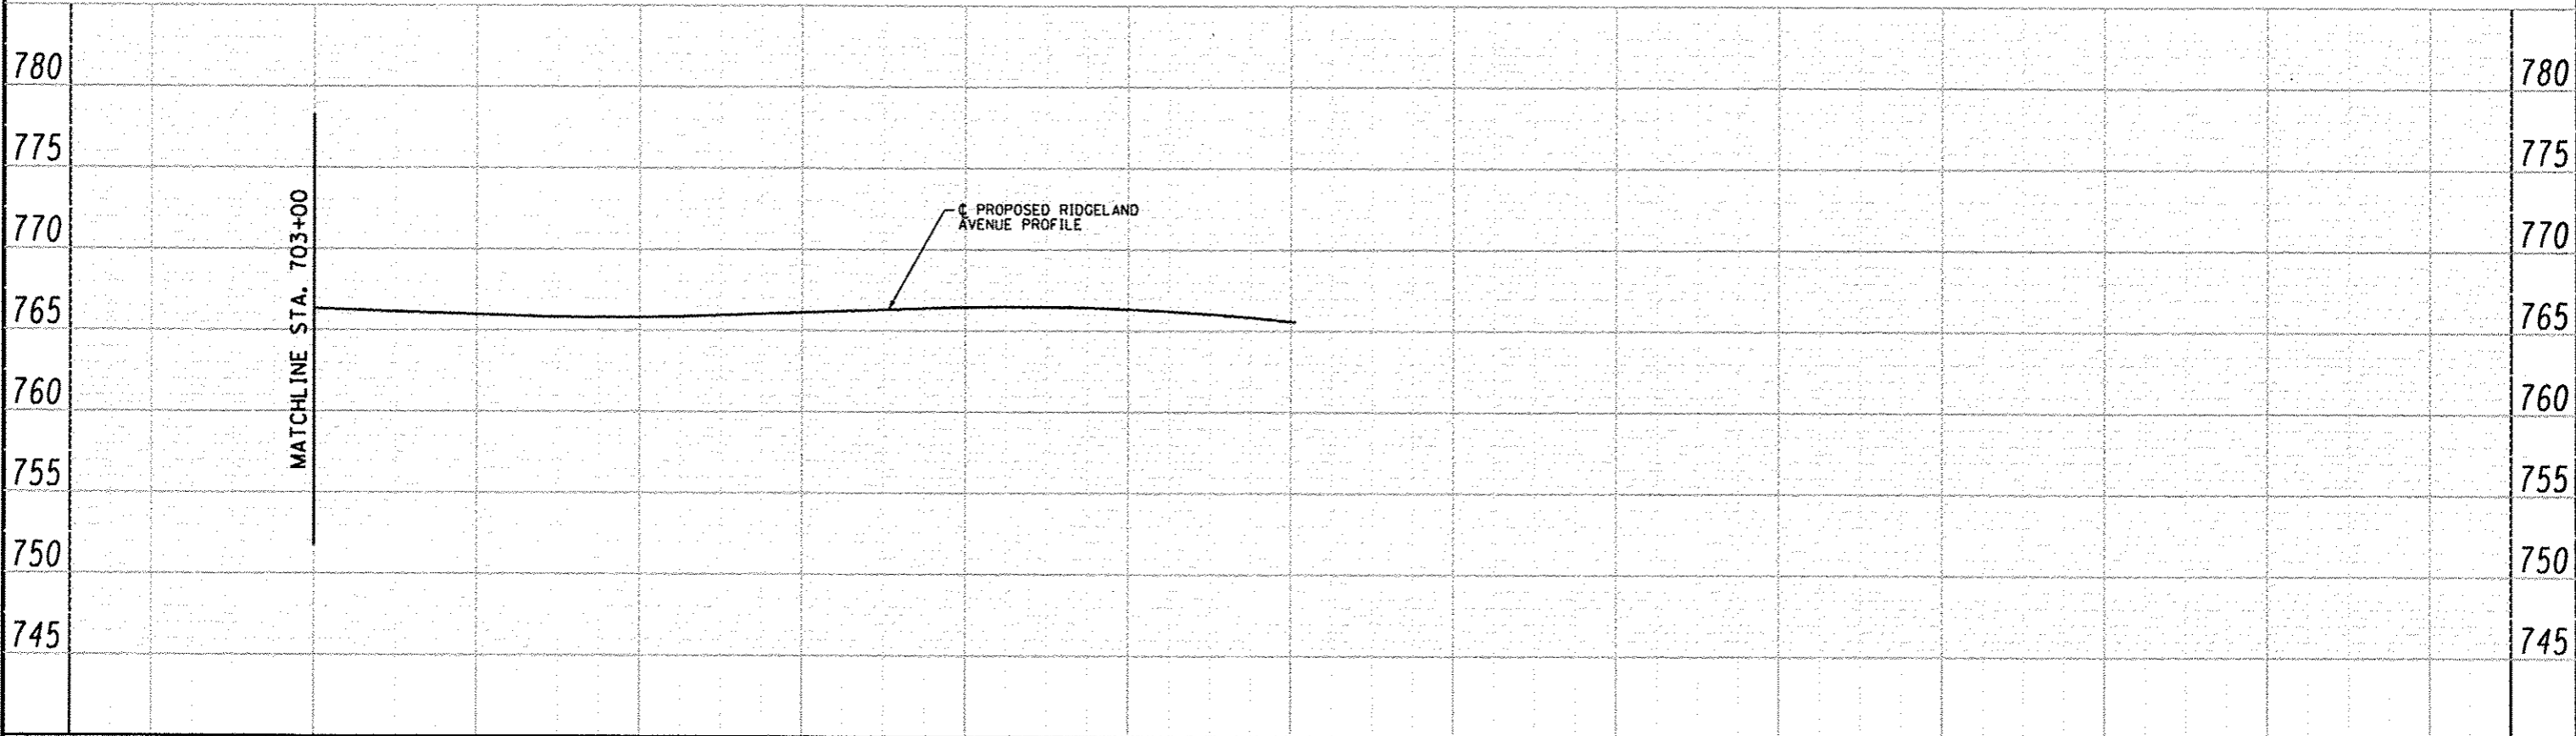

703+00	704+00	705+00	706+00	707+00	708+00	709+00	710+00	711+00	712+00	713+00	714+00	715+00	716+00		
USER NAME * DESIGNED - RWC DRAWN - RWC CHECKED - AJP DATE - 8/16/2012				REVISIONS REVISION - REVISION - REVISION - REVISION -				STATE OF ILLINOIS DEPARTMENT OF TRANSPORTATION				RIDGELAND AVENUE SOIL BORING PLAN AND PROFILE		F.A. RTE. SECTION COUNTY TOTAL SHEETS SHEET NO. COOK 679 621	
PLOT SCALE * PLOT DATE *				SCALE: 1:5V 1:50H SHEET NO. 2 OF 2 SHEETS STA. 703+00 TO STA. 716+00				FED. ROAD DIST. NO. ILLINOIS FED. AID PROJECT		CONTRACT NO.					