
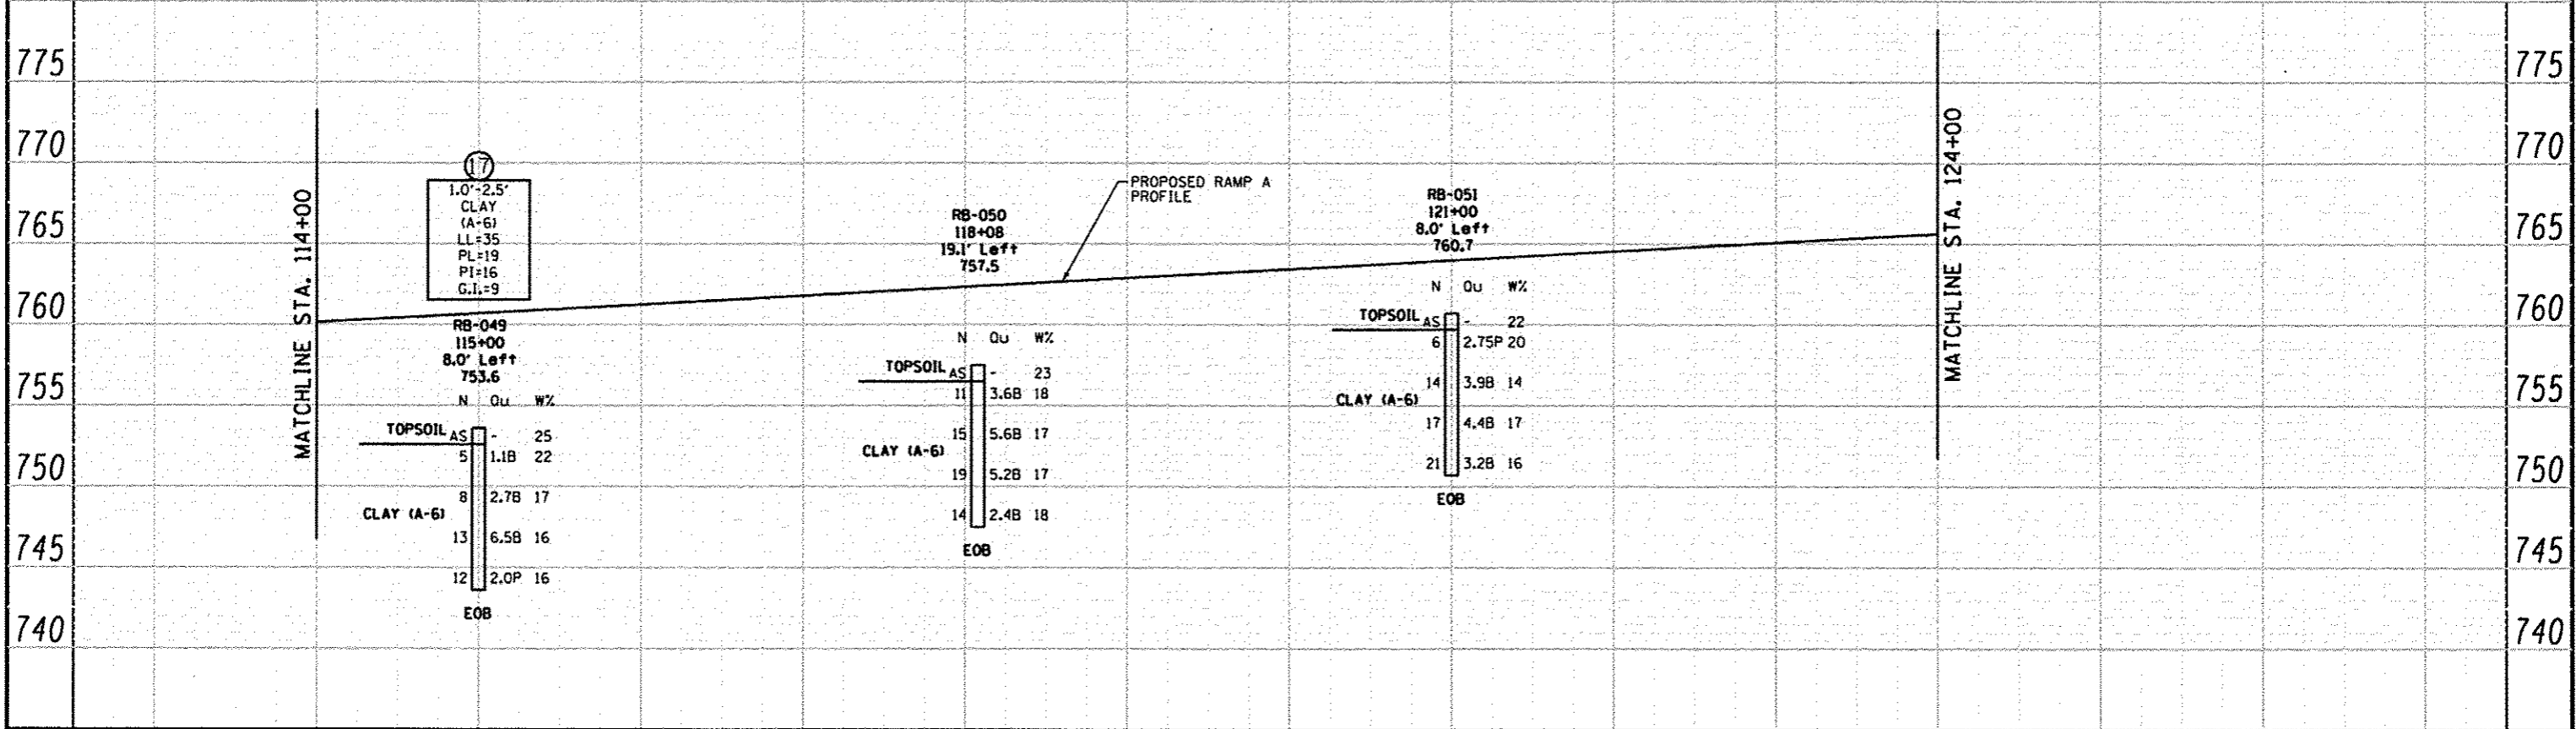


DATE	
BY	
REVIEWED	
DESIGNED	
DRAWN	
CHECKED	
DATE	
PROJECT	
NO.	

DATE	
BY	
REVIEWED	
DESIGNED	
DRAWN	
CHECKED	
DATE	
PROJECT	
NO.	

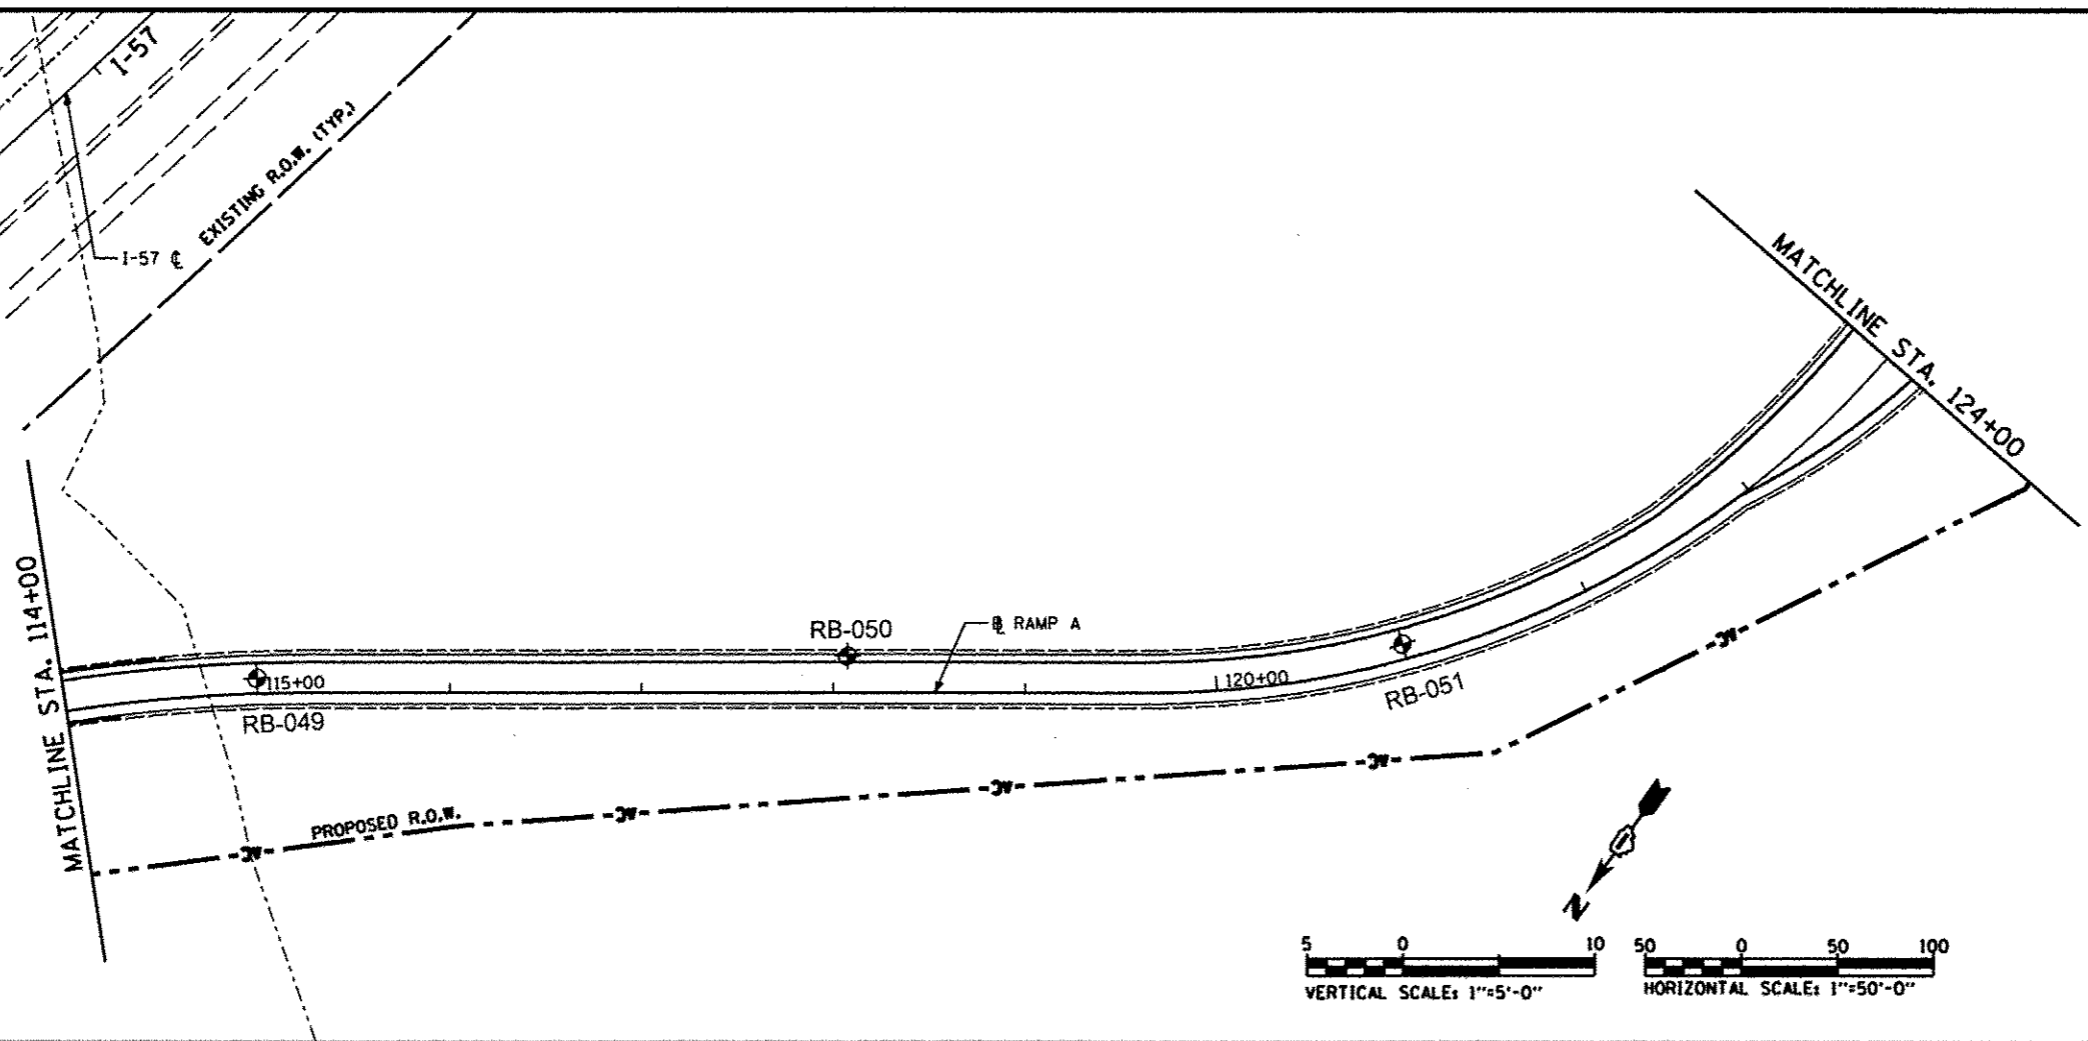

114+00	115+00	116+00	117+00	118+00	119+00	120+00	121+00	122+00	123+00	124+00
USER NAME *	DESIGNED - RWC	REVISOR -								
	DRAWN - RWC	REVISOR -								
PLOT SCALE *	CHECKED - AJP	REVISOR -								
PLOT DATE *	DATE - 8/16/2012	REVISOR -								

Geo Services, Inc.
 Geotechnical, Environmental & Civil Engineering
 805 Ashland Court, Suite 204
 Naperville, Illinois 60563
 (630) 955-2934

STATE OF ILLINOIS
 DEPARTMENT OF TRANSPORTATION

RAMP A
 SOIL BORING PLAN AND PROFILE
 SCALE: 1"=5'-0" HORIZONTAL 1"=5'-0" VERTICAL
 SHEET NO. 2 OF 3 SHEETS
 STA. 114+00 TO STA. 124+00

F.A. RTE.	SECTION	COUNTY	TOTAL SHEETS	SHEET NO.
		COOK	679	624
CONTRACT NO.				
FED. ROAD DIST. NO. ILLINOIS FED. AID PROJECT				