
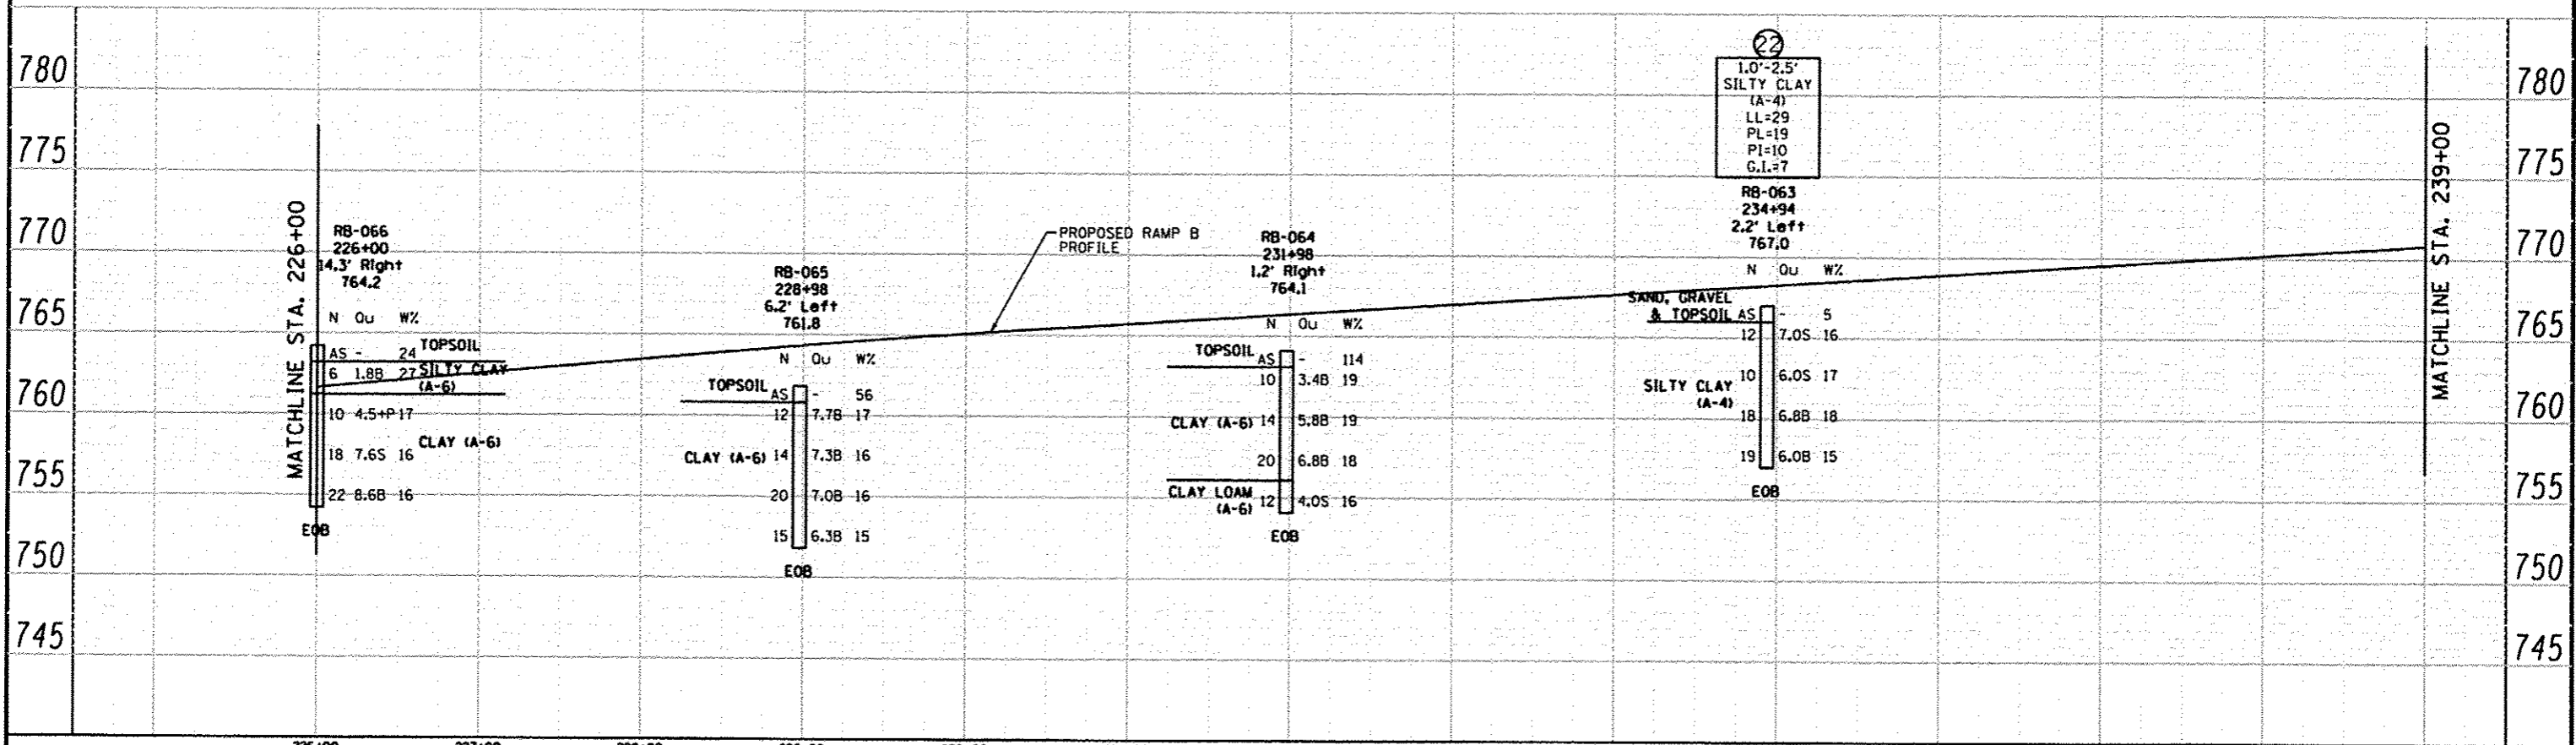


PLAN	DATE
BY	
REVISIONS	
NO.	
DATE	
BY	
REVISIONS	
NO.	
DATE	
BY	
REVISIONS	
NO.	
DATE	

PROFILE	DATE
BY	
REVISIONS	
NO.	
DATE	
BY	
REVISIONS	
NO.	
DATE	
BY	
REVISIONS	
NO.	
DATE	

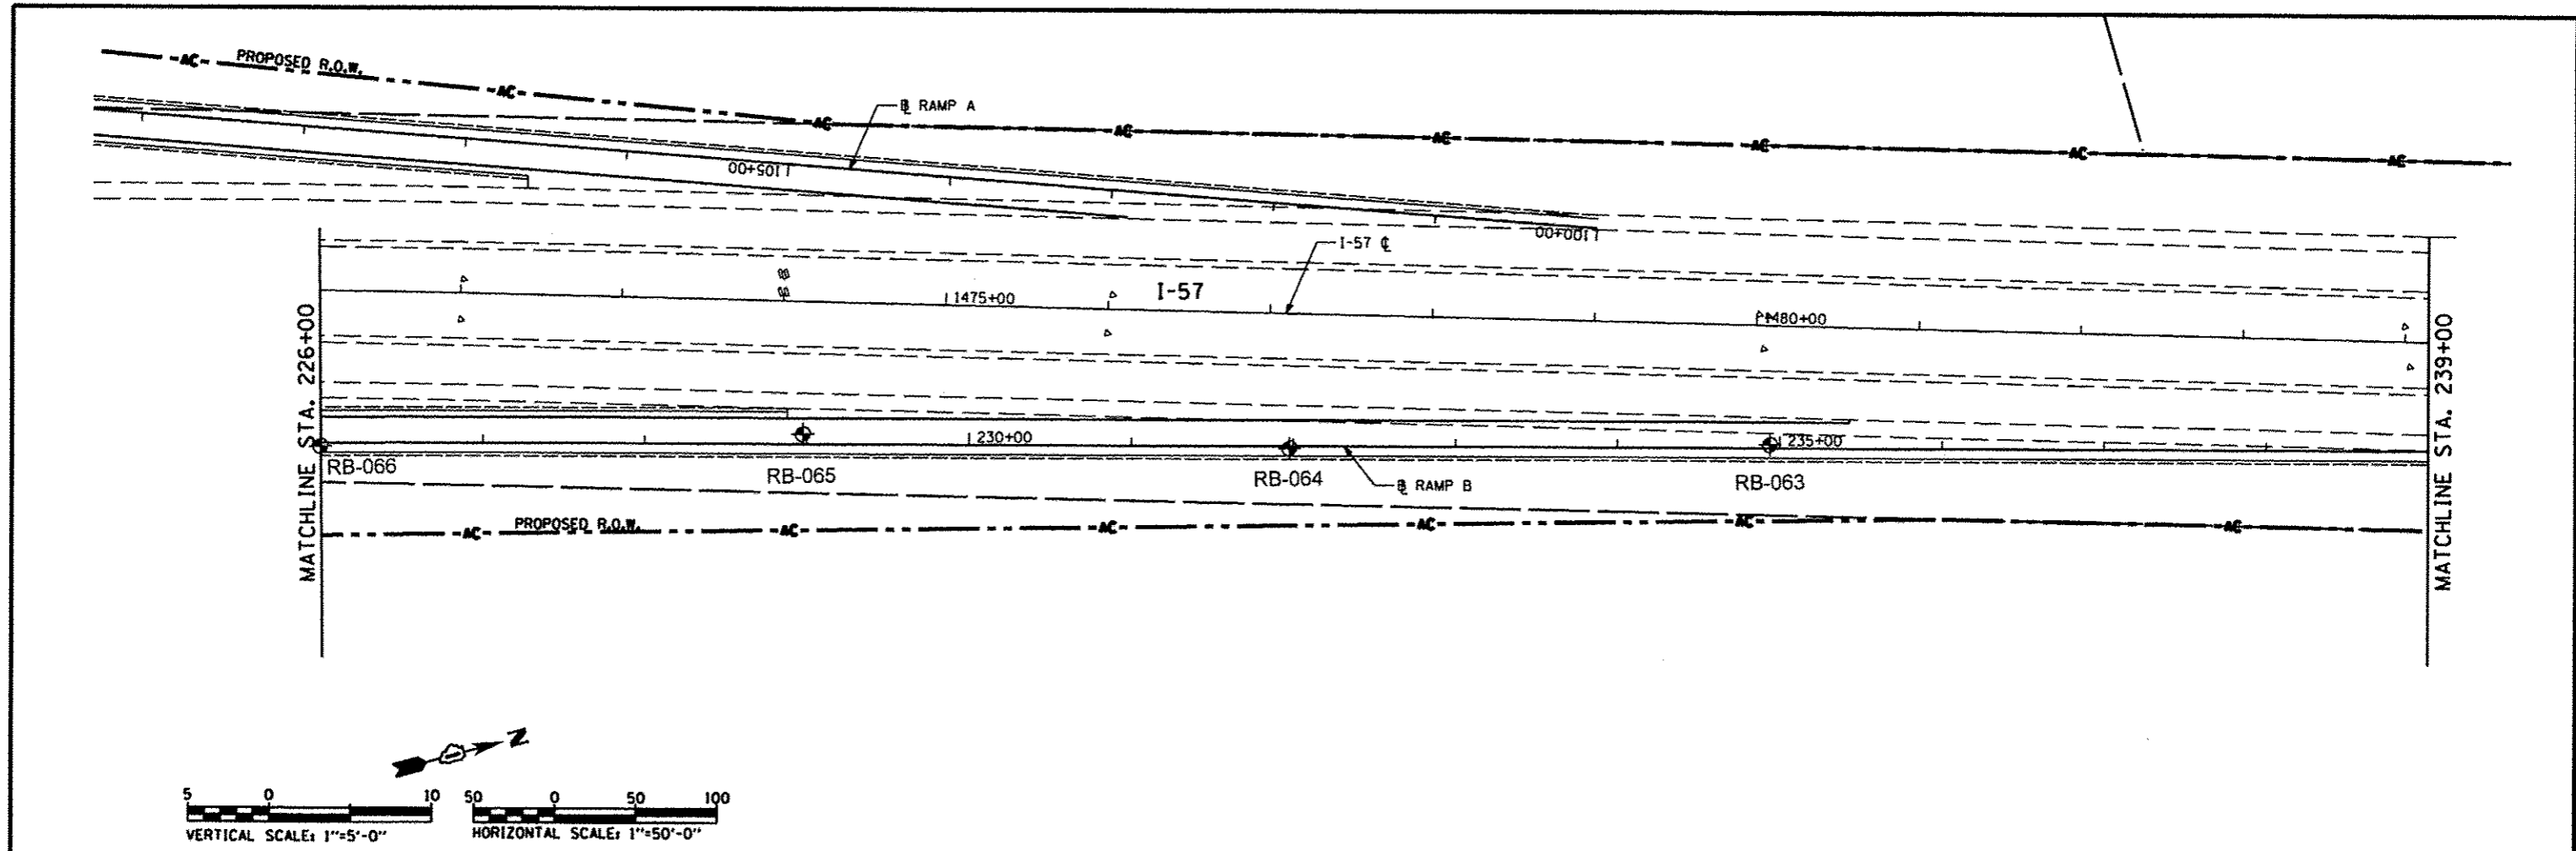

226+00	227+00	228+00	229+00	230+00	231+00	232+00	233+00	234+00	235+00	236+00	237+00	238+00	239+00	
USER NAME		DESIGNED - RWC	REVISED -	STATE OF ILLINOIS DEPARTMENT OF TRANSPORTATION				RAMP B SOIL BORING PLAN AND PROFILE		F.A. RTE.	SECTION	COUNTY	TOTAL SHEETS	SHEET NO.
DRAWN - RWC		CHECKED - AJP	REVISED -	SCALE: 1/5"=1/50'				SHEET NO. 3 OF 4 SHEETS		STA. 226+00	TO STA. 239+00	COOK	679	628
PLOT SCALE		DATE - 8/16/2012	REVISED -	CONTRACT NO.				FED. ROAD DIST. NO.		ILLINOIS FED. AID PROJECT				