



PLAN	DATE
SURVEYED	BY
PLOTTED	
NOTE BOOK	
NO.	
FILE NAME	

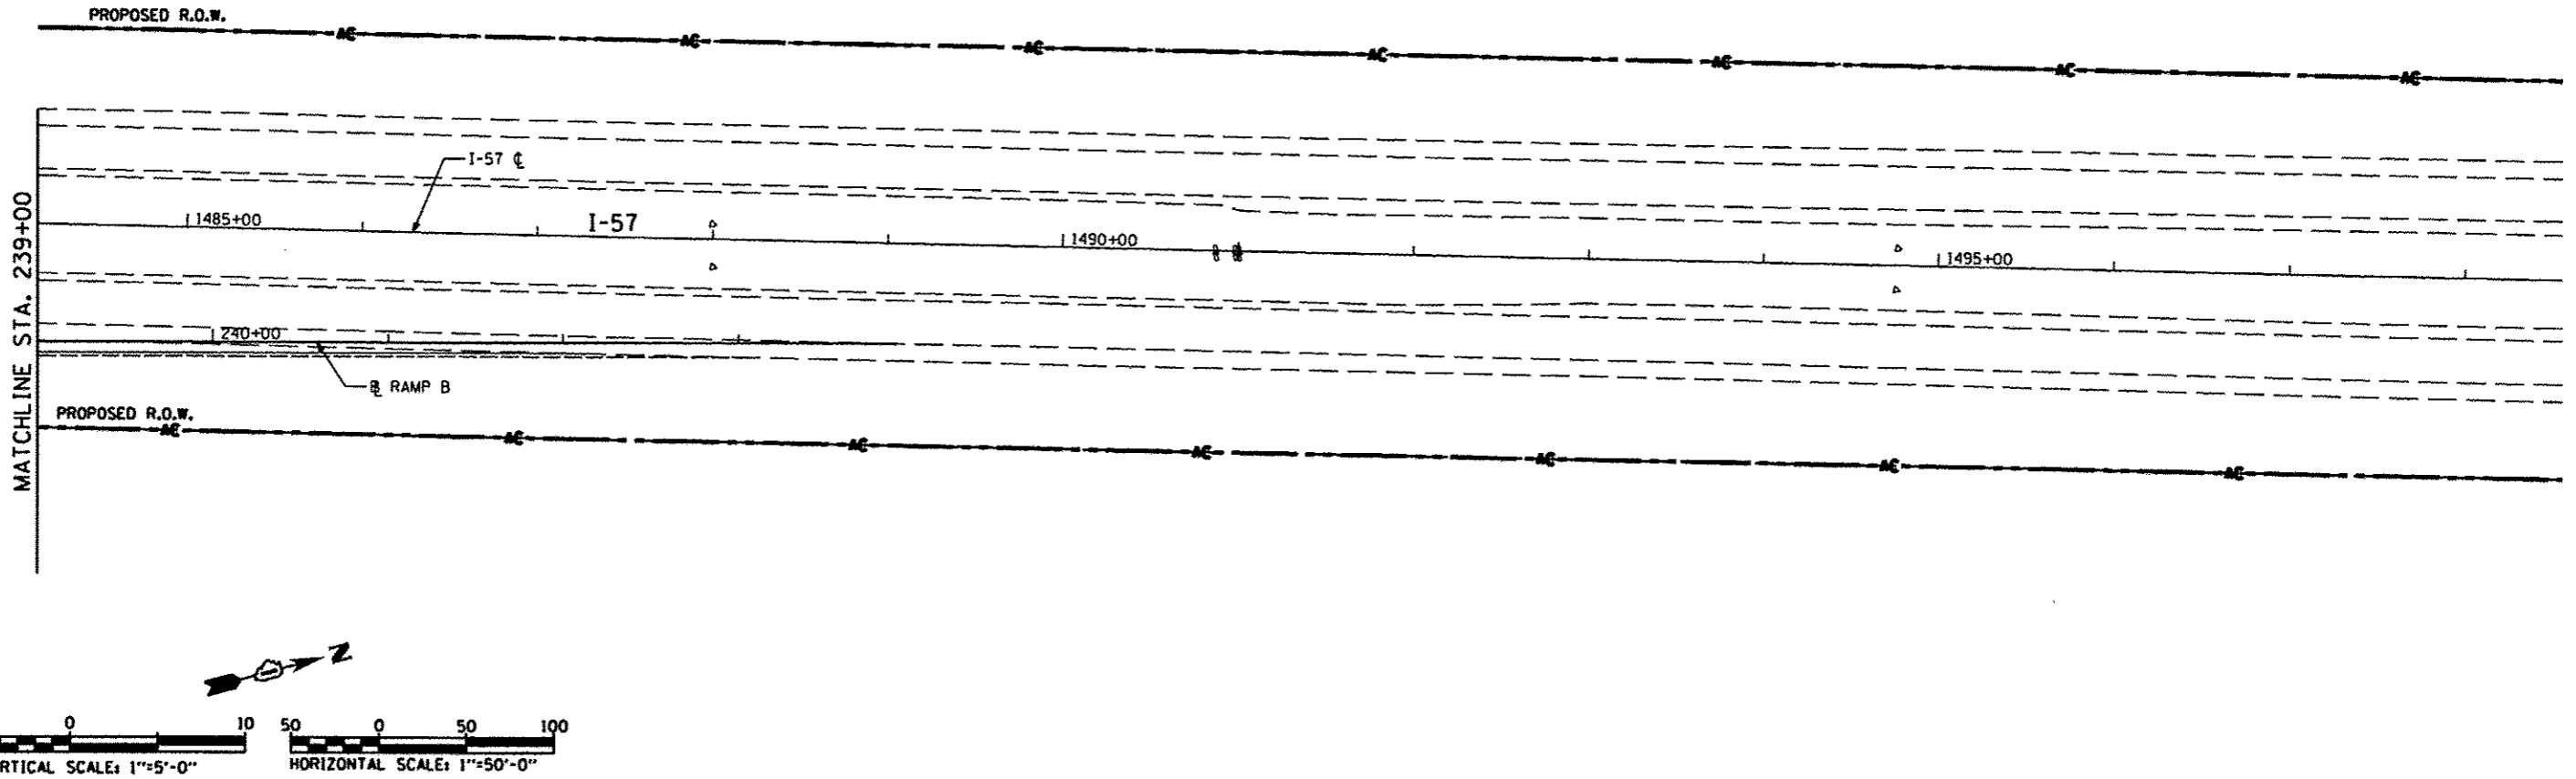

PROFILE	DATE
SURVEYED	BY
PLOTTED	
NOTE BOOK	
NO.	
FILE NAME	

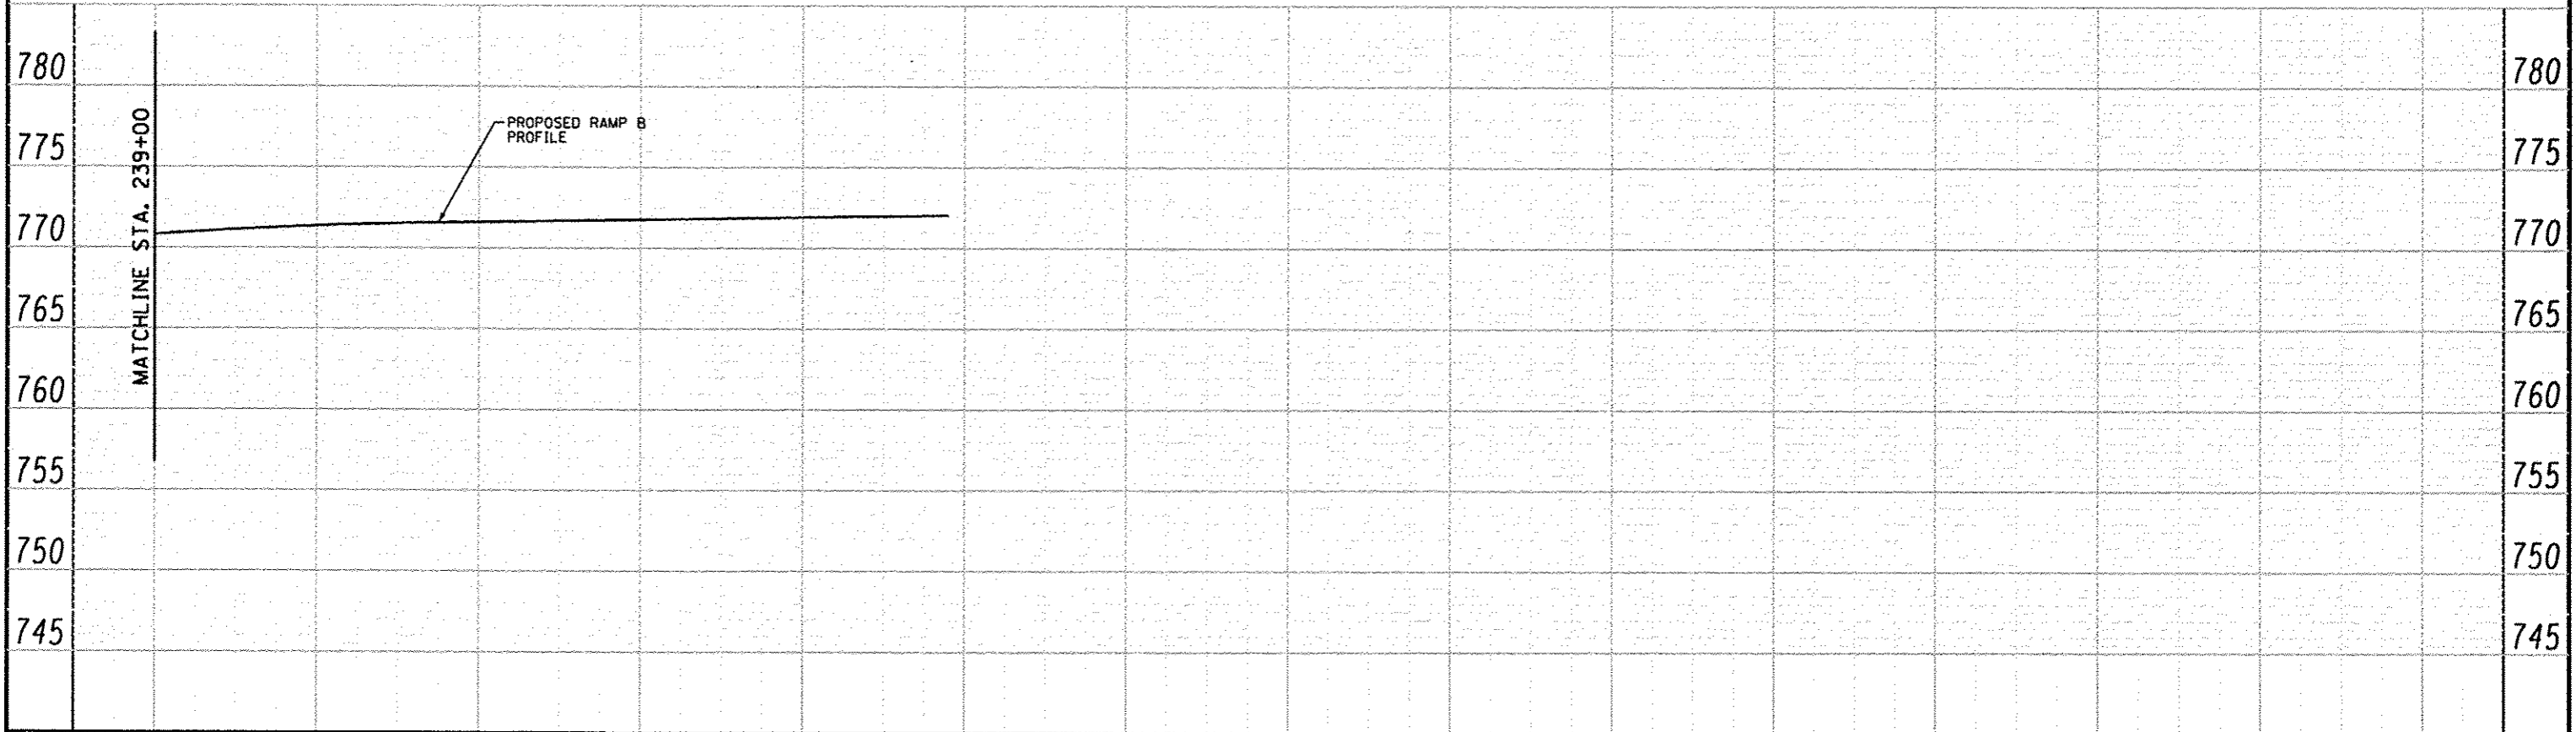

Geo. Services, Inc. Geotechnical/Environmental/Civil Engineering 805 Ashland Court, Suite 204 Mokena, Illinois 60565 815.320.2950	USER NAME *	DESIGNED - RWC	REVISED -	<b>STATE OF ILLINOIS</b> <b>DEPARTMENT OF TRANSPORTATION</b>	<b>RAMP B</b> <b>SOIL BORING PLAN AND PROFILE</b>	F.A. RTE.	SECTION	COUNTY	TOTAL SHEETS	SHEET NO.
	PLOT SCALE *	DRAWN - RWC	REVISED -			COOK	679	629		
	PLOT DATE *	CHECKED - AJP	REVISED -			CONTRACT NO.				
		DATE - 8/16/2012	REVISED -			FED. ROAD DIST. NO. ILLINOIS FED. AID PROJECT				