



PLAN	DATE
BY	
CHECKED	
DESIGNED	
NOTED	
STRUCTURE	
DATE	

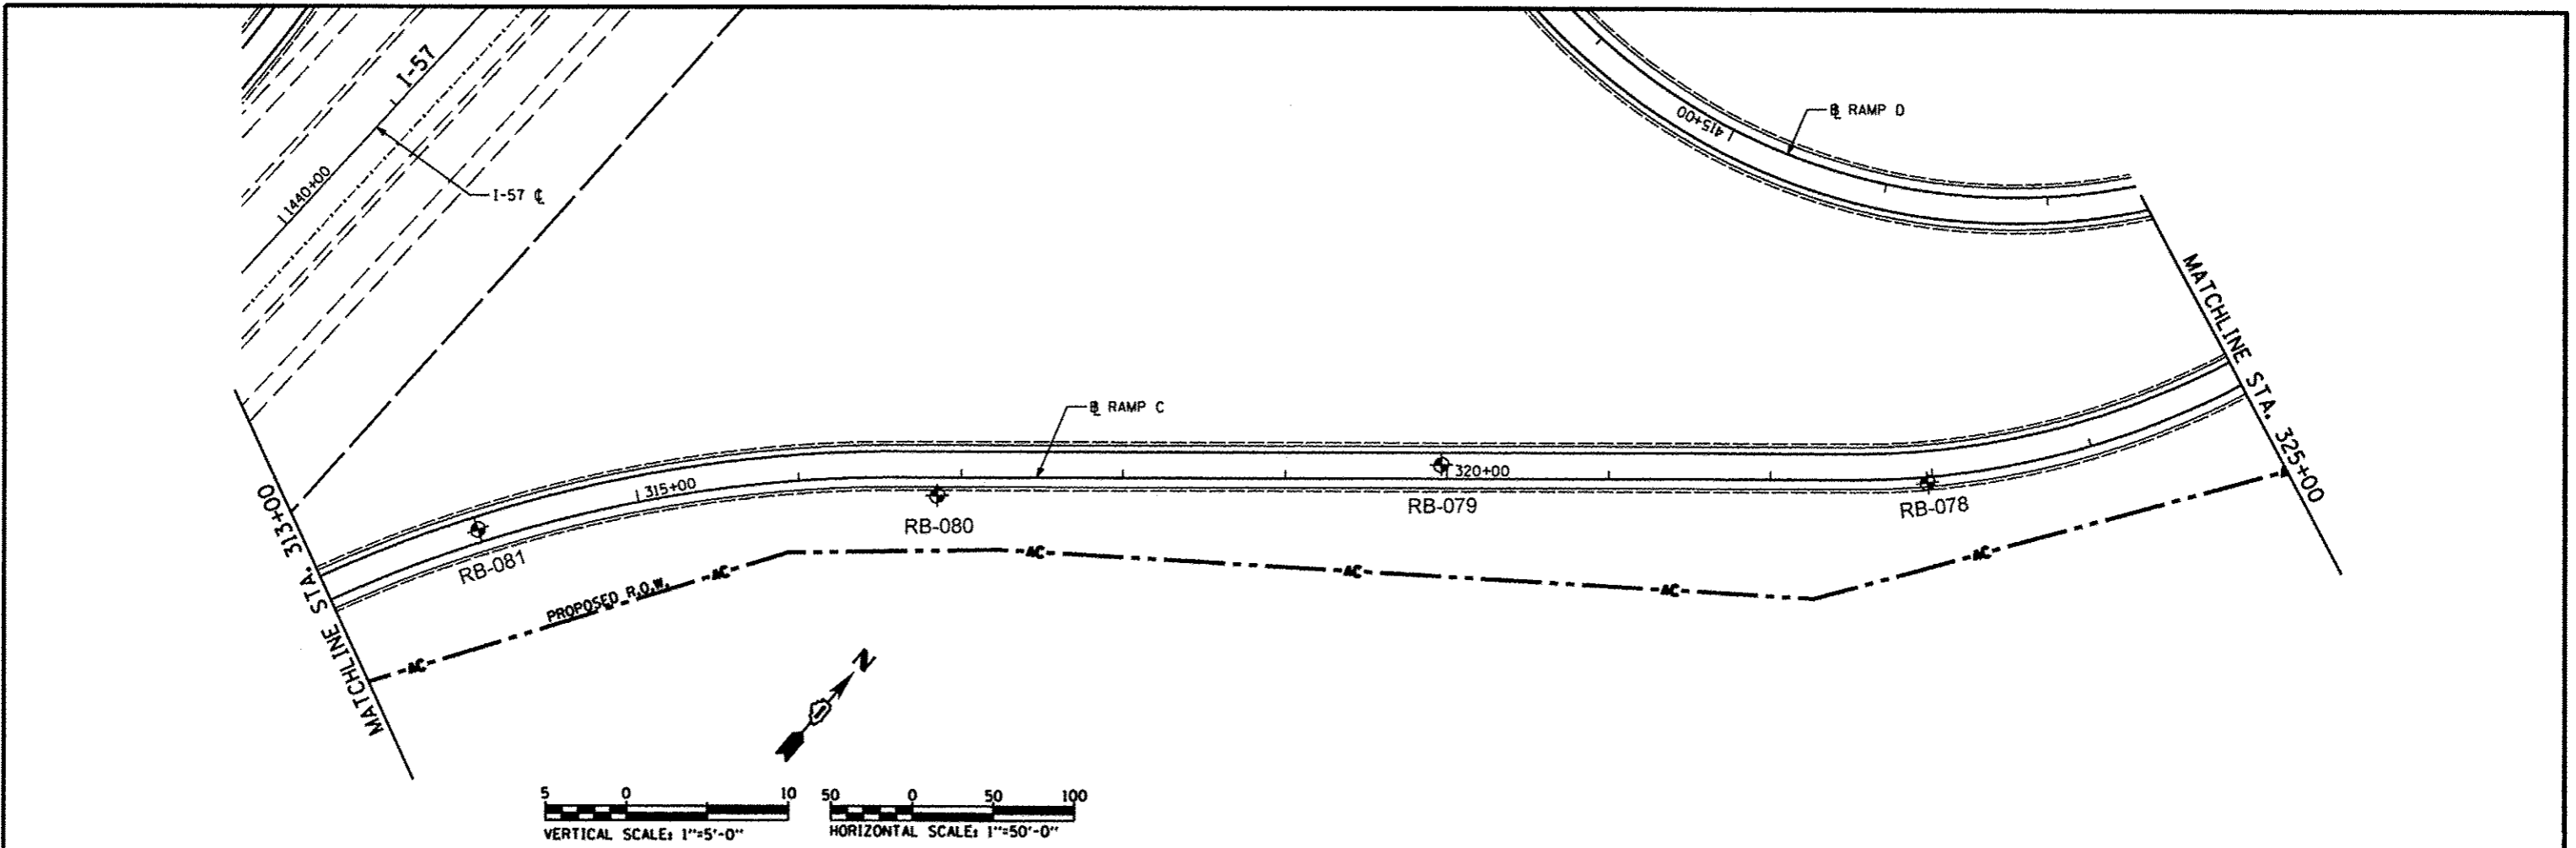

PROFILE	DATE
BY	
CHECKED	
DESIGNED	
NOTED	
STRUCTURE	
DATE	

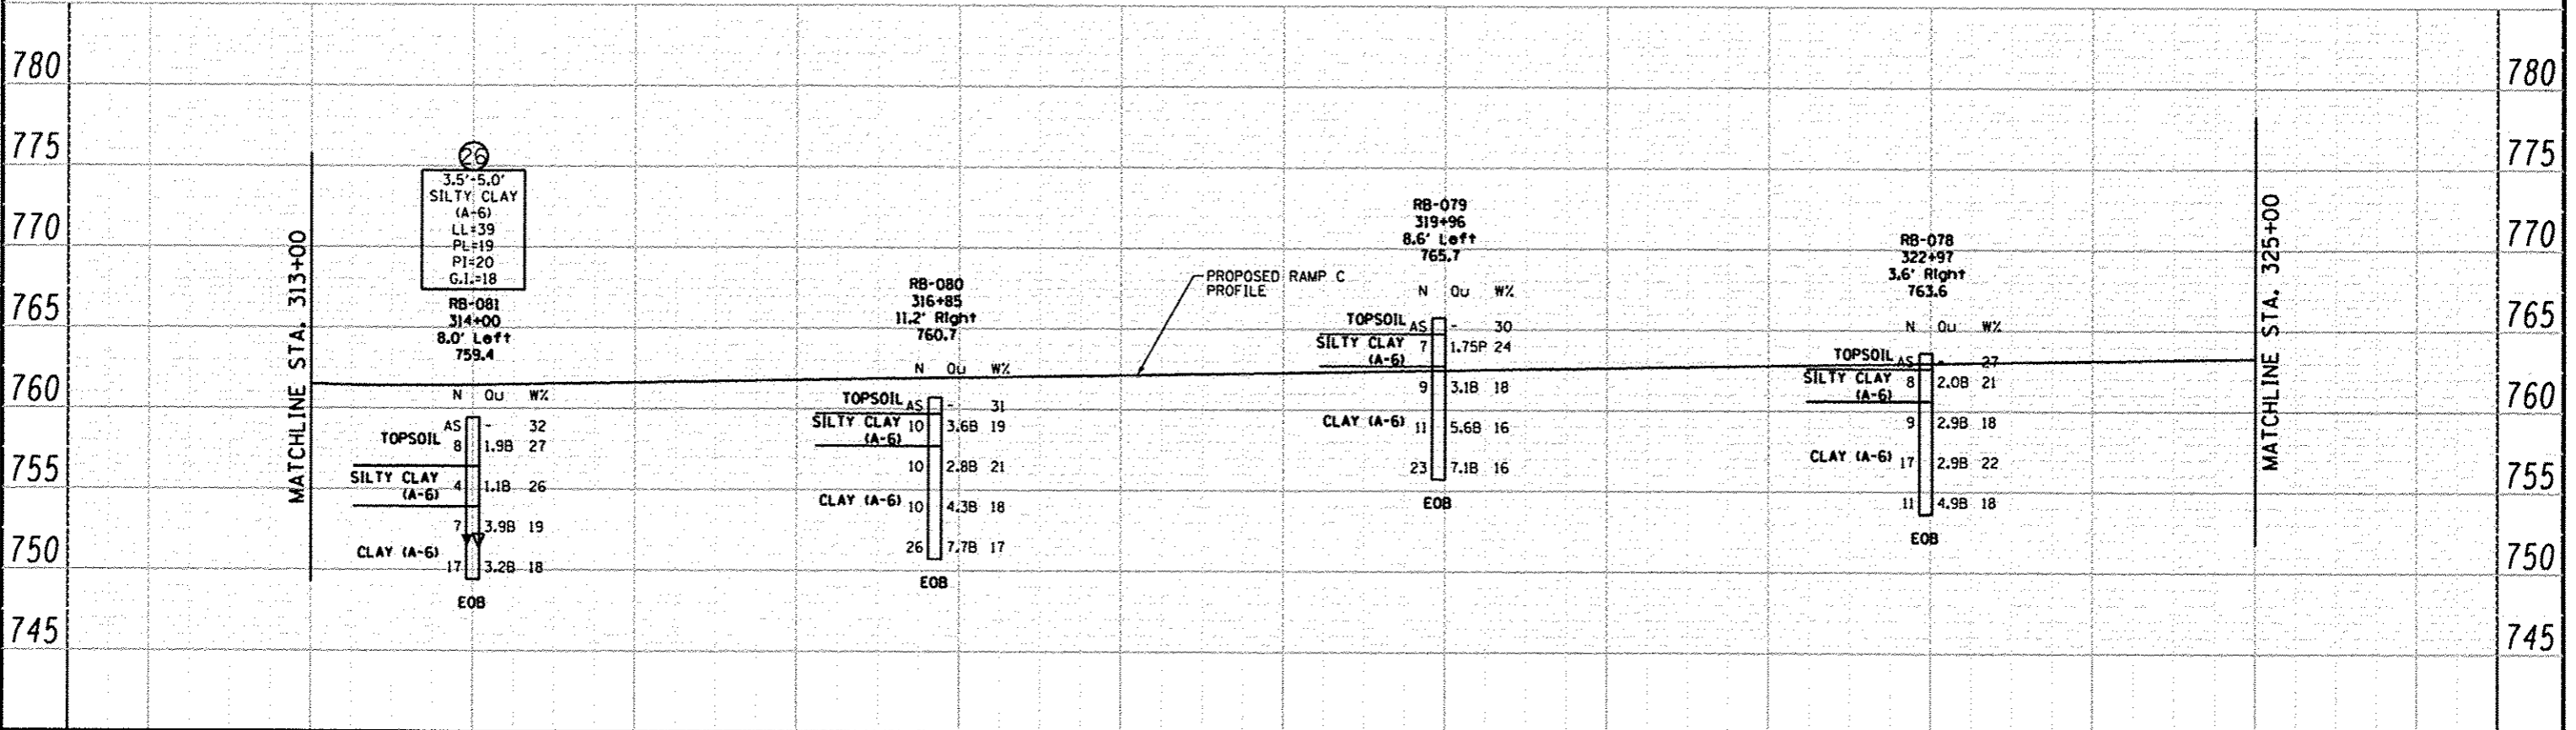

Geoservices, Inc. Geotechnical, Environmental & Civil Engineering 805 Amerasia Court, Suite 204 Naperville, Illinois 60563 (630) 955-2836	USER NAME	DESIGNED - RWC	REVISED -	STATE OF ILLINOIS DEPARTMENT OF TRANSPORTATION	RAMP C SOIL BORING PLAN AND PROFILE	F.A. RTE.	SECTION	COUNTY	TOTAL SHEETS	SHEET NO.
	DESIGNED	DRAWN - RWC	REVISED -			COOK	679	631		
	PLOT SCALE	CHECKED - AJP	REVISED -			CONTRACT NO.				
	PLOT DATE	DATE - 8/16/2012	REVISED -			FED. ROAD DIST. NO. ILLINOIS FED. AID PROJECT				