



PLAN	SURVEYED	DATE
	PLOTTED	
	NOTED	
	BY	
	NO.	

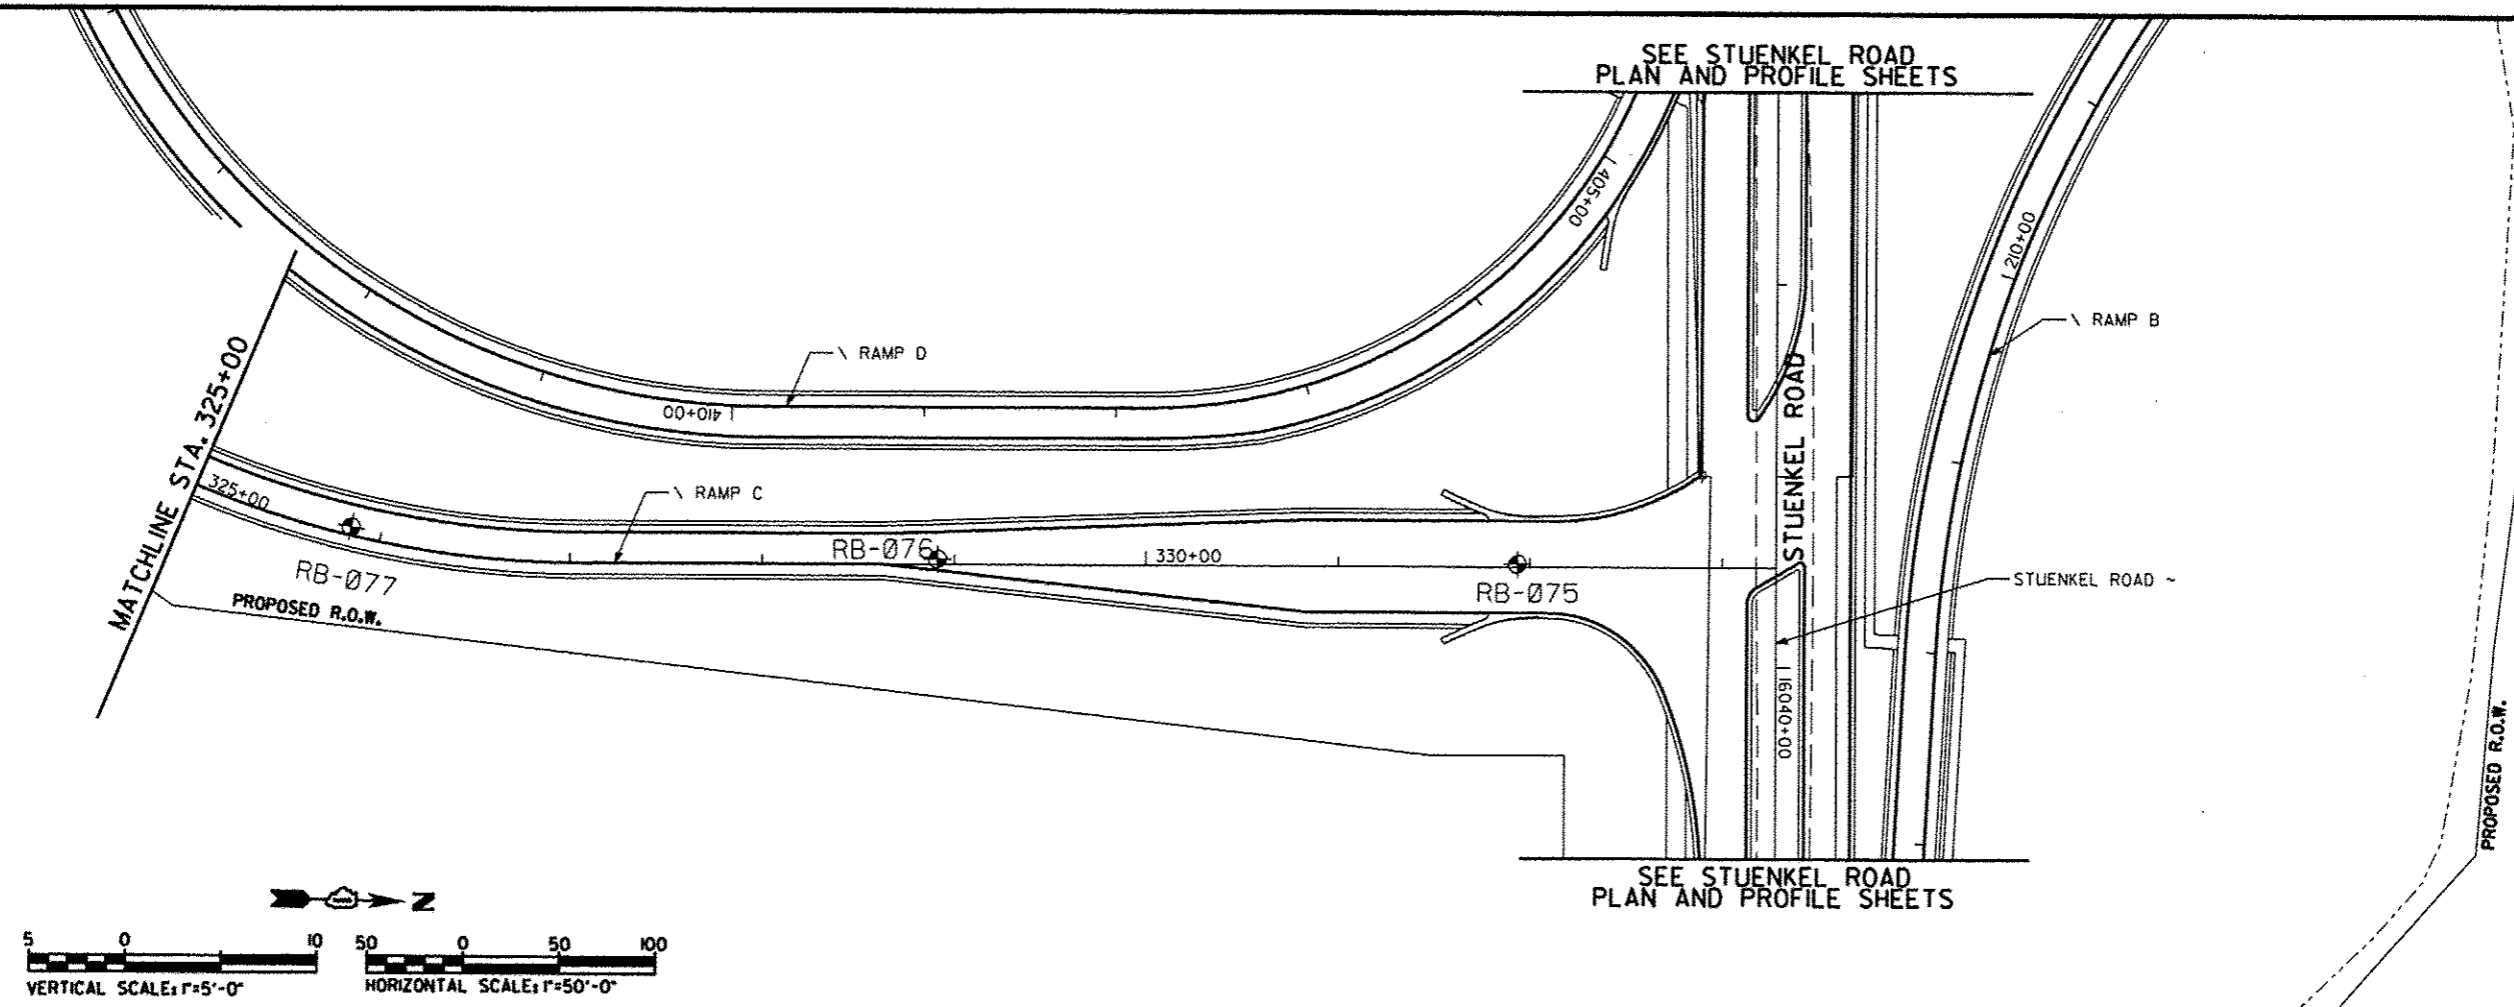

PROFILE	SURVEYED	DATE
	PLOTTED	
	NOTED	
	BY	
	NO.	

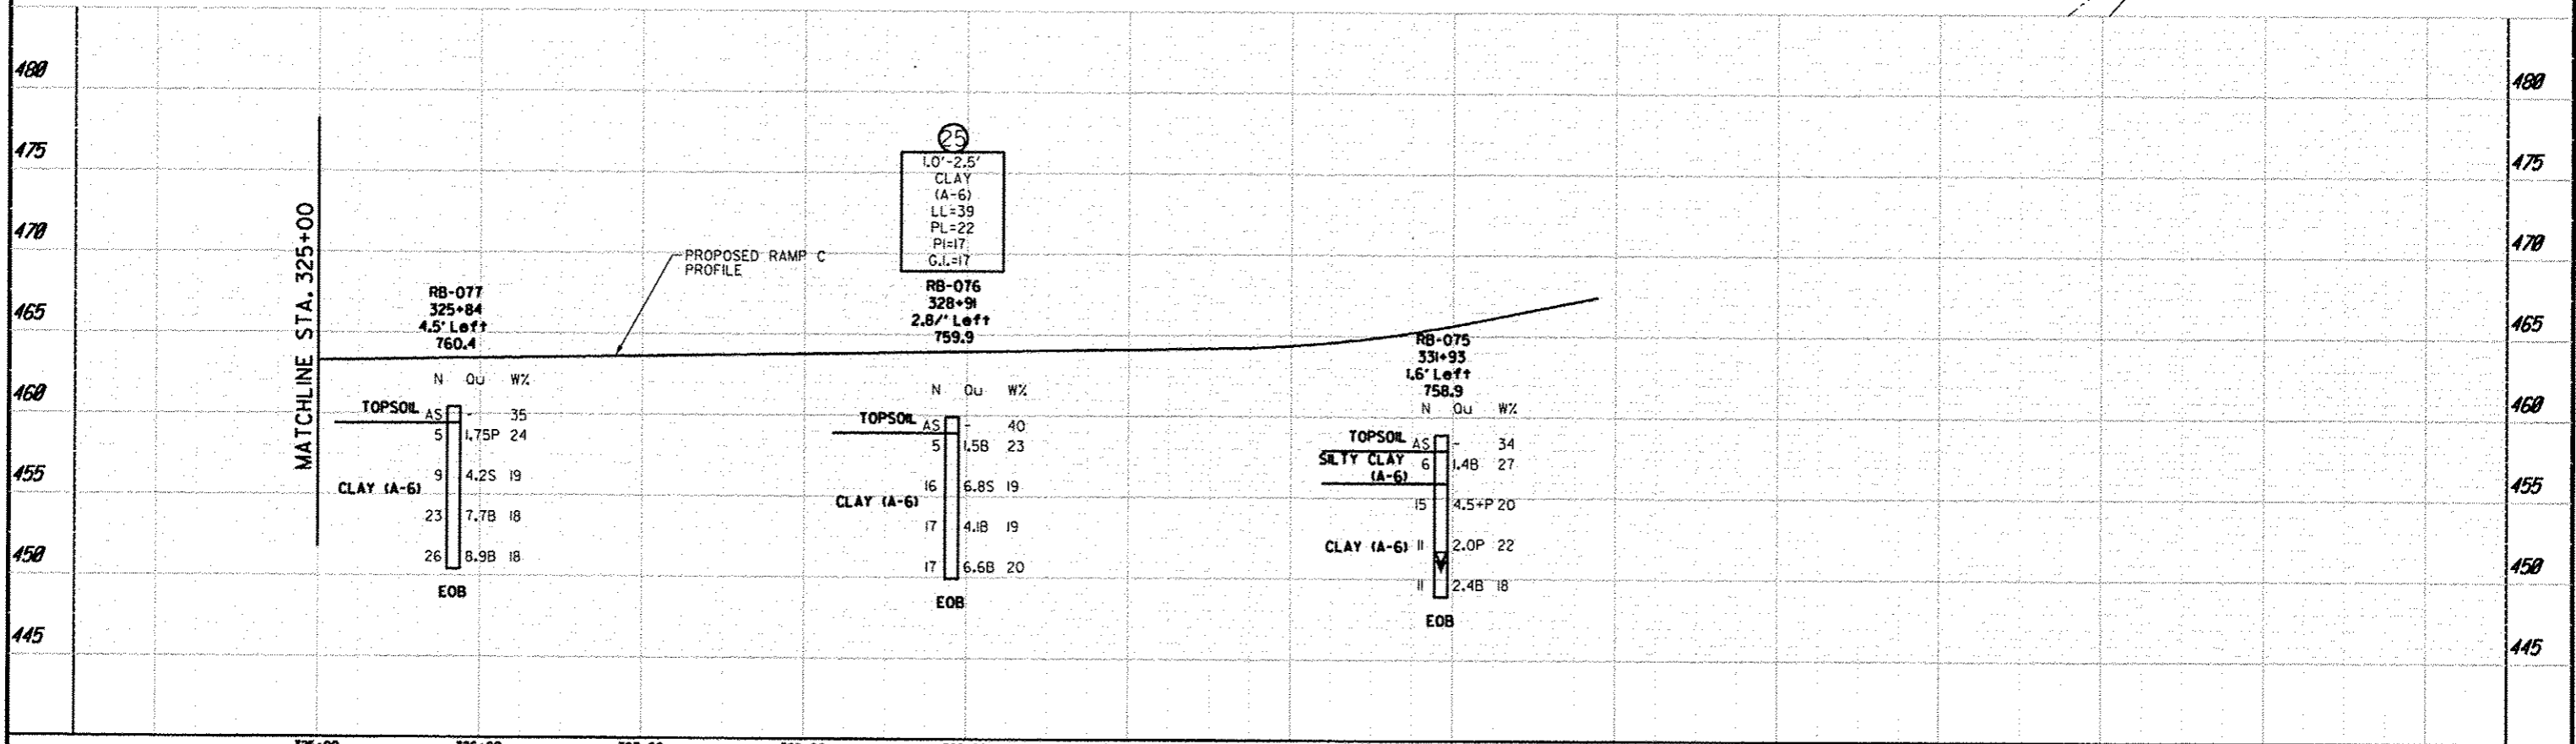

325+00	326+00	327+00	328+00	329+00	330+00	331+00	332+00	333+00
USER NAME: _____ DESIGNED: RWC DRAWN: RWC CHECKED: AJP PLOT DATE: _____			REVISED: _____ REVISED: _____ REVISED: _____ DATE: 8/16/2002			STATE OF ILLINOIS DEPARTMENT OF TRANSPORTATION		
Geotechnical, Environmental & Civil Engineering 805 Ashland Court, Suite 204 Naperville, Illinois 60563 (630) 355-2838			RAMP C SOIL BORING PLAN AND PROFILE			F.A. RTE. SECTION COUNTY TOTAL SHEETS SHEET NO. COOK 679 632 CONTRACT NO. _____		
SCALE: 45V 450H			SHEET NO. 3 OF SHEETS			STA. 325+000 STA. 333+00		
FED. ROAD DIST. NO. ILLINOIS FED. AID PROJECT								