



STAGE 2B TYPICAL SECTION

ILLINOIS ROUTE 31
STA. 277+50 TO STA. 320+53

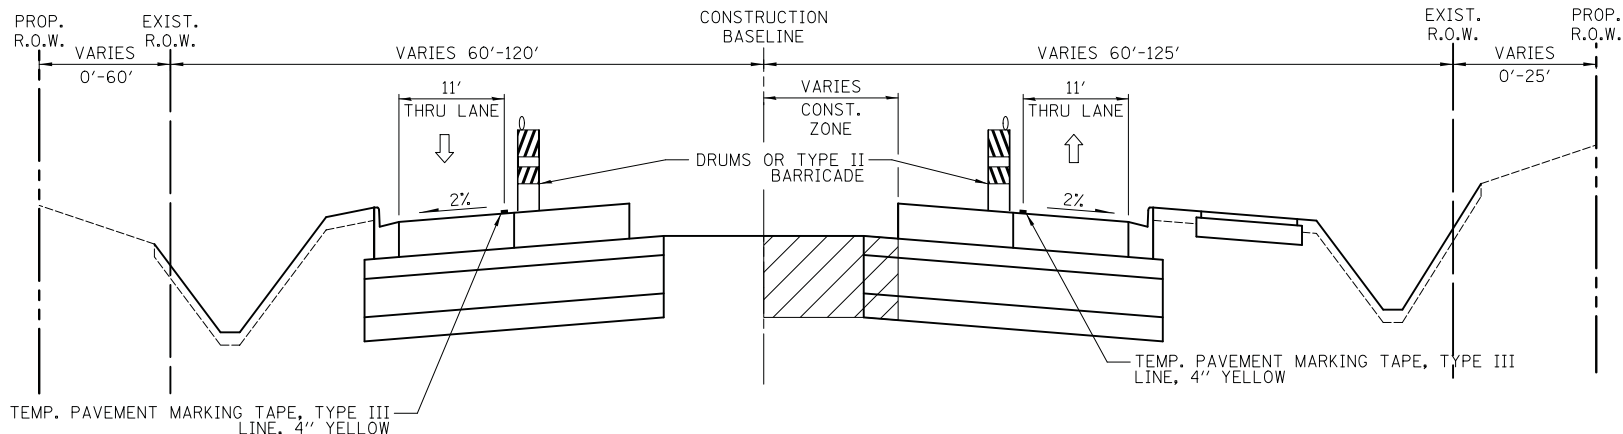

STAGE 3A TYPICAL SECTION

ILLINOIS ROUTE 31
STA. 277+50 TO STA. 320+83

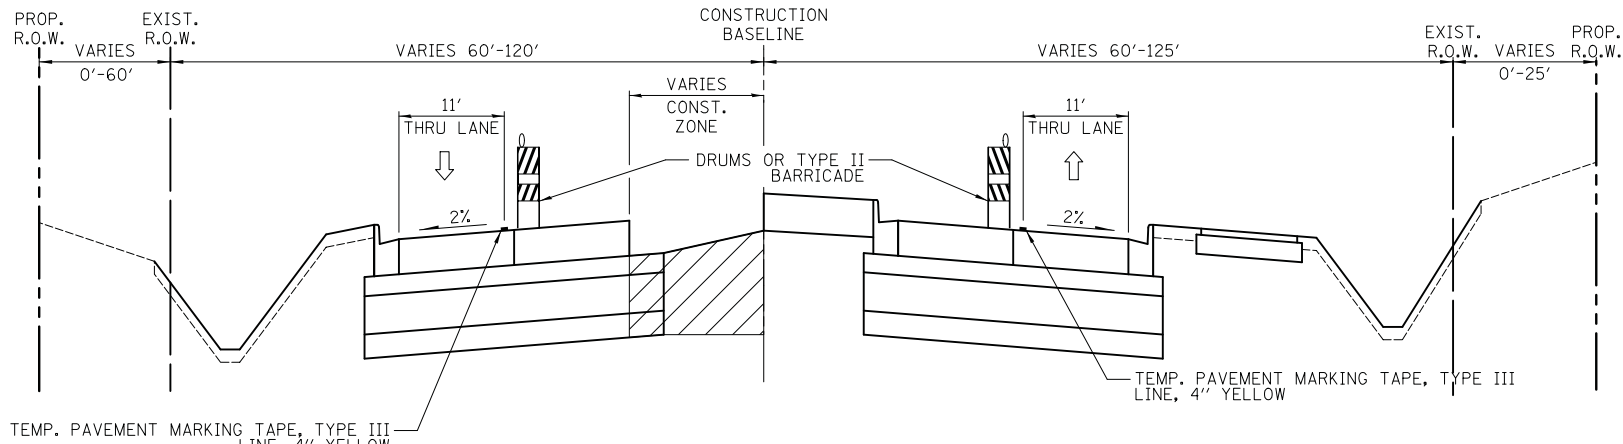

STAGE 3B TYPICAL SECTION

ILLINOIS ROUTE 31
STA. 277+50 TO STA. 320+83

STAGE 2B

-CONSTRUCT INSIDE LANE PAVEMENT ON WEST SIDE OF ILLINOIS ROUTE 31.

STAGE 3A

- INSTALL EROSION CONTROL MEASURES.
- REMOVE CONFLICTING PAVEMENT MARKINGS.
- INSTALL TEMPORARY PAVEMENT MARKINGS.
- CLOSE OFF SOUTHBOUND LANE OF ILLINOIS ROUTE 31. SHIFT SOUTHBOUND TRAFFIC ONTO THE WEST SIDE OF ILLINOIS ROUTE 31. RETAIN NORTHBOUND TRAFFIC ON EAST SIDE OF ILLINOIS ROUTE 31.
- BAG UNUSED TRAFFIC SIGNAL HEADS AT ILLINOIS ROUTE 31 AND JAMES R RAKOW ROAD. COORDINATE MODIFICATIONS TO THE EXISTING TRAFFIC SIGNAL OPERATION WITH I.D.O.T. PERSONNEL.
- CONSTRUCT MEDIAN, CURB AND GUTTER, AND TURN LANE ON EAST SIDE OF ILLINOIS ROUTE 31.

STAGE 3B

- CONSTRUCT MEDIAN, CURB AND GUTTER, AND TURN LANE ON WEST SIDE OF ILLINOIS ROUTE 31.

FILE NAME = ...\\06-MOT\2278NG_MOT_0TYP_02.dgn	USER NAME = kwh	DESIGNED - DTE	REVISED -	STATE OF ILLINOIS DEPARTMENT OF TRANSPORTATION	MAINTENANCE OF TRAFFIC TYPICAL SECTIONS			F.A.U. RTE.	SECTION	COUNTY	TOTAL SHEETS	SHEET NO.
	PLOT SCALE = 1.0000' / 1in.	CHECKED - GAB	REVISED -					3887	18W&RS-5 (12)	McHENRY	151	21
PLOT DATE = 8/5/2013	DATE - 06/24/2013	REVISED -		SCALE: NONE	SHEET NO. 2 OF 13 SHEETS	STA.	TO STA.	CONTRACT NO. 60V72				
								FED. ROAD DIST. NO. 1 ILLINOIS FED. AID PROJECT				