






PLAN	SURVEYED	DATE
	PLOTTED	
	CHECKED	
	BY	
	NO.	
	FILE NAME	

PROFILE	SURVEYED	DATE
	PLOTTED	
	CHECKED	
	BY	
	NO.	
	FILE NAME	

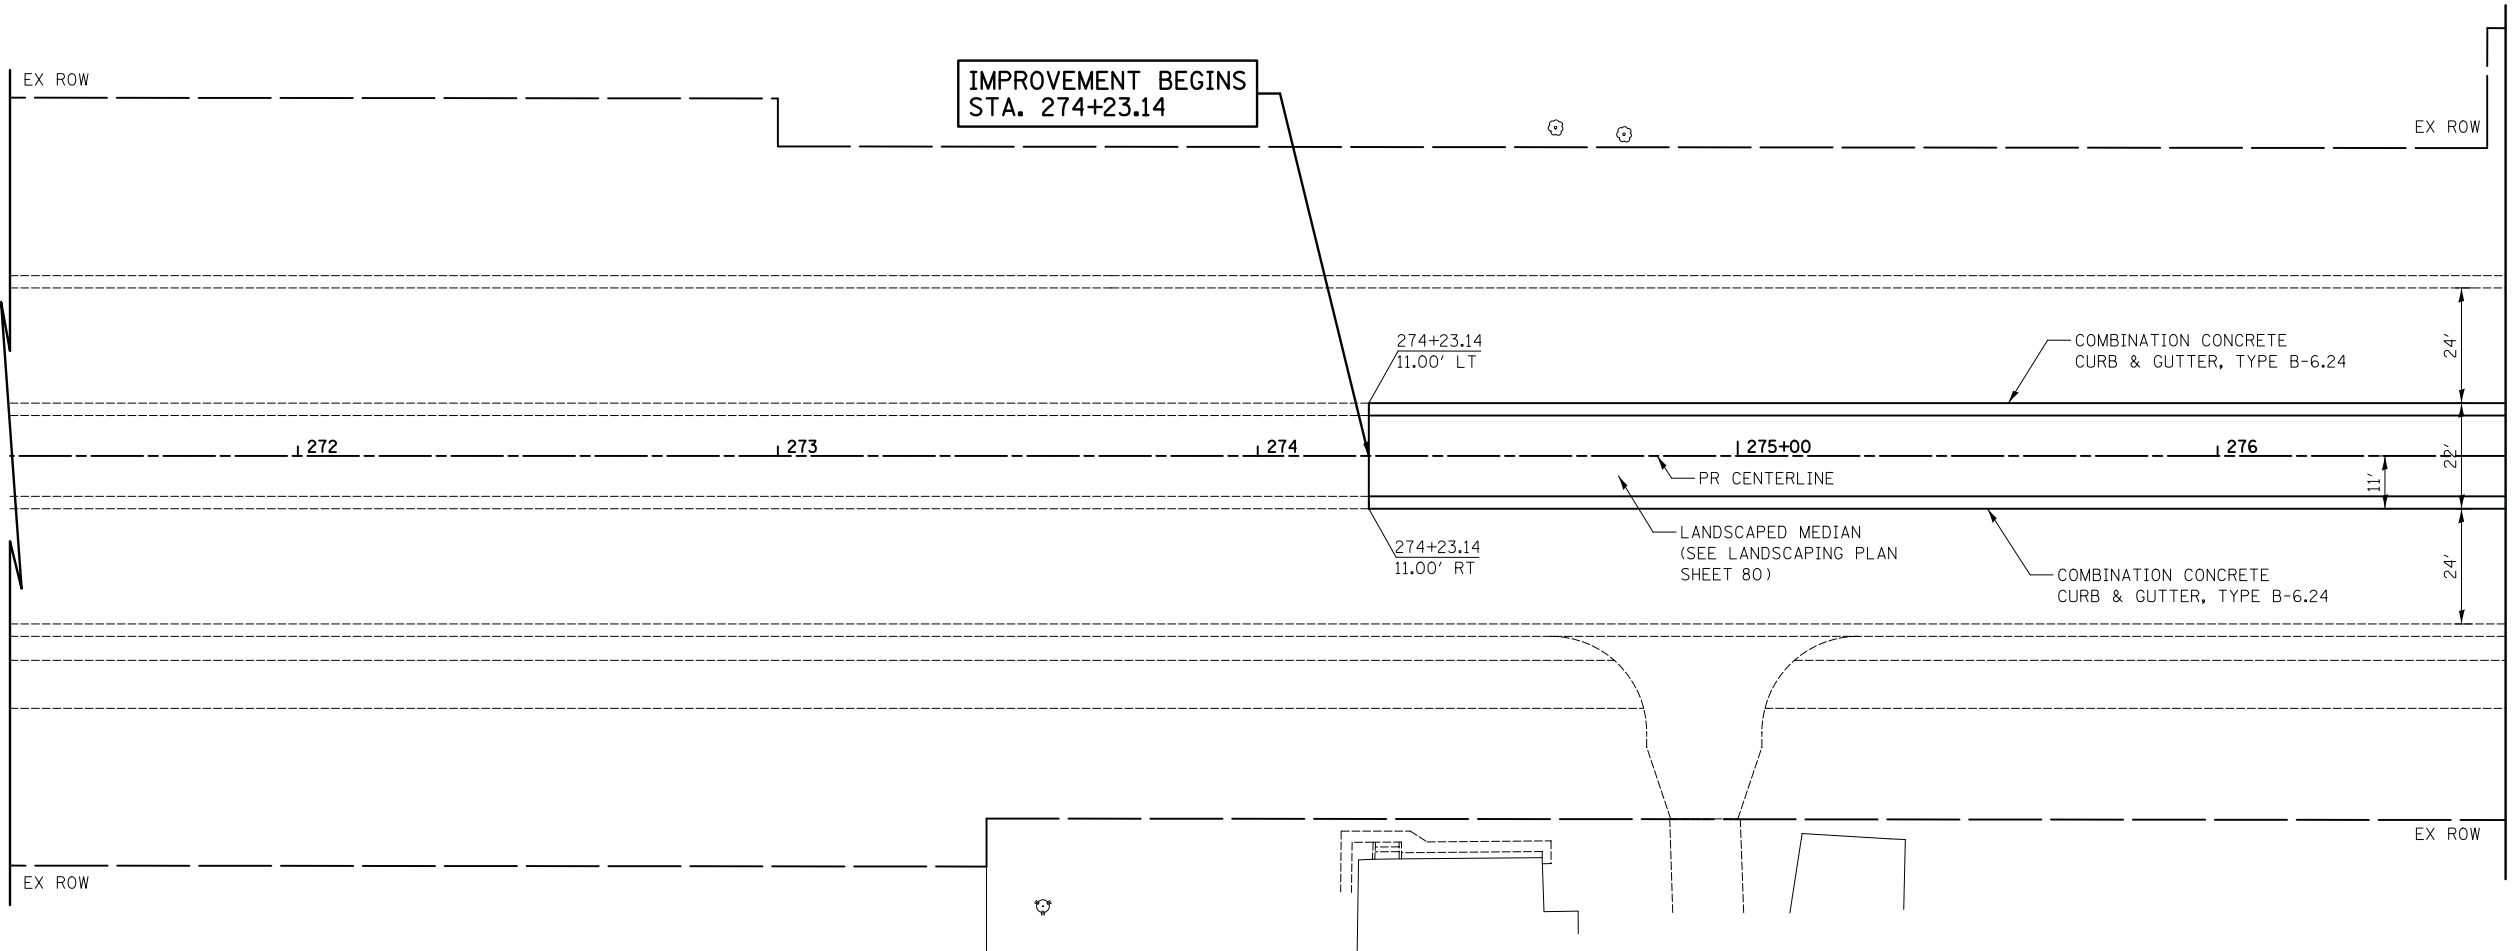

MATCH LINE STA. 276+60
SEE SHEET NO. 39

ILLINOIS ROUTE 31

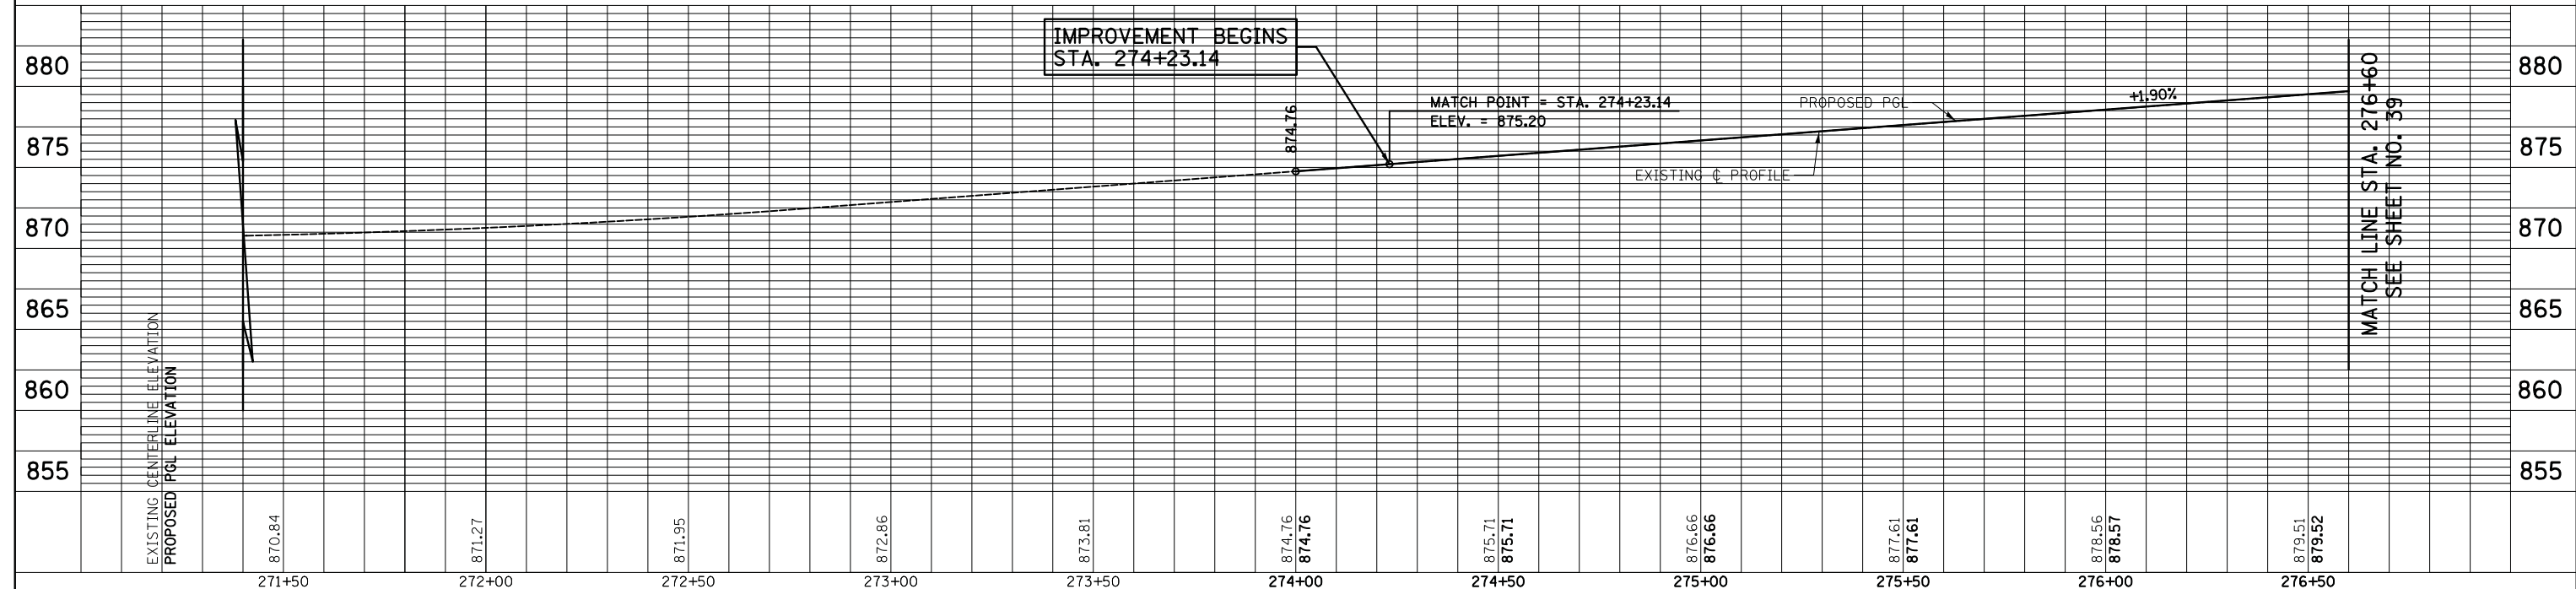 

MATCH LINE STA. 276+60
SEE SHEET NO. 39

FILE NAME =
...\\2278NG_P&P_01.dgn

USER NAME = kwh	DESIGNED - KWH	REVISED -
	DRAWN - DTE	REVISED -
PLOT SCALE = 20.0000' / in.	CHECKED - GAB	REVISED -
PLOT DATE = 8/5/2013	DATE - 06/24/2013	REVISED -

**STATE OF ILLINOIS
DEPARTMENT OF TRANSPORTATION**

PLAN AND PROFILE

SCALE: 1" = 20' SHEET NO. 1 OF 10 SHEETS STA. 274+23.14 TO STA. 276+60

F.A.U. RTE.	SECTION	COUNTY	TOTAL SHEETS	SHEET NO.
3887	18W&RS-5 (12)	MCHENRY	151	38
FED. ROAD DIST. NO. 1 ILLINOIS FED. AID PROJECT			CONTRACT NO. 60V72	