

BILL OF MATERIAL


ITEM	UNIT	TOTAL QUANTITY
MAINTENANCE OF TRANSIT OPERATIONS (CTA)	L. SUM	1
EXPLORATORY TRENCHING (CTA)	FEET	560'
CONCRETE (CTA)	L. SUM	1
DEMOLITION (CTA)	L. SUM	1
STRUCTURAL STEEL AND METAL DECK (CTA)	L. SUM	1
STATION RENOVATION* (CTA)	L. SUM	1
ELEVATOR (CTA)	L. SUM	1
MECHANICAL AND PLUMBING WORK (CTA)	L. SUM	1
ELECTRICAL AND COMMUNICATIONS WORK (CTA)	L. SUM	1
EARTHWORK, MICROPILES AND DRILLED SHAFTS (CTA)	L. SUM	1
RELOCATE DUCT BANK (CTA)	L. SUM	1

* STATION RENOVATION INCLUDES: MASONRY, METALS, CARPENTRY, THERMAL, AND MOISTURE PROTECTION, OPENINGS, FINISHES, SPECIALTIES, EQUIPMENT, FURNISHINGS, SPECIAL CONSTRUCTION WORK (CTA)

- GENERAL NOTES:
- CONTRACTOR TO INSTALL ITEMS SUPPLIED BY CTA REMOVED & STORED FROM EXISTING HEAD HOUSE
 - SEE WINDOW SCHEDULE - SHEET A-612
- KEY NOTES:
- VENDING MACHINE PROVIDED BY OTHERS
 - GENERATOR TAP BOX.
 - BOLLARD.
 - FARE VENDING MACHINES FROM EXISTING HEAD HOUSE
 - POLYCARBONATE WALL SYSTEM TO MATCH ROOF COLOR.
 - MOP BASIN.
 - FLOOR DRAIN.
 - CONTROL JOINT.
 - AUTOMATED TELLER MACHINE FROM EXISTING HEAD HOUSE
 - TRASH RECEPTACLE.
 - EXTERIOR INSULATED STAINLESS STEEL PANEL.
 - CUSTOMER INFORMATION BOARD.
 - POWER-OPERATED DOOR.
 - UNIVERSITY OF ILLINOIS CHICAGO PHONE.
 - PEDESTAL MOUNT DOOR ACTUATOR.
 - NOT USED.

- STAINLESS STEEL GATE.
- STANDARD TURNSTILE FROM EXISTING HEAD HOUSE.
- TWO-WAY ACCESSIBLE TURNSTILE SUPPLIED BY CTA
- STAINLESS STEEL ROTOGATE.
- STAINLESS STEEL BARRIER.
- METER PANEL ENCLOSURE.
- CANOPY ABOVE.
- EXPOSED GALV. STRUCTURAL FRAME - SEE STRUCTURAL PLANS.
- BIKE RACK, MODIFY EXISTING SIX-LOOP TO HAVE FOUR LOOPS.
- CONTROL JOINT - SEE STRUCTURAL PLANS.
- RECESSED STONE TILES.
- NOT USED.
- PIGEON PROTECTION ON TOP AND BOTTOM OF FRAME.
- FLOOR MOUNTED DIGITAL SCREEN PROVIDED AND INSTALLED BY VENDOR.
- PLUMBING VENT, SEE PLUMBING DWGS.
- NEW CONC. OVERLAY, 1/2" DEEP SAWCUT JOINTS AT 3'-0" O.C.

----- 2HR RATED WALL

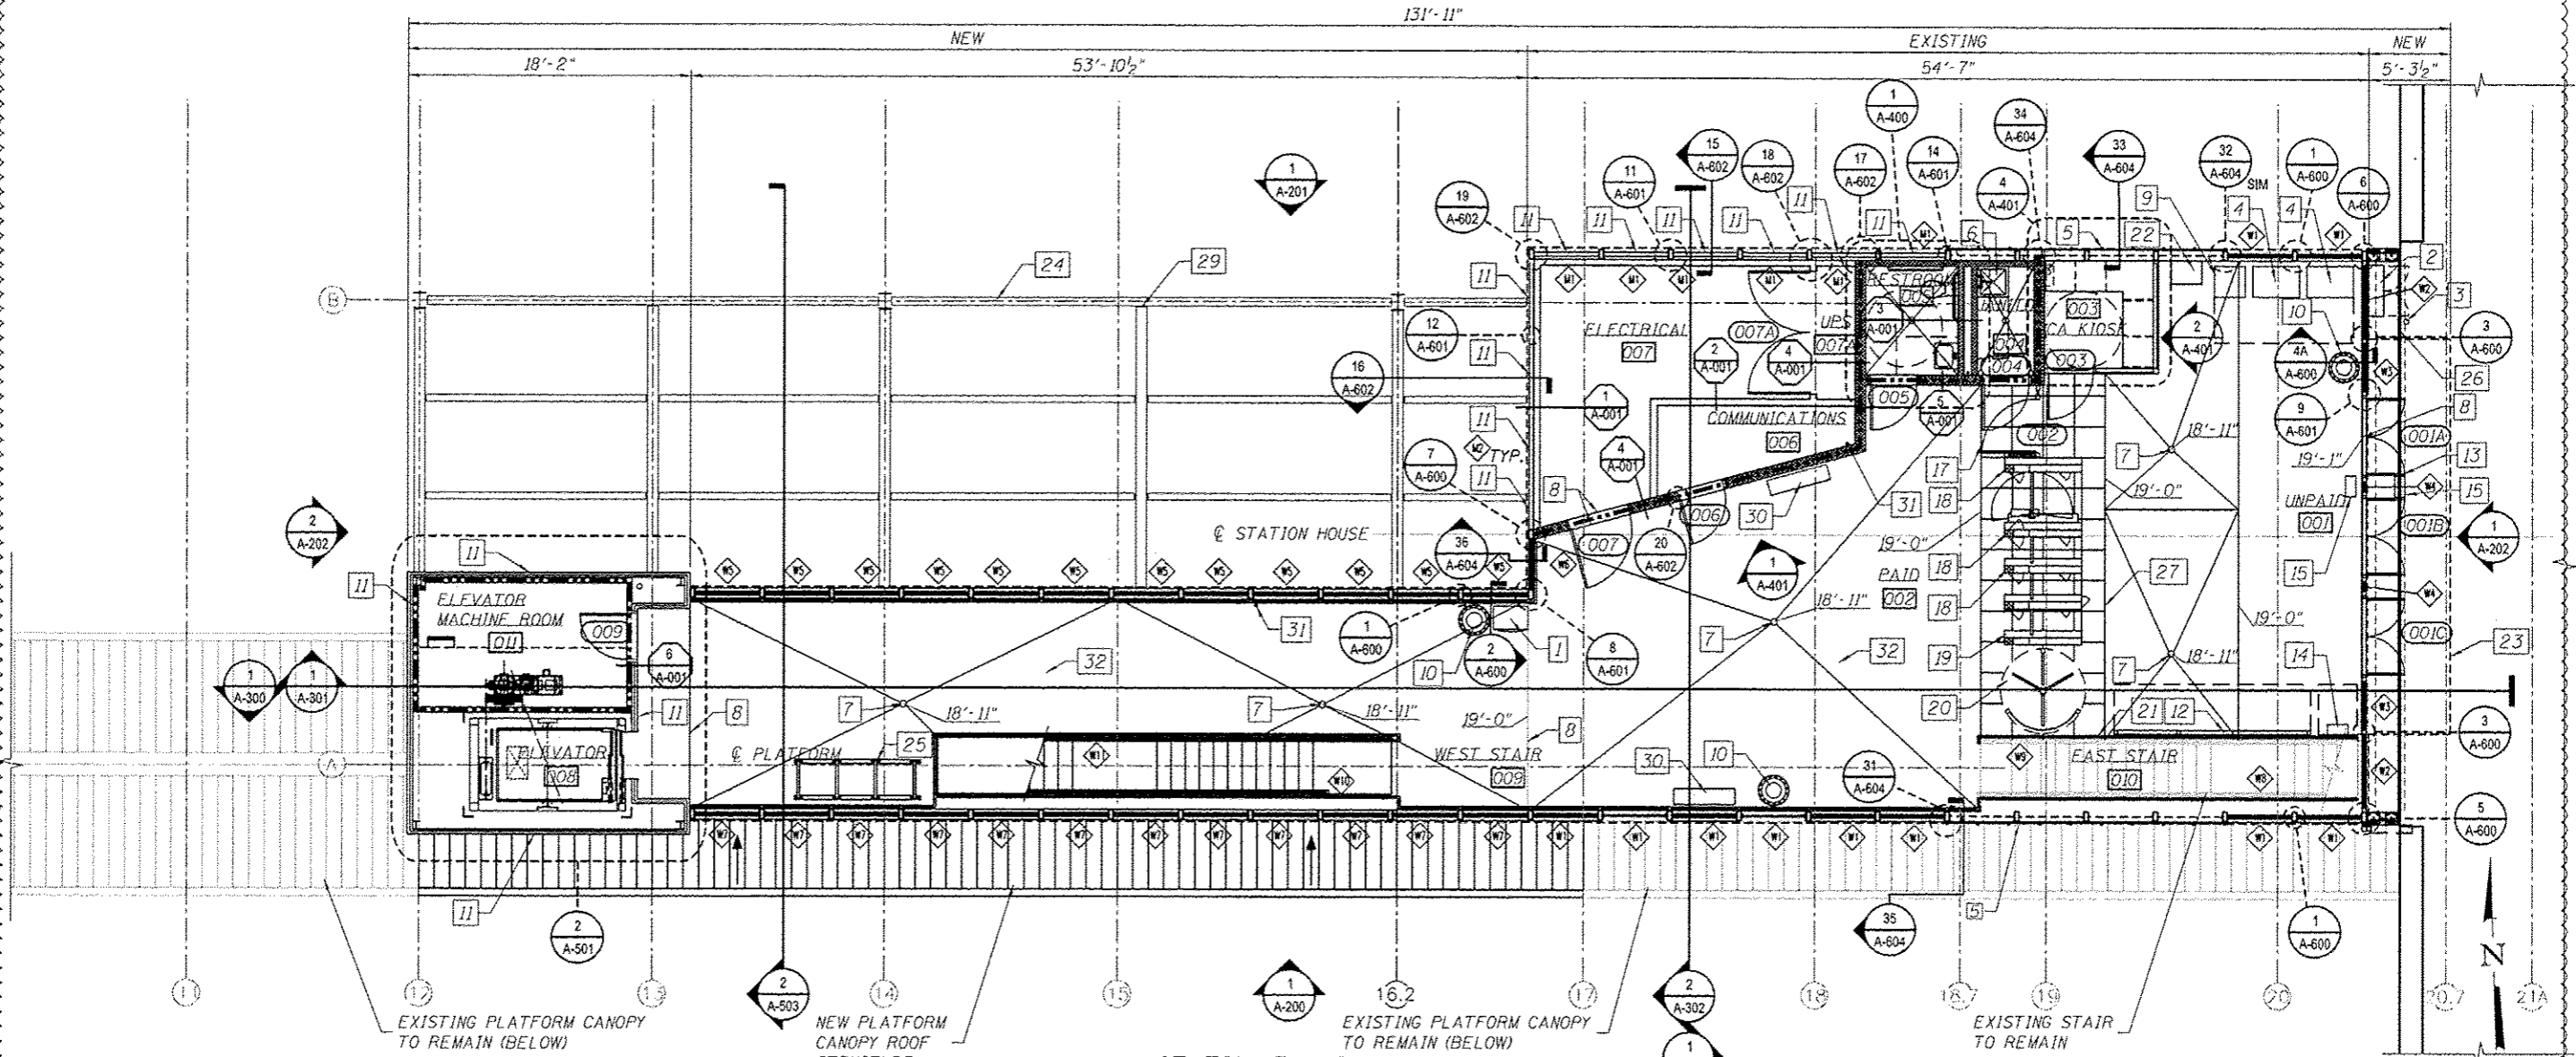

1 STATION FLOOR PLAN
SCALE: 3/16" = 1'-0"



USER NAME: BAWitor†	DESIGNED: WHB	REVISED: 1/20/2014
PLT SCALE: 128:0.0015 In/In / In.	CHECKED: CRR	REVISED: 2/10/2014
PLT DATE: 2/10/2014	DRAWN: WHB	REVISED:
	CHECKED: CRR	REVISED:

STATE OF ILLINOIS
DEPARTMENT OF TRANSPORTATION

PEORIA STREET STATION
STATION FLOOR PLAN
SHEET NO. A-120 OF 117 SHEETS

MUN: 2090	SECTION: 2013-011R	COUNTY: COOK	TOTAL SHEETS: 356	SHEET NO.: 231
CONTRACT NO. 60W29			ILLINOIS FED. AID PROJECT	

3/4/14 5:54 PM 0361708-60W29-A-120.dgn