


PLAN	SURVEYED	DATE
	PLOTTED	BY
	NOTED	
	CHECKED	
	FILED	
	NO.	

PROFILE	SURVEYED	DATE
	PLOTTED	BY
	NOTED	
	CHECKED	
	FILED	
	NO.	

FILE PATH = p:\388039-par\1\ascom\1\me\local\pawec\000\Documents\01_Americas\Transportation\60269938_Circle\Phase\1\000_CDD\005_Roadway\Sheets\60W29-Sht-PlanPrf-01.dgn

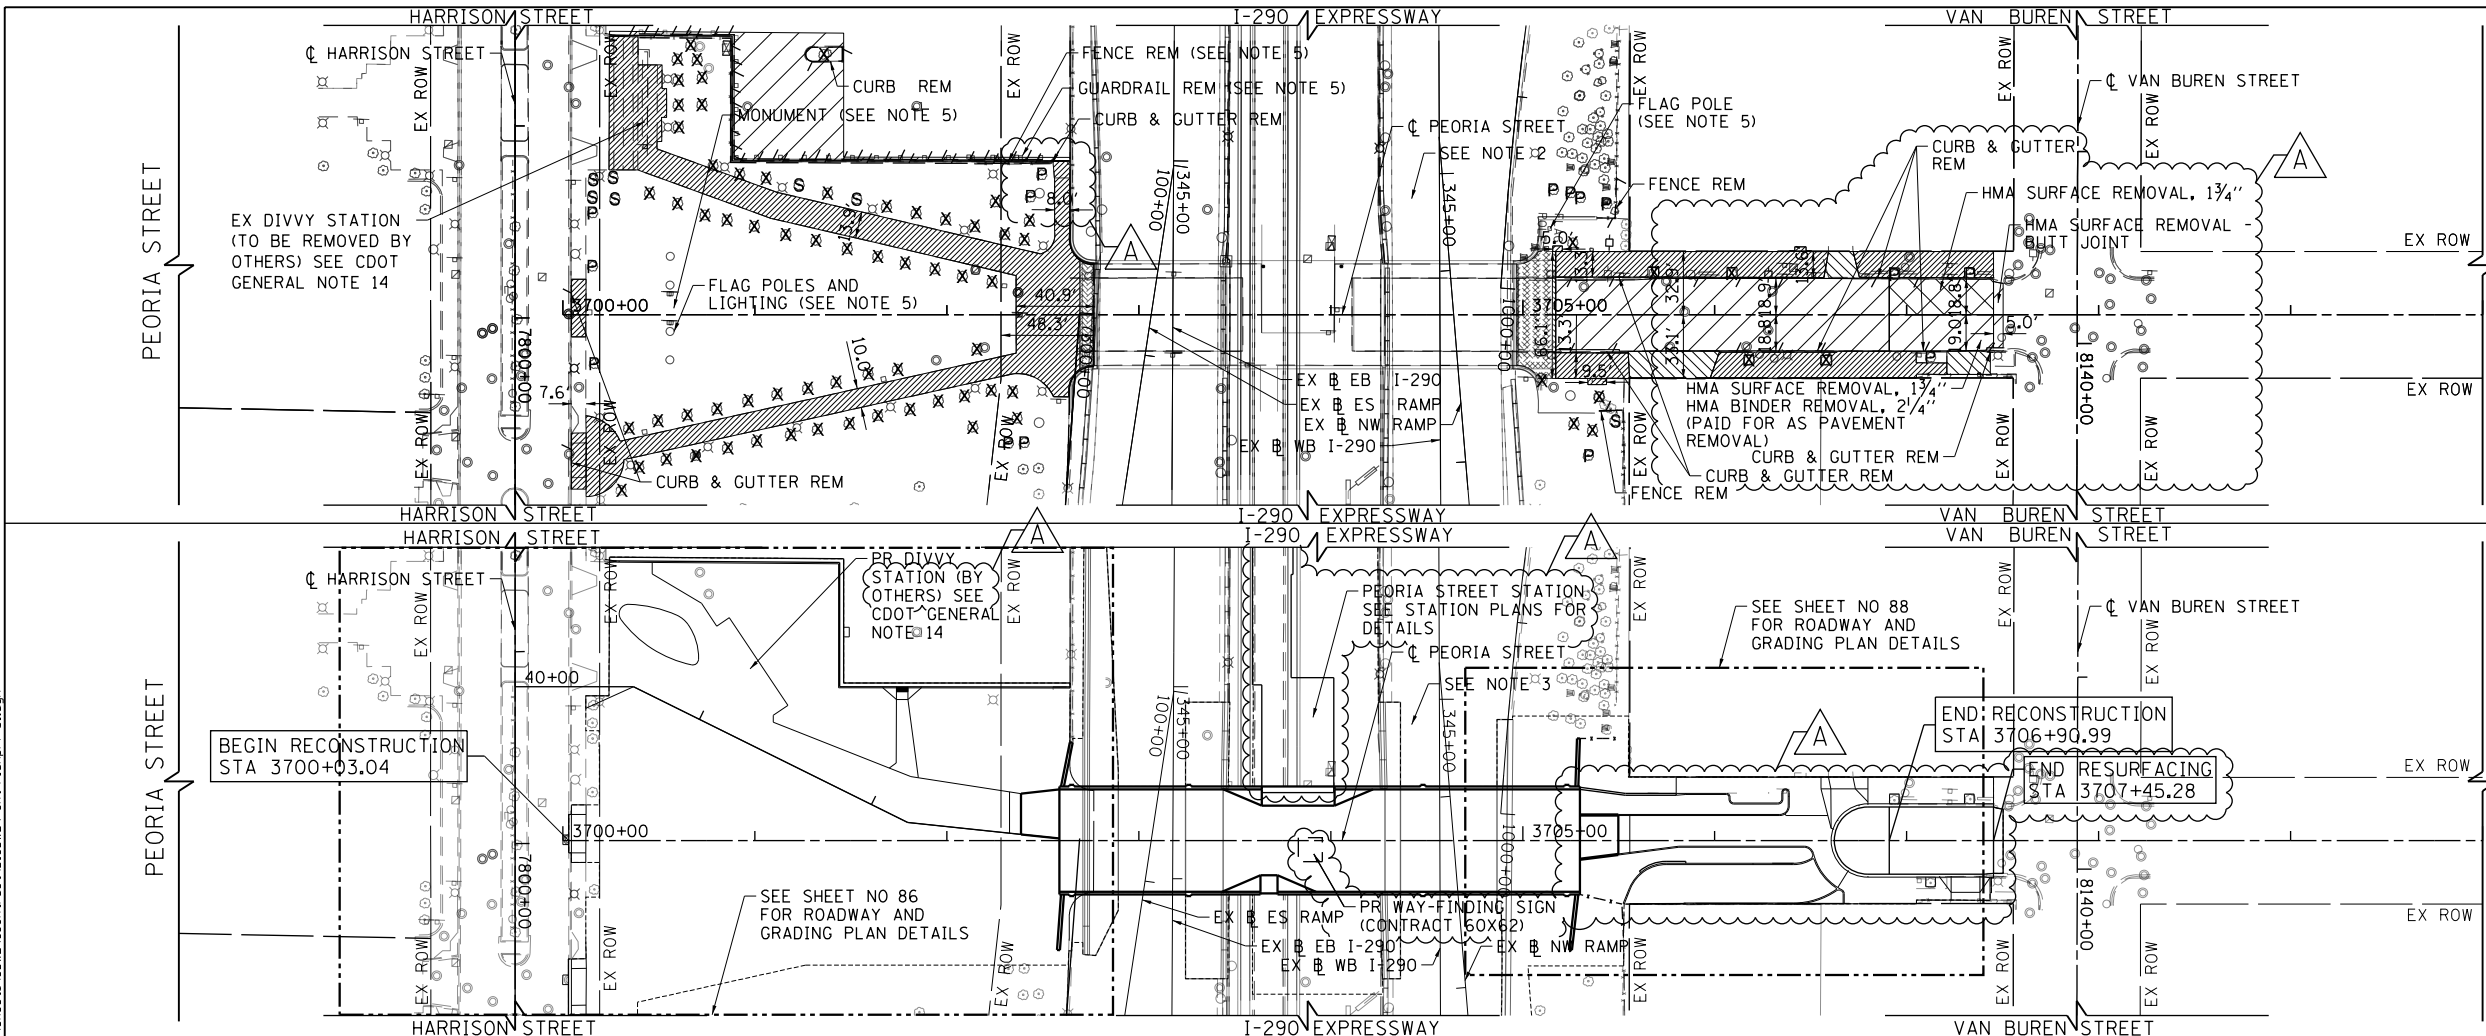

PAVEMENT REMOVAL LEGEND


- PAVEMENT REMOVAL
- DRIVEWAY PAVEMENT REMOVAL
- SIDEWALK REMOVAL
- HMA SURFACE REMOVAL
- APPROACH SLAB REMOVAL
- LINEAR REMOVAL
- TREE REMOVAL
- TREE TRUNK PROTECTION, TREE ROOT PRUNING, TREE PRUNING
- SAPLING REMOVAL (NOT MEASURED FOR PAYMENT)

EXISTING

NOTES:

- SEE ROADWAY AND GRADING DETAIL SHEETS FOR GEOMETRIC INFORMATION, SHEET NO. 86 TO 89
- SEE I-290 REMOVAL PLAN SHEET NO. 40 TO 41 FOR ADDITIONAL INFORMATION.
- SEE I-290 ROADWAY PLAN SHEET NO. 42 TO 43 FOR ADDITIONAL INFORMATION.
- SEE ALIGNMENT AND TIES SHEET NO. 30 TO 34 FOR CURVE DATA.
- SEE NOTE 35 ON THE GENERAL NOTES SHEET FOR INFORMATION REGARDING REMOVAL AND STORAGE OF THE ITEM.
- ALL NEWSPAPER STANDS NEAR THE CTA STATION WILL BE REMOVED BY OTHERS.

PROPOSED

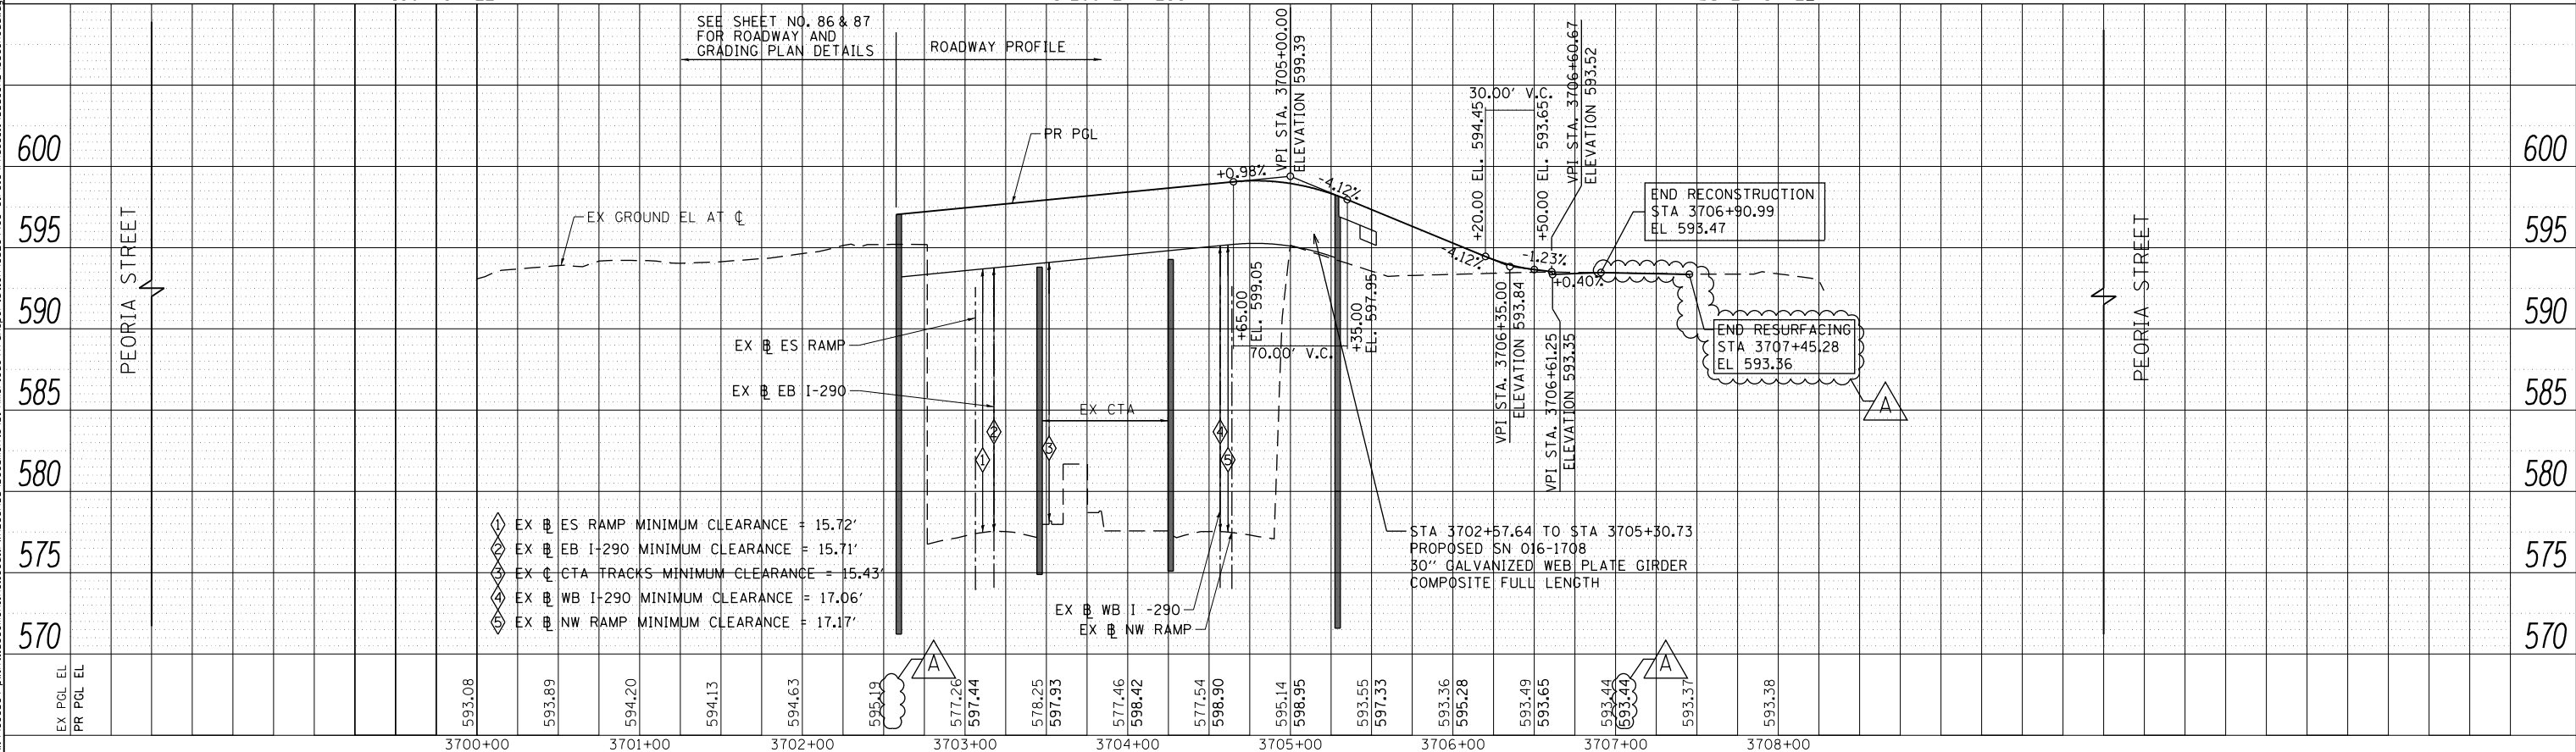

EX PGL EL	PR PGL EL	3700+00	3701+00	3702+00	3703+00	3704+00	3705+00	3706+00	3707+00	3708+00															
593.08	593.89	594.20	594.13	594.63	595.19	577.26	597.44	578.25	597.93	577.46	598.42	577.54	598.90	595.14	598.95	593.55	597.33	593.36	595.28	593.49	593.65	593.44	593.44	593.37	593.38



D160W29-Sht-PlanPrf-01.dgn	DESIGNED - KAL	REVISED - 12/18/2013
USER NAME = BAW1tor1	DRAWN - YSK	REVISED -
PLOT SCALE = 100.0000' / in.	CHECKED - JLV	REVISED -
PLOT DATE = 12/19/2013	DATE - 10/30/2013	REVISED -

**STATE OF ILLINOIS
DEPARTMENT OF TRANSPORTATION**

**ROADWAY PLAN AND PROFILE
PEORIA STREET**

SCALE: 1"=50' SHEET 1 OF 5 SHEETS STA. 3700+00 TO STA. 3710+00

F.A.I. R.E.	SECTION	COUNTY	TOTAL SHEETS	SHEET NO.
90/94/290	2013-011R	COOK	356	39
CONTRACT NO. 60W29			ILLINOIS FED. AID PROJECT	