


SEE SHEET NO. 40  
MATCH LINE STA 3703+90  
PEORIA STREET

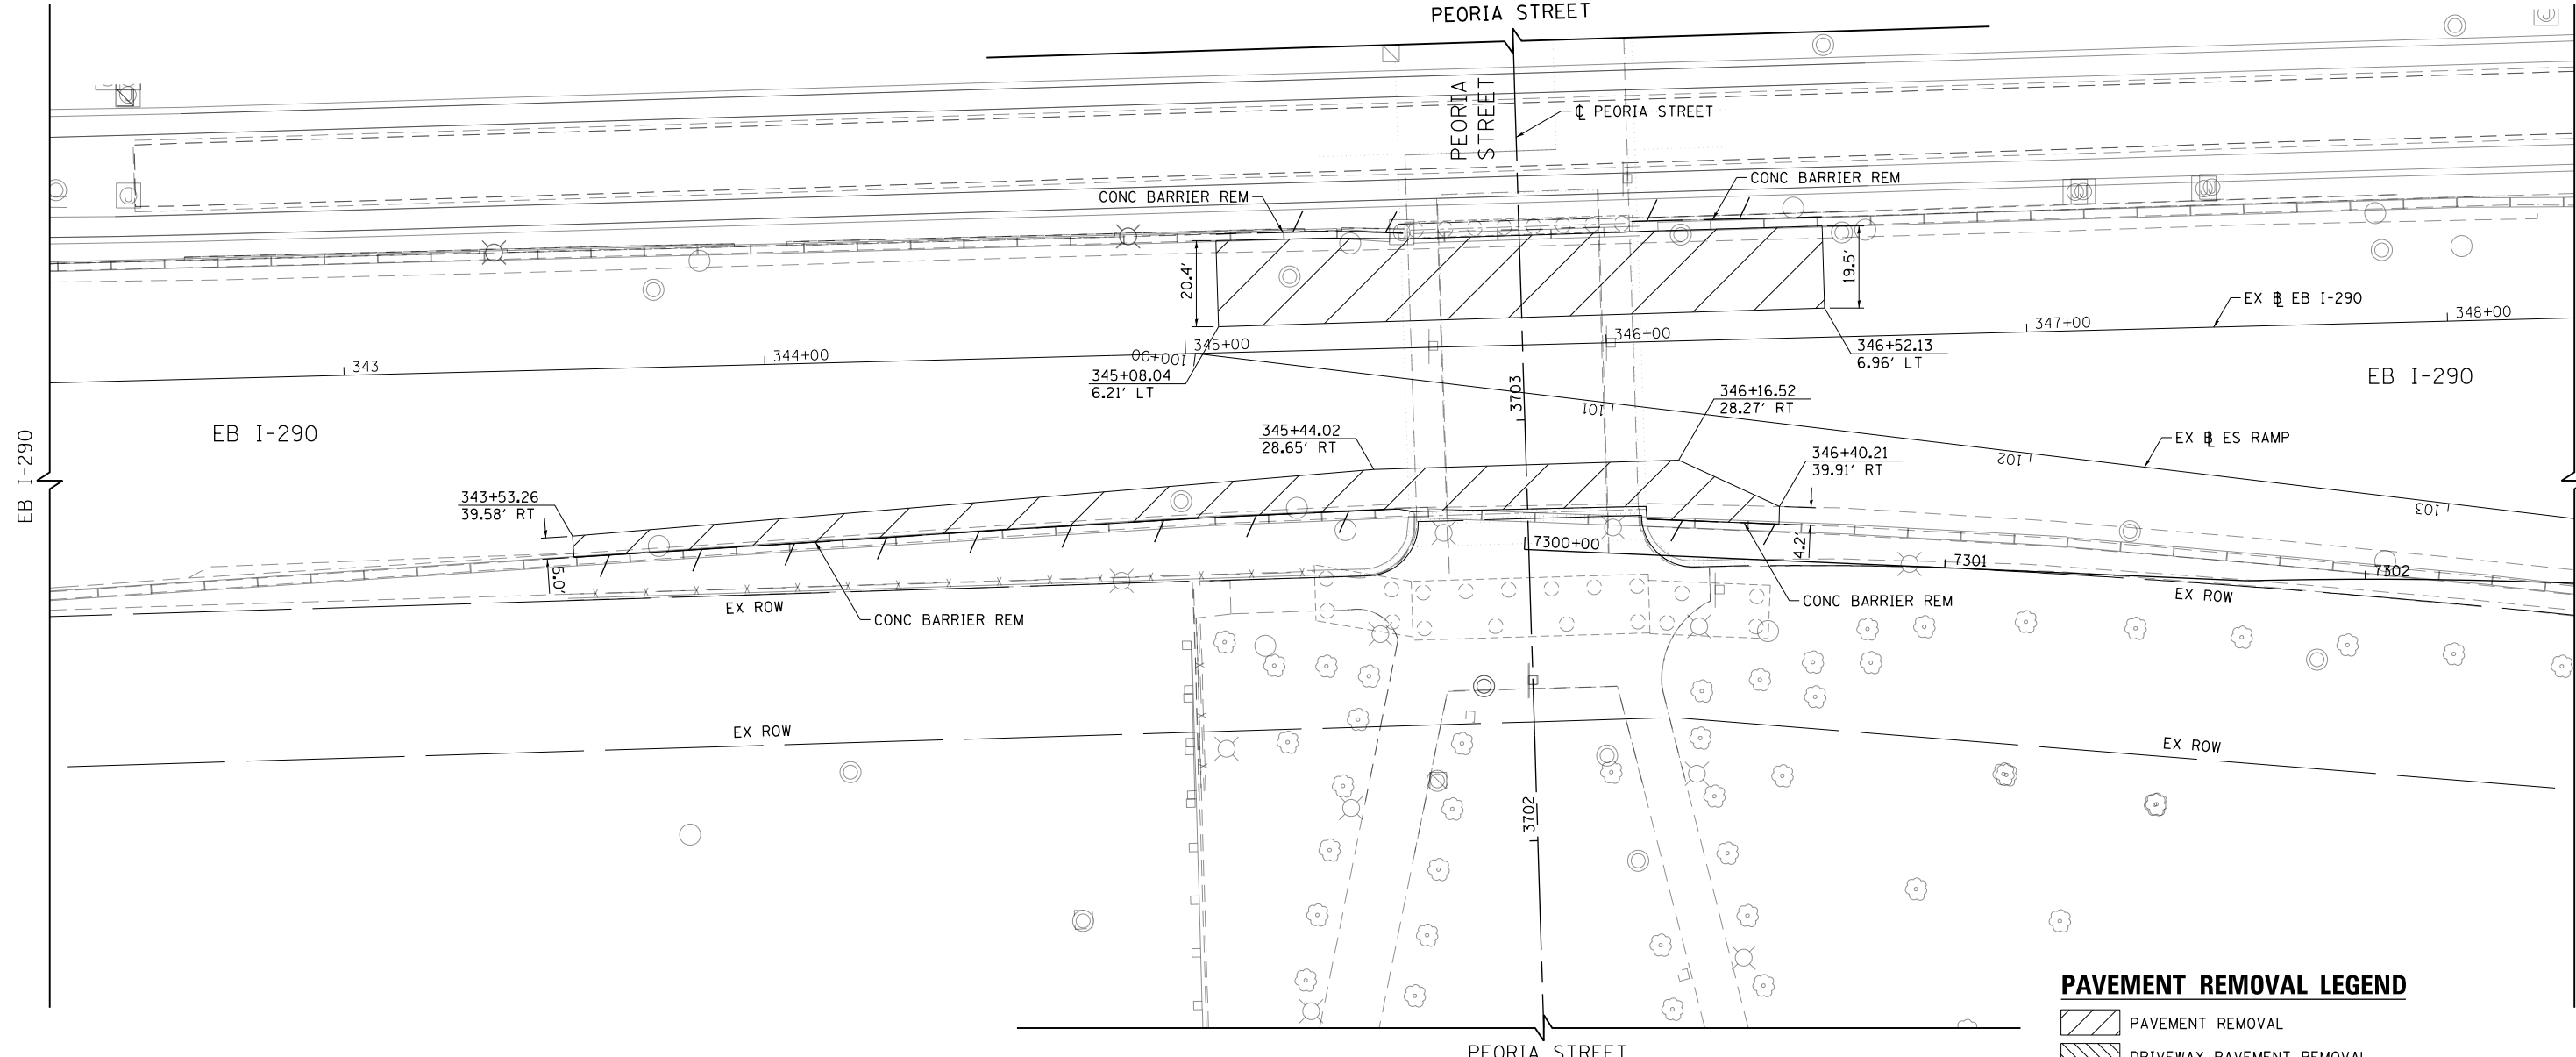


**PAVEMENT REMOVAL LEGEND**

- PAVEMENT REMOVAL
- DRIVEWAY PAVEMENT REMOVAL
- SIDEWALK REMOVAL
- HMA SURFACE REMOVAL
- APPROACH SLAB REMOVAL
- MEDIAN REMOVAL
- PAVED SHOULDER REMOVAL
- LINEAR REMOVAL
- X TREE REMOVAL
- P TREE TRUNK PROTECTION, TREE ROOT PRUNING, TREE PRUNING
- S SAPLING REMOVAL (NOT MEASURED FOR PAYMENT)

**NOTES:**

1. ALL STATIONS AND OFFSETS ARE MEASURED FROM EX EB I-290 & RAMP ALIGNMENTS UNLESS OTHERWISE NOTED.
2. SEE PEORIA STREET PLAN AND PROFILE SHEET FOR ADDITIONAL REMOVAL INFORMATION.

 

FILE PATH = p:\388035\pmt\lsc\monline\local\p\AECD\00\Documents\01\_Americas\Transportation\60269938\_Circle\Phase\_1\1000\_CAD\006\_Roadway\_Sheets\60W29\_Sht-Planprf-03.dgn



DI60W29-Sht-Planprf-03.dgn	DESIGNED - YSK	REVISED -
USER NAME = BAW\tor.t	DRAWN - YSK	REVISED -
PLOT SCALE = 40.0000' / in.	CHECKED - JMG	REVISED -
PLOT DATE = 10/28/2013	DATE - 10/30/2013	REVISED -

**STATE OF ILLINOIS  
DEPARTMENT OF TRANSPORTATION**

**ROADWAY REMOVAL PLAN  
I-290 EASTBOUND**

SCALE: 1"=20' SHEET 3 OF 5 SHEETS STA. TO STA.

F.A.I. RTE. 90/94/290	SECTION 2013-011R	COUNTY COOK	TOTAL SHEETS 356	SHEET NO. 41
ILLINOIS FED. AID PROJECT			CONTRACT NO. 60W29	