



SEE SHEET NO. 42
MATCH LINE STA 3703+90
PEORIA STREET

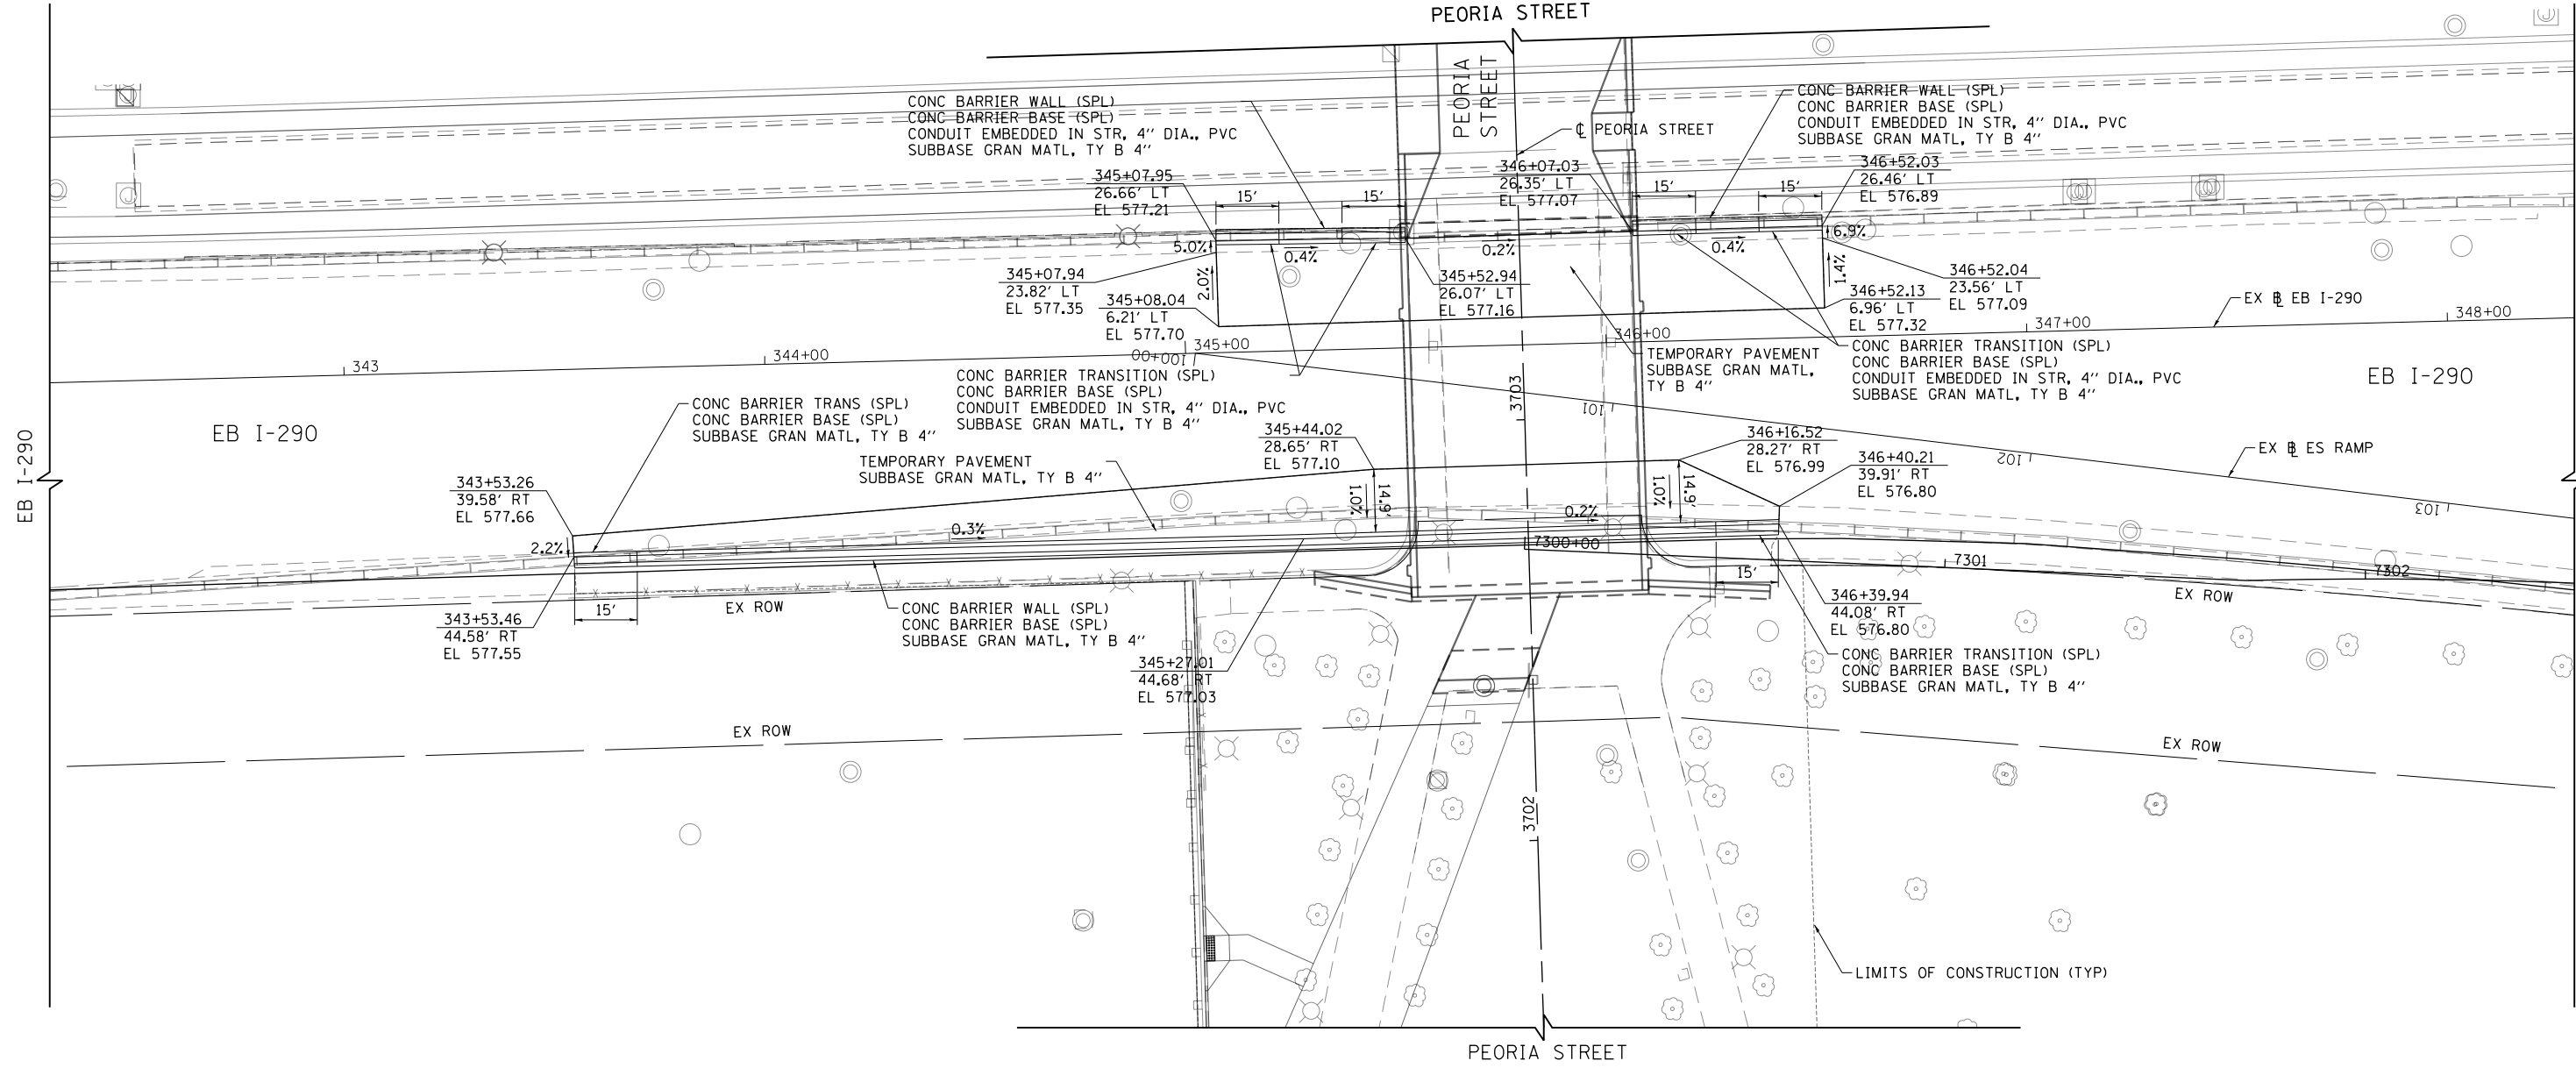

NOTES:

1. ALL STATIONS AND OFFSETS ARE MEASURED FROM EX R I-290 & RAMP ALIGNMENTS UNLESS OTHERWISE NOTED.
2. SEE PEORIA STREET PLAN AND PROFILE FOR ADDITIONAL PROPOSED INFORMATION.
3. SEE ROADWAY DETAIL SHEETS FOR CONCRETE BARRIER AND CONCRETE BARRIER TRANSITION LIMITS AND DETAILS.

 

FILE PATH = p:\388035\pmt\escomon\me.local\p\AECD\00\Documents\01_Americas\Transportation\60269938_Circle\Phase_1\1000_CAD\005_Roadway_Sheets\60W29_Sht-Planprf-05.dgn



DI60W29-Sht-Planprf-05.dgn	DESIGNED - YSK	REVISED -
USER NAME = BAWtor t	DRAWN - YSK	REVISED -
PLOT SCALE = 40.0000' / in.	CHECKED - JMG	REVISED -
PLOT DATE = 10/28/2013	DATE - 10/30/2013	REVISED -

DESIGNED - YSK	REVISED -
DRAWN - YSK	REVISED -
CHECKED - JMG	REVISED -
DATE - 10/30/2013	REVISED -

**STATE OF ILLINOIS
DEPARTMENT OF TRANSPORTATION**

**ROADWAY PLAN
I-290 EASTBOUND**

SCALE: 1"=20' SHEET 5 OF 5 SHEETS STA. TO STA.

F.A.I. RTE.	SECTION	COUNTY	TOTAL SHEETS	SHEET NO.
90/94/290	2013-011R	COOK	356	43
CONTRACT NO. 60W29				
ILLINOIS FED. AID PROJECT				