



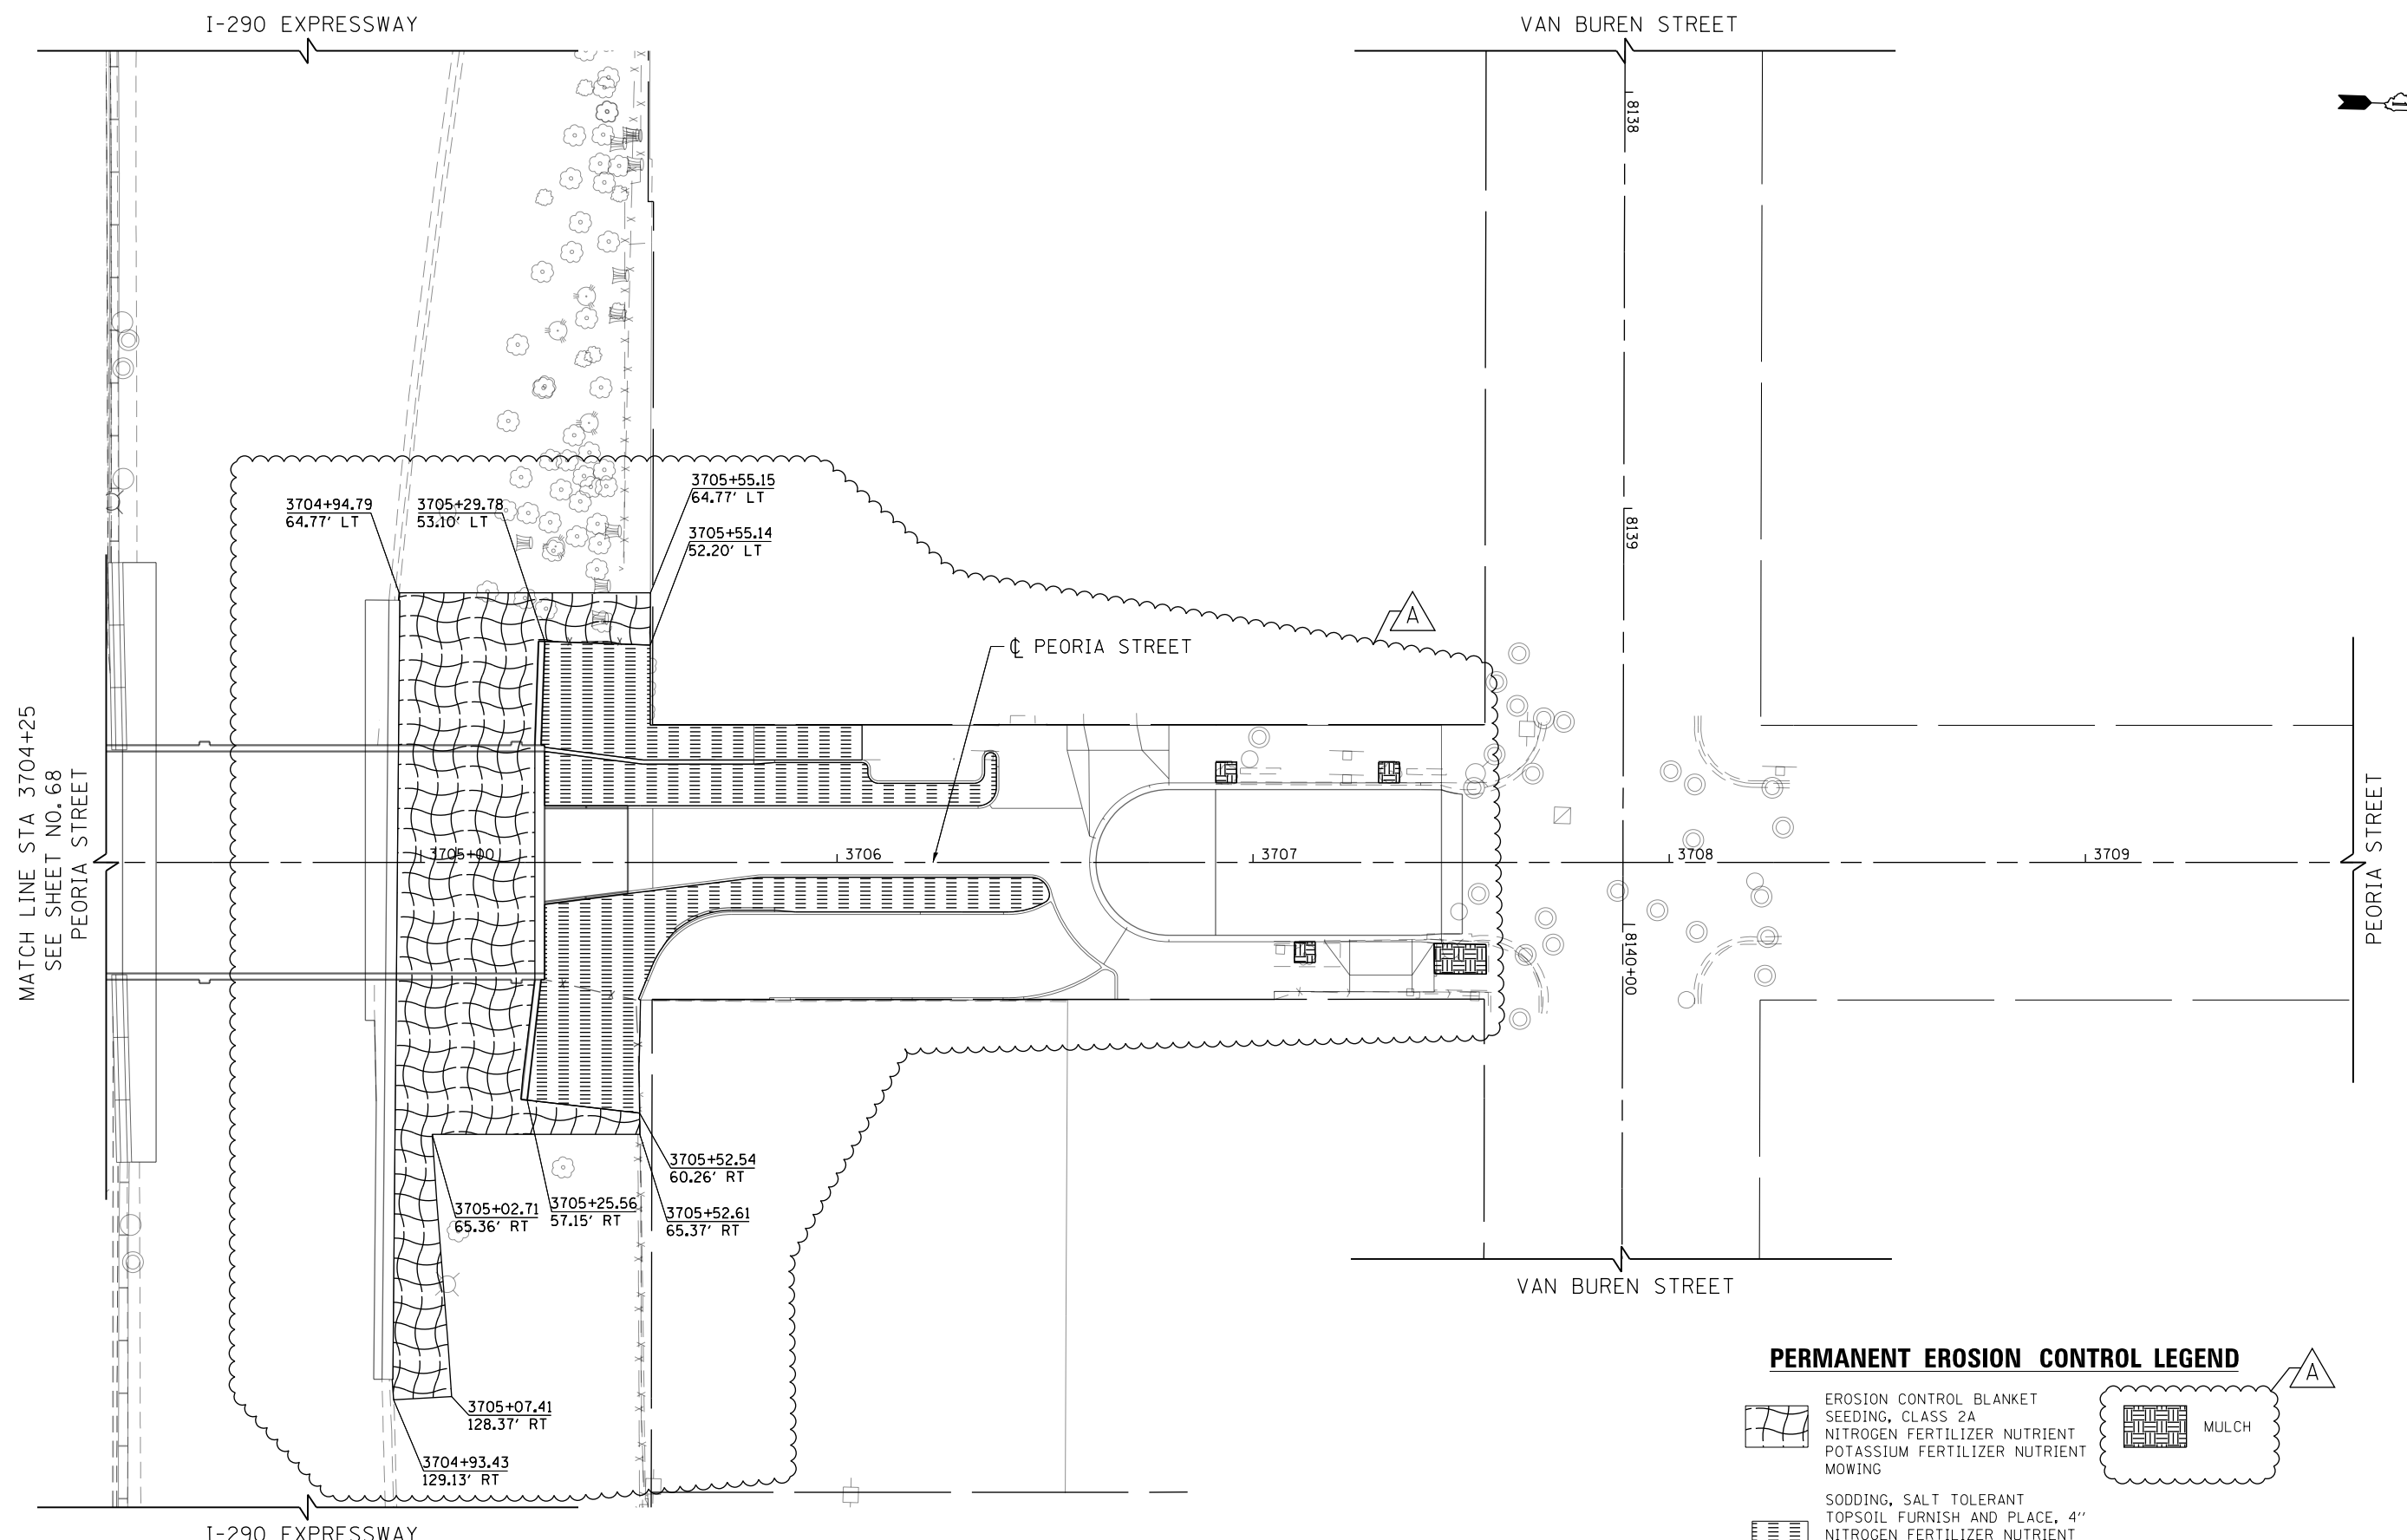


 



 



FILE PATH = p:\388035\pmt\lsc\comon\lsc\local\p\wec\000\Documents\01_Americas\Transportation\60269938_Circle\Phase\1\000_CAD\005_Roadway_Sheets\60W29_Sht-Lndscp-02.dgn


MATCH LINE STA 3704+25
SEE SHEET NO. 68
PEORIA STREET

 

 PERMANENT EROSION CONTROL LEGEND

-  EROSION CONTROL BLANKET
-  SEEDING, CLASS 2A
-  NITROGEN FERTILIZER NUTRIENT
-  POTASSIUM FERTILIZER NUTRIENT
-  MOWING
-  SODDING, SALT TOLERANT
-  TOPSOIL FURNISH AND PLACE, 4"
-  NITROGEN FERTILIZER NUTRIENT
-  POTASSIUM FERTILIZER NUTRIENT
-  SUPPLEMENTAL WATERING
- LIMITS OF CONSTRUCTION
-  MULCH

 

D:\60W29-Sht-Lndscp-02.dgn	DESIGNED - JLV	REVISED -  12/18/2013
USER NAME = BAW:tor t	DRAWN - JSL	REVISED -
PLOT SCALE = 40.0000' / in.	CHECKED - JMG	REVISED -
PLOT DATE = 12/19/2013	DATE - 10/30/2013	REVISED -

**STATE OF ILLINOIS
DEPARTMENT OF TRANSPORTATION**

**PERMANENT EROSION AND SEDIMENTATION CONTROL PLAN
PEORIA STREET**

SCALE: 1"=20' SHEET 2 OF 2 SHEETS STA. 3704+70 TO STA. 3707+40

F.A.I. RTE.	SECTION	COUNTY	TOTAL SHEETS	SHEET NO.
90/94/290	2013-01R	COOK	356	69
CONTRACT NO. 60W29				
ILLINOIS FED. AID PROJECT				