


FILE PATH = p:\388035-par\1\escom\1\local\p\ae\040\Documents\01\_Americas\Transportation\60269938\_Circle\Phase\_1\000\_CAD\005\_Roadway\_Sheets\60W29\_Sht-Intersec-04A.dgn

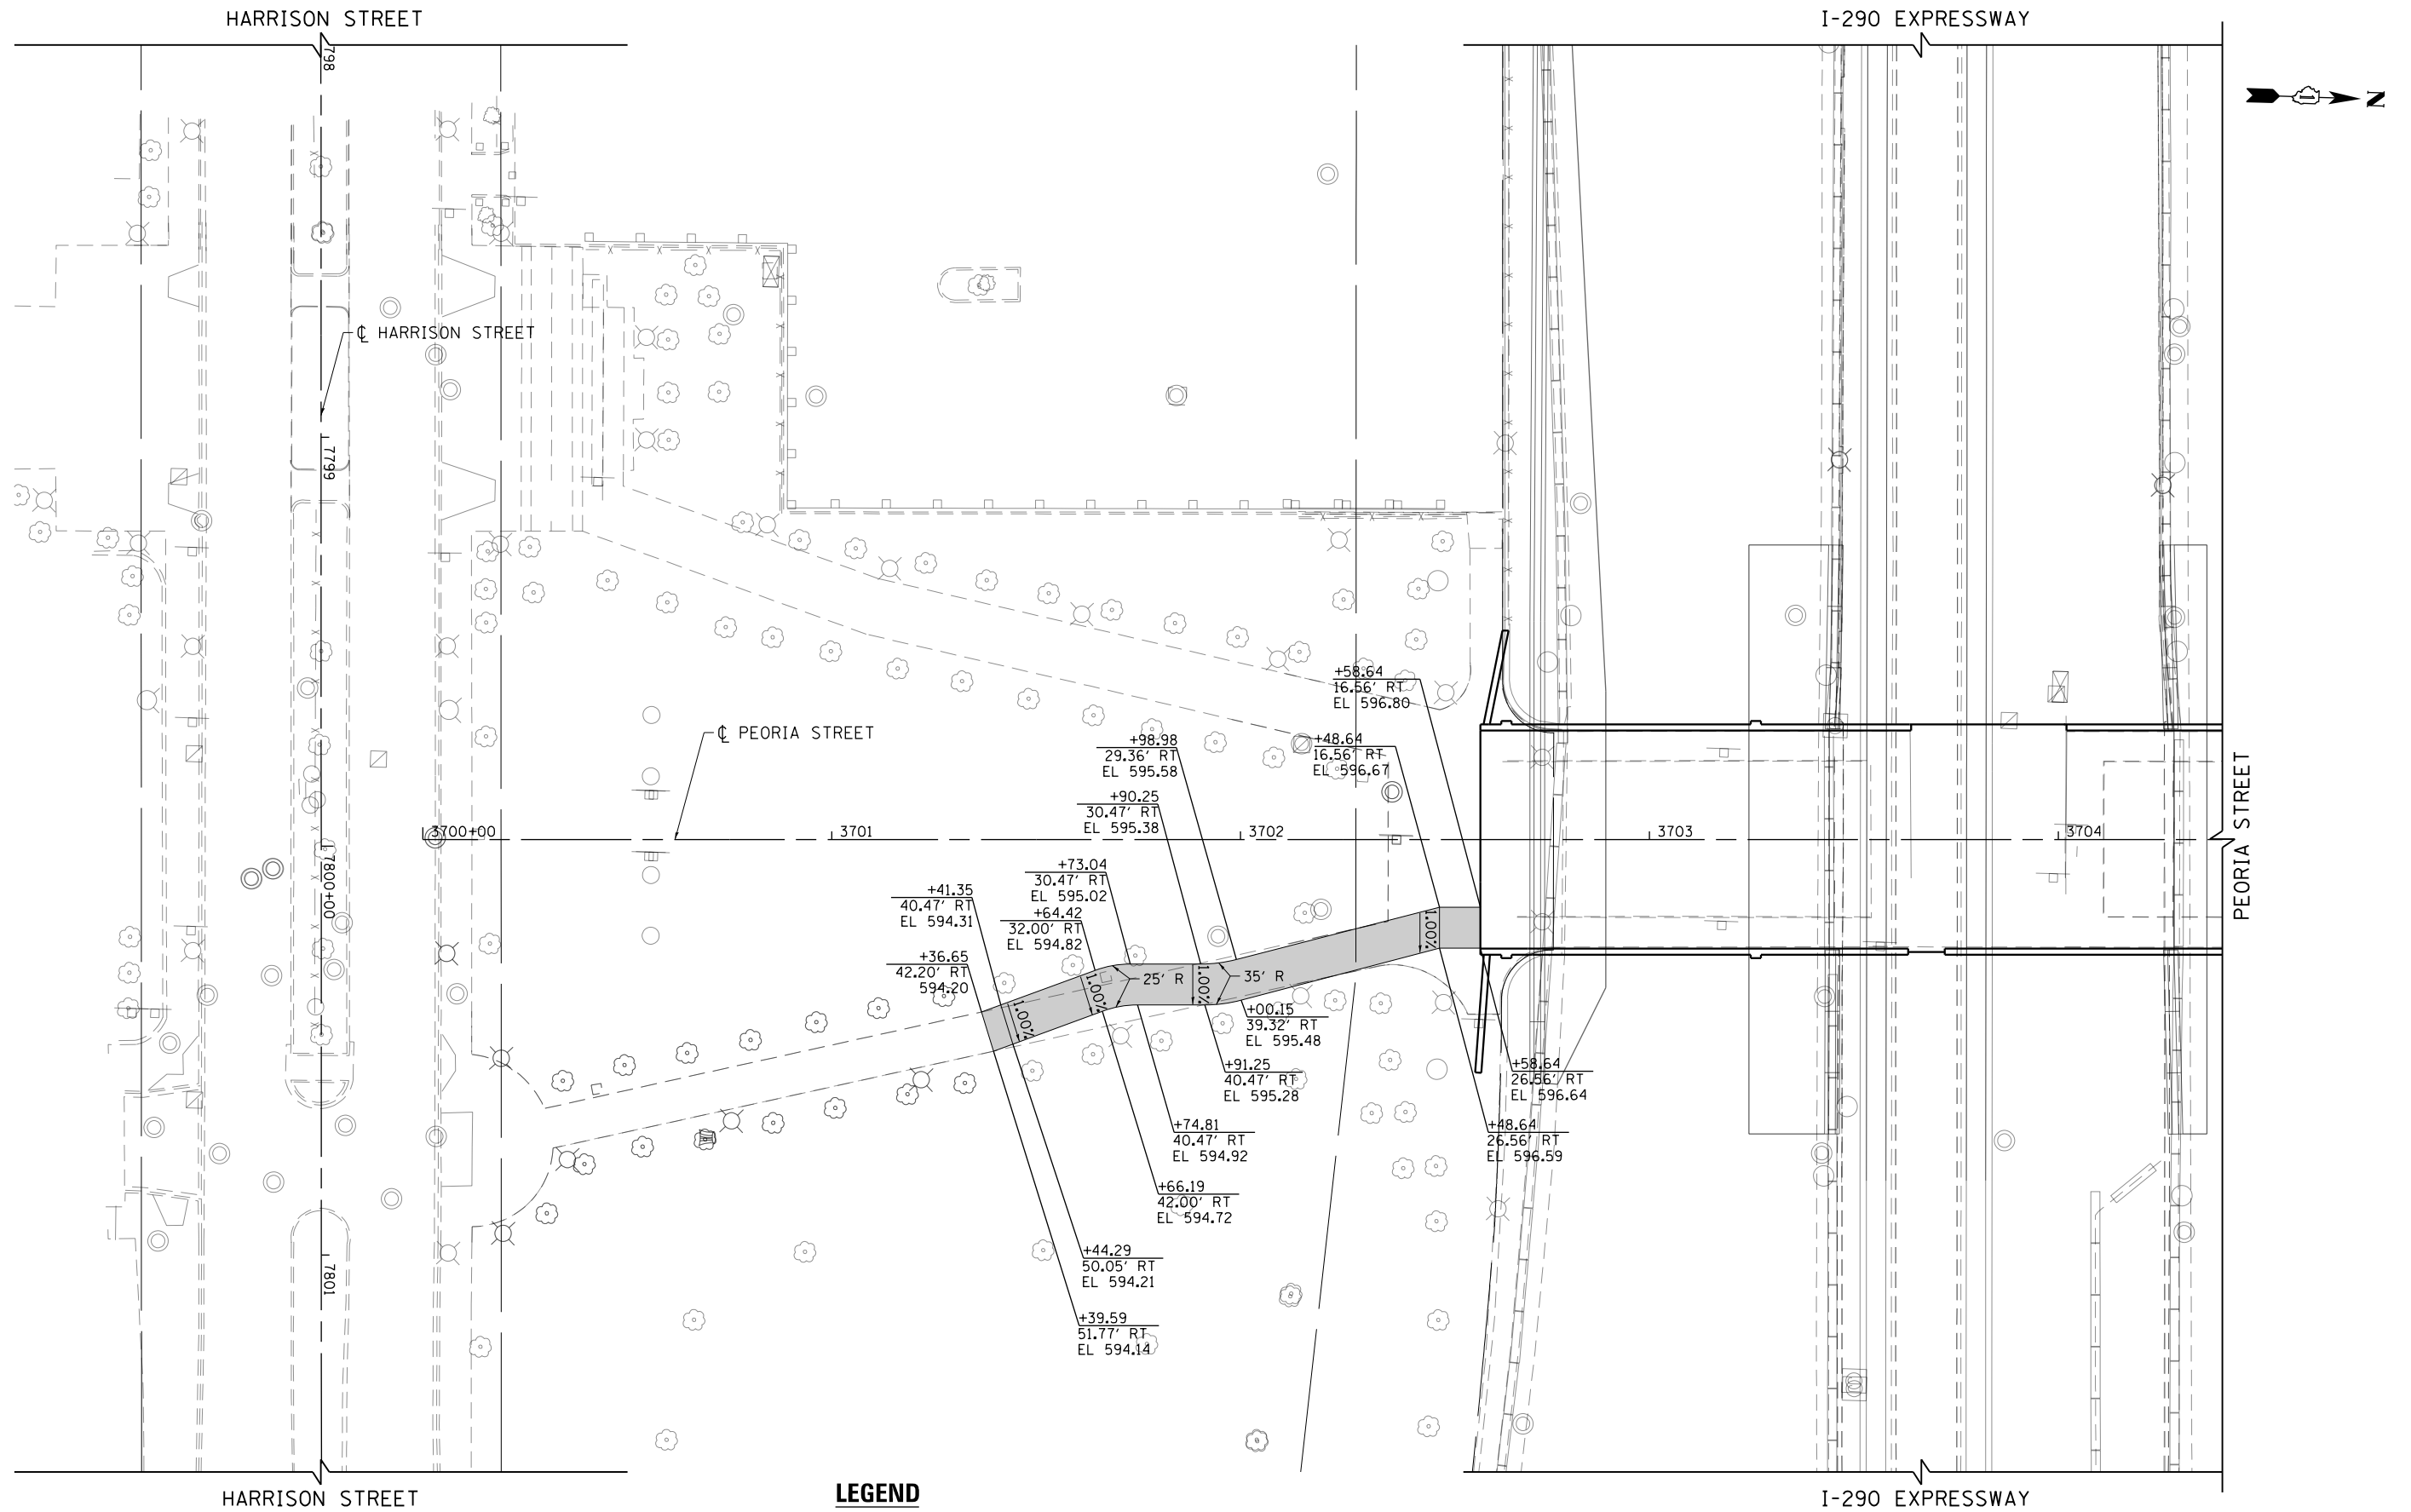

0 20 40  
SCALE: 1" = 20 FEET



D160W29-Sht-Intersec-04A.dgn  
USER NAME = BAWtor1  
PLOT SCALE = 40.0000' / in.  
PLOT DATE = 10/28/2013

DESIGNED - JLV  
DRAWN - KAL  
CHECKED - JMG  
DATE - 10/30/2013

REVISED -  
REVISED -  
REVISED -  
REVISED -

**STATE OF ILLINOIS  
DEPARTMENT OF TRANSPORTATION**

**ROADWAY AND GRADING PLAN DETAILS  
TEMPORARY CONNECTION**

SCALE: 1"=20' SHEET 5 OF 5 SHEETS STA. 3700+00 TO STA. 3704+00

F.A.I. RTE.	SECTION	COUNTY	TOTAL SHEETS	SHEET NO.
90/94/290	2013-011R	COOK	356	90
CONTRACT NO. 60W29				
ILLINOIS FED. AID PROJECT				