


- NOTES:
1. EXISTING PEORIA STREET EAST EXIT ONLY STAIR TO REMAIN.
 2. EXISTING PEORIA STREET STATION CENTRAL STAIR REMOVE GLASS AND TREADS.
 3. REMOVE EXISTING PEORIA STREET STATION WEST STAIR.
 4. REMOVE EXISTING PLATFORM SLAB, SEE STRUCTURAL DRAWINGS.
 5. FOR EXISTING BRIDGE REMOVAL DETAILS, SEE BRIDGE STRUCTURAL DRAWINGS.
 6. LINE OF CANOPY ABOVE.
 7. I-290 BARRIER WALL

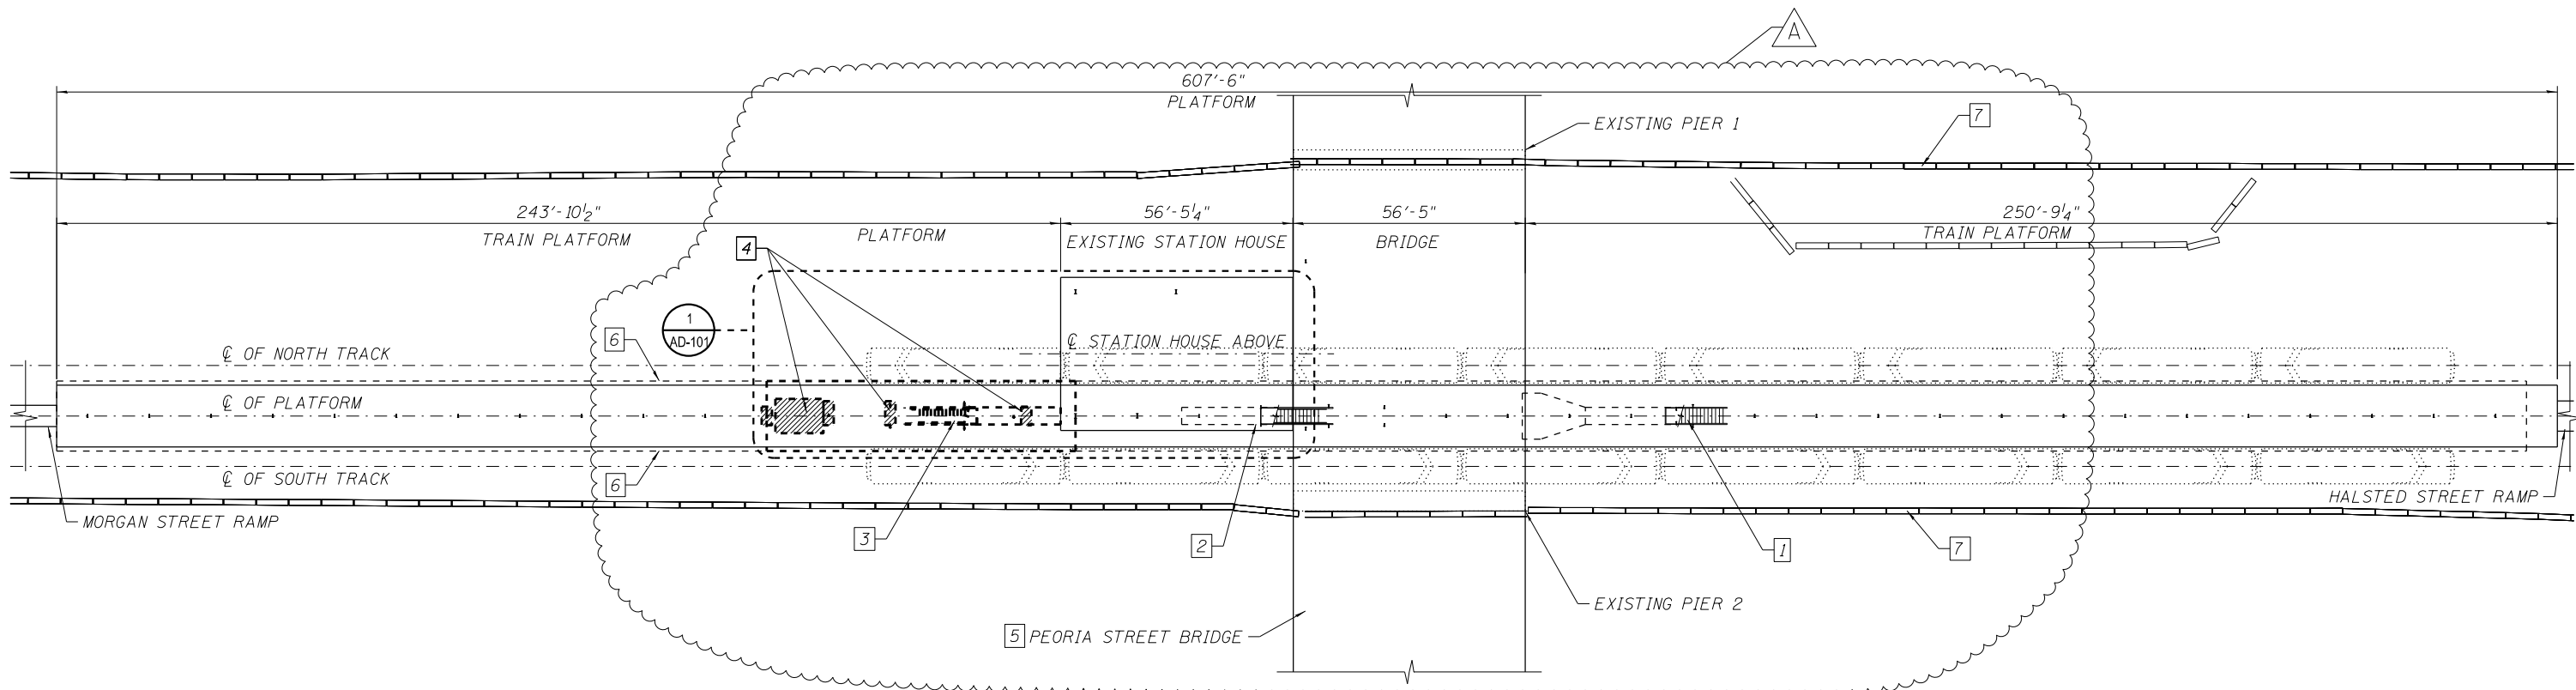

1 DEMOLITION OVERALL PLATFORM FLOOR PLAN
SCALE: 1" = 20'-0"

2:00:07 PM 01/17/08-60W29-AD-100.dgn



USER NAME = whbruce	DESIGNED - WHB	REVISED - A 12/18/2013
	CHECKED - CRR	REVISED
PLOT SCALE = 40:0.0046 ' / in.	DRAWN - WHB	REVISED
PLOT DATE = 12/17/2013	CHECKED - CRR	REVISED

STATE OF ILLINOIS
DEPARTMENT OF TRANSPORTATION

PEORIA STREET STATION
DEMOLITION OVERALL PLATFORM FLOOR PLAN

SHEET NO. AD-100 OF 117 SHEETS

MUN	SECTION	COUNTY	TOTAL SHEETS	SHEET NO.
2090	2013-011R	COOK	356	215
CONTRACT NO. 60W29				
ILLINOIS FED. AID PROJECT FED. AID PROJECT				