


GENERAL NOTES:
 A. SEE STRUCTURAL DRAWINGS FOR TEMPORARY SHORING OF STATION FLOOR FRAMING.

- KEY NOTES:
1. REMOVE PLATFORM CANOPY COLUMN IN ITS ENTIRETY. SEE STRUCTURAL DRAWINGS.
 2. EXISTING STATION COLUMN TO REMAIN.
 3. EXISTING CANOPY COLUMN TO REMAIN.
 4. EXISTING SANITARY SEWER AND ELECTRICAL SUPPORT COLUMN TO BE REMOVED AND REINSTALLED - SEE BRIDGE DRAWINGS.
 5. EXISTING BRIDGE DECK ABOVE TO BE REMOVED. SEE BRIDGE DRAWINGS.
 6. EXISTING PEORIA STREET CENTRAL STAIR, STRINGERS AND GLASS FRAMES TO REMAIN.
 7. REMOVE AND STORE FOR REINSTALLATION CAST IRON TREADS. REMOVE GLASS AND GLASS STOPS.
 8. REMOVE EXISTING PEORIA STREET WEST STAIR REMOVE & STORE FOR REINSTALLATION STRINGERS AND CAST IRON TREADS.
 9. REMOVE PLATFORM CANOPY STRUCTURE.
 10. EXISTING STATION HOUSE EDGE ABOVE TO REMAIN.
 11. EXISTING PLATFORM CANOPY EDGE ABOVE TO REMAIN.
 12. REMOVE EXISTING PLATFORM SLAB. SEE STRUCTURAL DRAWINGS.
 13. EXCAVATE FOR NEW COLUMN CAISSONS. SEE STRUCTURAL DRAWINGS. CONTRACTOR SHALL DO EXPLORATORY TRENCHING PRIOR TO DOING ANY BELOW GRADE WORK TO VERIFY THERE ARE NO OBSTRUCTIONS TO CONSTRUCTING NEW WORK.
 14. EDGE OF PLATFORM.
 15. PROTECT EXISTING CANE RAIL TO REMAIN.

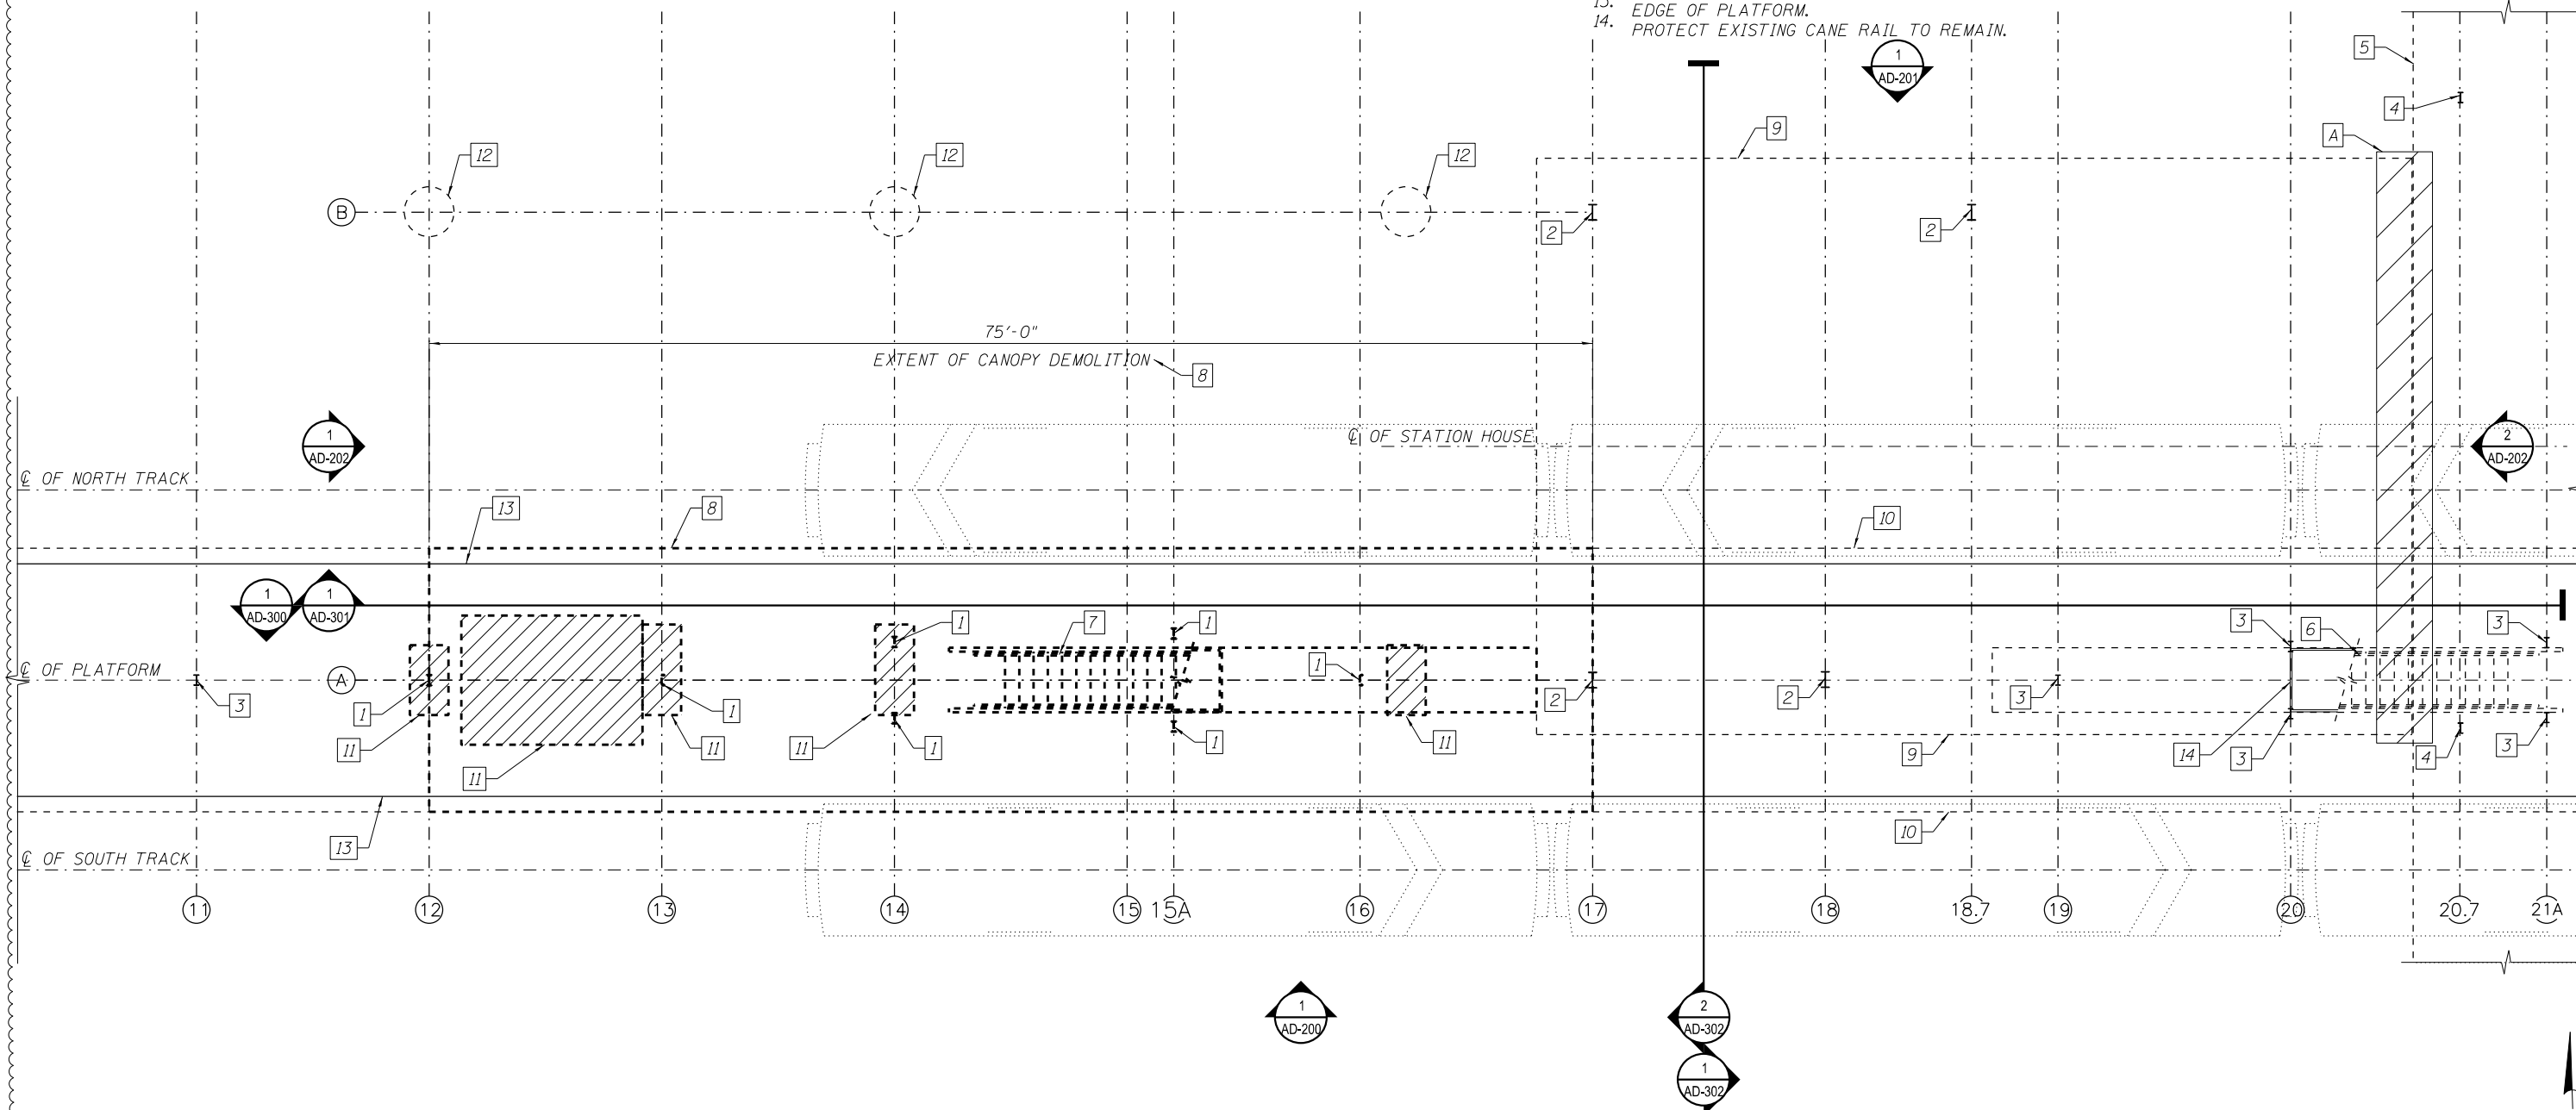

1 DEMOLITION PLATFORM FLOOR PLAN
 SCALE: 3/16" = 1'-0"



2:00:19 PM 01/17/08-cow29-AD-101.dgn



USER NAME = whbruce	DESIGNED - WHB	REVISED - 12/18/2013
	CHECKED - CRR	REVISED -
PLOT SCALE = 10:8.0012 '4" / 1"	DRAWN - WHB	REVISED -
PLOT DATE = 12/17/2013	CHECKED - CRR	REVISED -

STATE OF ILLINOIS
 DEPARTMENT OF TRANSPORTATION

PEORIA STREET STATION
 DEMOLITION PLATFORM FLOOR PLAN

SHEET NO. AD-101 OF 117 SHEETS

MUN	SECTION	COUNTY	TOTAL SHEETS	SHEET NO.
2090	2013-011R	COOK	356	216
CONTRACT NO. 60W29				
ILLINOIS FED. AID PROJECT FED. AID PROJECT				