


- KEY NOTES:
1. EXISTING EXIT ONLY STAIRS TO REMAIN.
  2. EAST STAIR REPLACE GLASS & GLASS STOPS.
  3. RELOCATE WEST STAIR.
  4. PEORIA STREET BRIDGE, ABOVE.
  5. NEW ELEVATOR.
  6. NEW BRIDGE PIER.
  7. NOT USED.
  8. NEW COLUMNS.
  9. HALSTED STREET RAMP.
  10. C OF WESTBOUND TRACK.
  11. C OF EASTBOUND TRACK.
  12. C OF PLATFORM.
  13. MORGAN STREET RAMP.
  14. PLATFORM EDGE.
  15. EDGE OF PLATFORM CANOPY.
  16. STATION HOUSE ABOVE.
  17. EXISTING WESTBOUND 4,6,8 MARKER
  18. RELOCATED WESTBOUND 4,6,8 MARKER
  19. RELOCATED EASTBOUND 6,8 MARKER

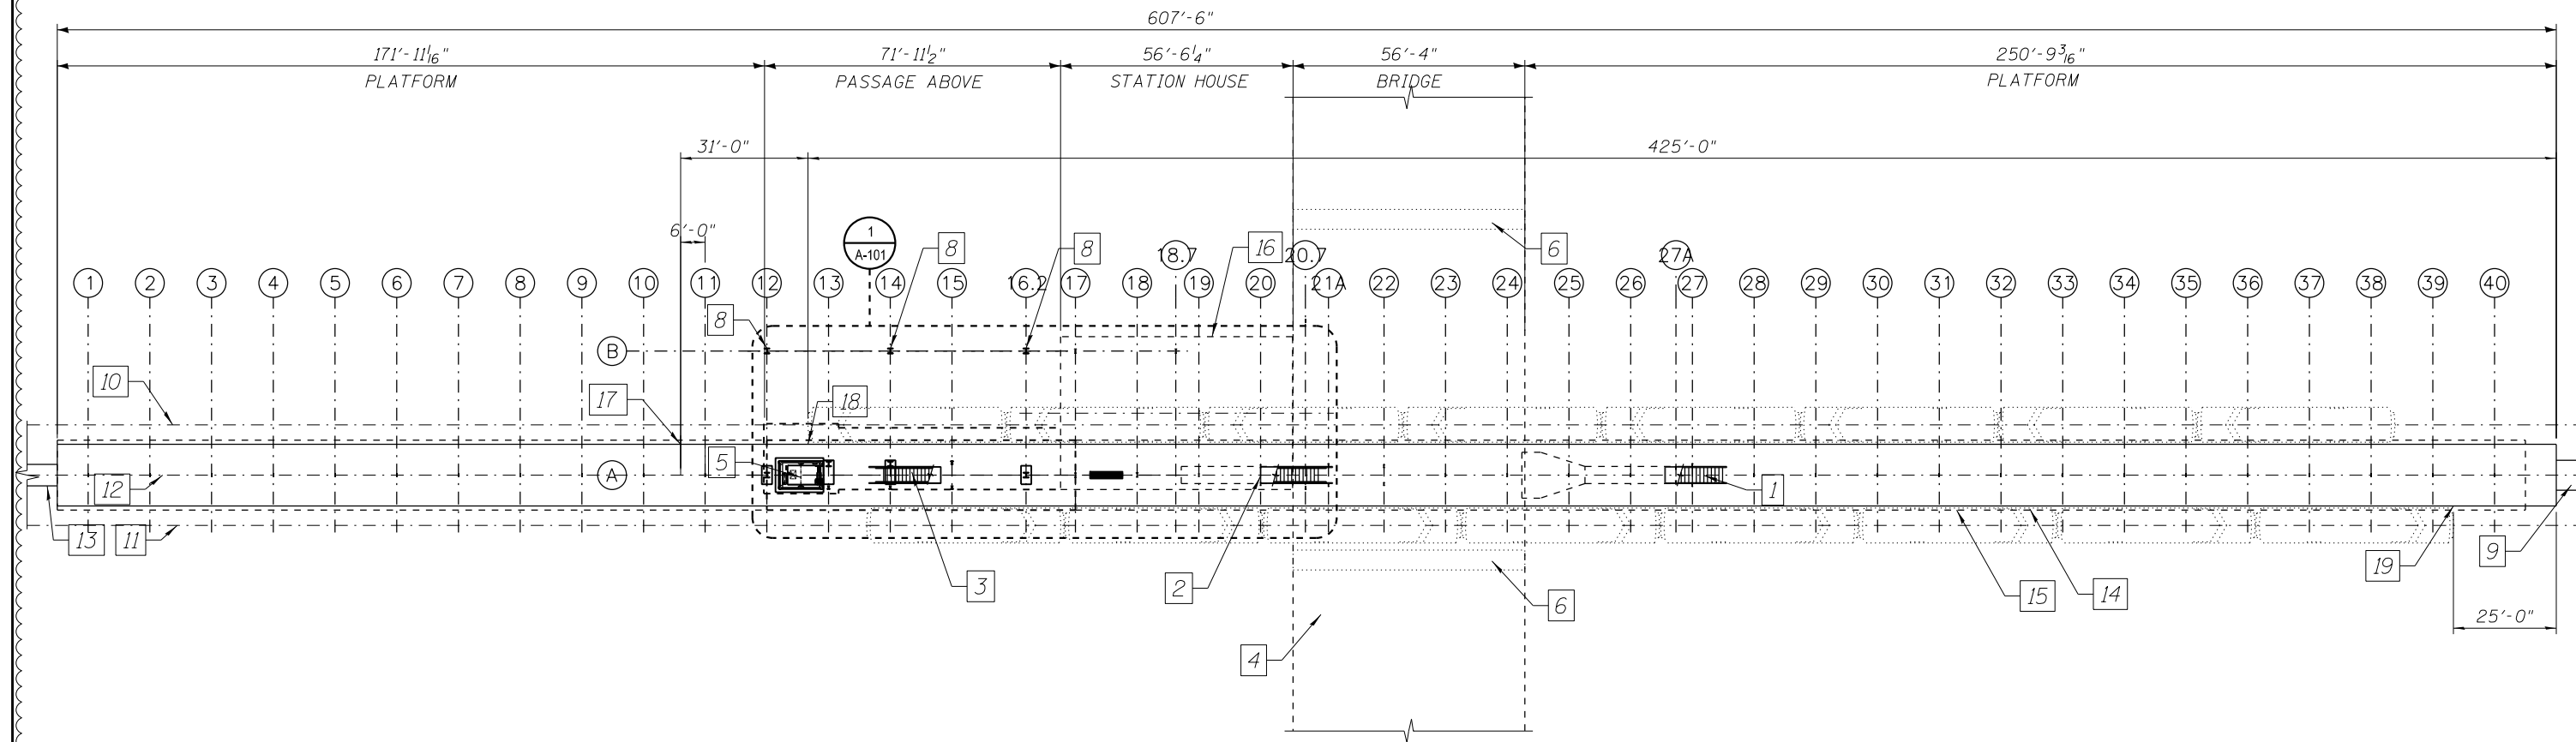

1 OVERALL PLATFORM PLAN  
SCALE: 1" = 20'-0"

4:31:28 PM 01/17/08-60W29-A-100.dgn



USER NAME = whbruce	DESIGNED - WHB	REVISED - 1/20/2014
	CHECKED - CRR	REVISED -
PLOT SCALE = 40:0.0056 ft:in / in.	DRAWN - WHB	REVISED -
PLOT DATE = 1/20/2014	CHECKED - CRR	REVISED -

STATE OF ILLINOIS  
DEPARTMENT OF TRANSPORTATION

PEORIA STREET STATION  
OVERALL PLATFORM FLOOR PLAN

SHEET NO. A-100 OF 117 SHEETS

MUN	SECTION	COUNTY	TOTAL SHEETS	SHEET NO.
2090	2013-011R	COOK	356	229
CONTRACT NO. 60W29			ILLINOIS FED. AID PROJECT FED. AID PROJECT	