

BILL OF MATERIAL

ITEM	UNIT	TOTAL QUANTITY
MAINTENANCE OF TRANSIT OPERATIONS (CTA-)	L. SUM	1
EXPLORATORY TRENCHING	FEET	560'
CONCRETE (CTA)	L. SUM	1
DEMOLITION (CTA)	L. SUM	1
STRUCTURAL STEEL AND METAL DECK (CTA)	L. SUM	1
STATION RENOVATION*	L. SUM	1
ELEVATOR (CTA)	L. SUM	1
MECHANICAL AND PLUMBING WORK (CTA)	L. SUM	1
ELECTRICAL AND COMMUNICATIONS WORK (CTA)	L. SUM	1
EARTHWORK, MICROPILES AND DRILLED SHAFTS (CTA)	L. SUM	1
BALLASTED TRACK CONSTRUCTION (CTA)	EACH	4
RELOCATION OF DUCT BANK (CTA)	L. SUM	1

* STATION RENOVATION INCLUDES: MASONRY, METALS, CARPENTRY, THERMAL, AND MOISTURE PROTECTION, OPENINGS, FINISHES, SPECIALTIES, EQUIPMENT, FURNISHINGS, SPECIAL CONSTRUCTION WORK (CTA)

GENERAL NOTES:


- CONTRACTOR TO INSTALL ITEMS SUPPLIED BY CTA REMOVED & STORED FROM EXISTING HEAD HOUSE
- SEE WINDOW SCHEDULE - SHEET A-612

KEY NOTES:

- VENDING MACHINE PROVIDED BY OTHERS
- GENERATOR TAP BOX.
- BOLLARD.
- FARE VENDING MACHINES FROM EXISTING HEAD HOUSE
- POLYCARBONATE WALL SYSTEM TO MATCH ROOF COLOR.
- MOP BASIN.
- FLOOR DRAIN.
- CONTROL JOINT.
- AUTOMATED TELLER MACHINE FROM EXISTING HEAD HOUSE
- TRASH RECEPTACLE.
- EXTERIOR INSULATED STAINLESS STEEL PANEL.
- CUSTOMER INFORMATION BOARD.
- POWER-OPERATED DOOR.
- UNIVERSITY OF ILLINOIS CHICAGO PHONE.
- PEDESTAL MOUNT DOOR ACTUATOR.
- NOT USED.

- STAINLESS STEEL GATE.
- STANDARD TURNSTILE FROM EXISTING HEAD HOUSE.
- TWO-WAY ACCESSIBLE TURNSTILE SUPPLIED BY CTA
- STAINLESS STEEL ROTOGATE.
- STAINLESS STEEL BARRIER.
- METER PANEL ENCLOSURE.
- CANOPY ABOVE.
- EXPOSED GALV. STRUCTURAL FRAME - SEE STRUCTURAL PLANS.
- BIKE RACK, MODIFY EXISTING SIX-LOOP TO HAVE FOUR LOOPS.
- CONTROL JOINT - SEE STRUCTURAL PLANS.
- RECESSED STONE TILES.
- NOT USED.
- PIGEON PROTECTION ON TOP AND BOTTOM OF FRAME.
- FLOOR MOUNTED DIGITAL SCREEN PROVIDED AND INSTALLED BY VENDOR.
- PLUMBING VENT, SEE PLUMBING DWGS.
- NEW CONC. OVERLAY, 1/2" DEEP SAWCUT JOINTS AT 3'-0" O.C.

----- 2HR RATED WALL

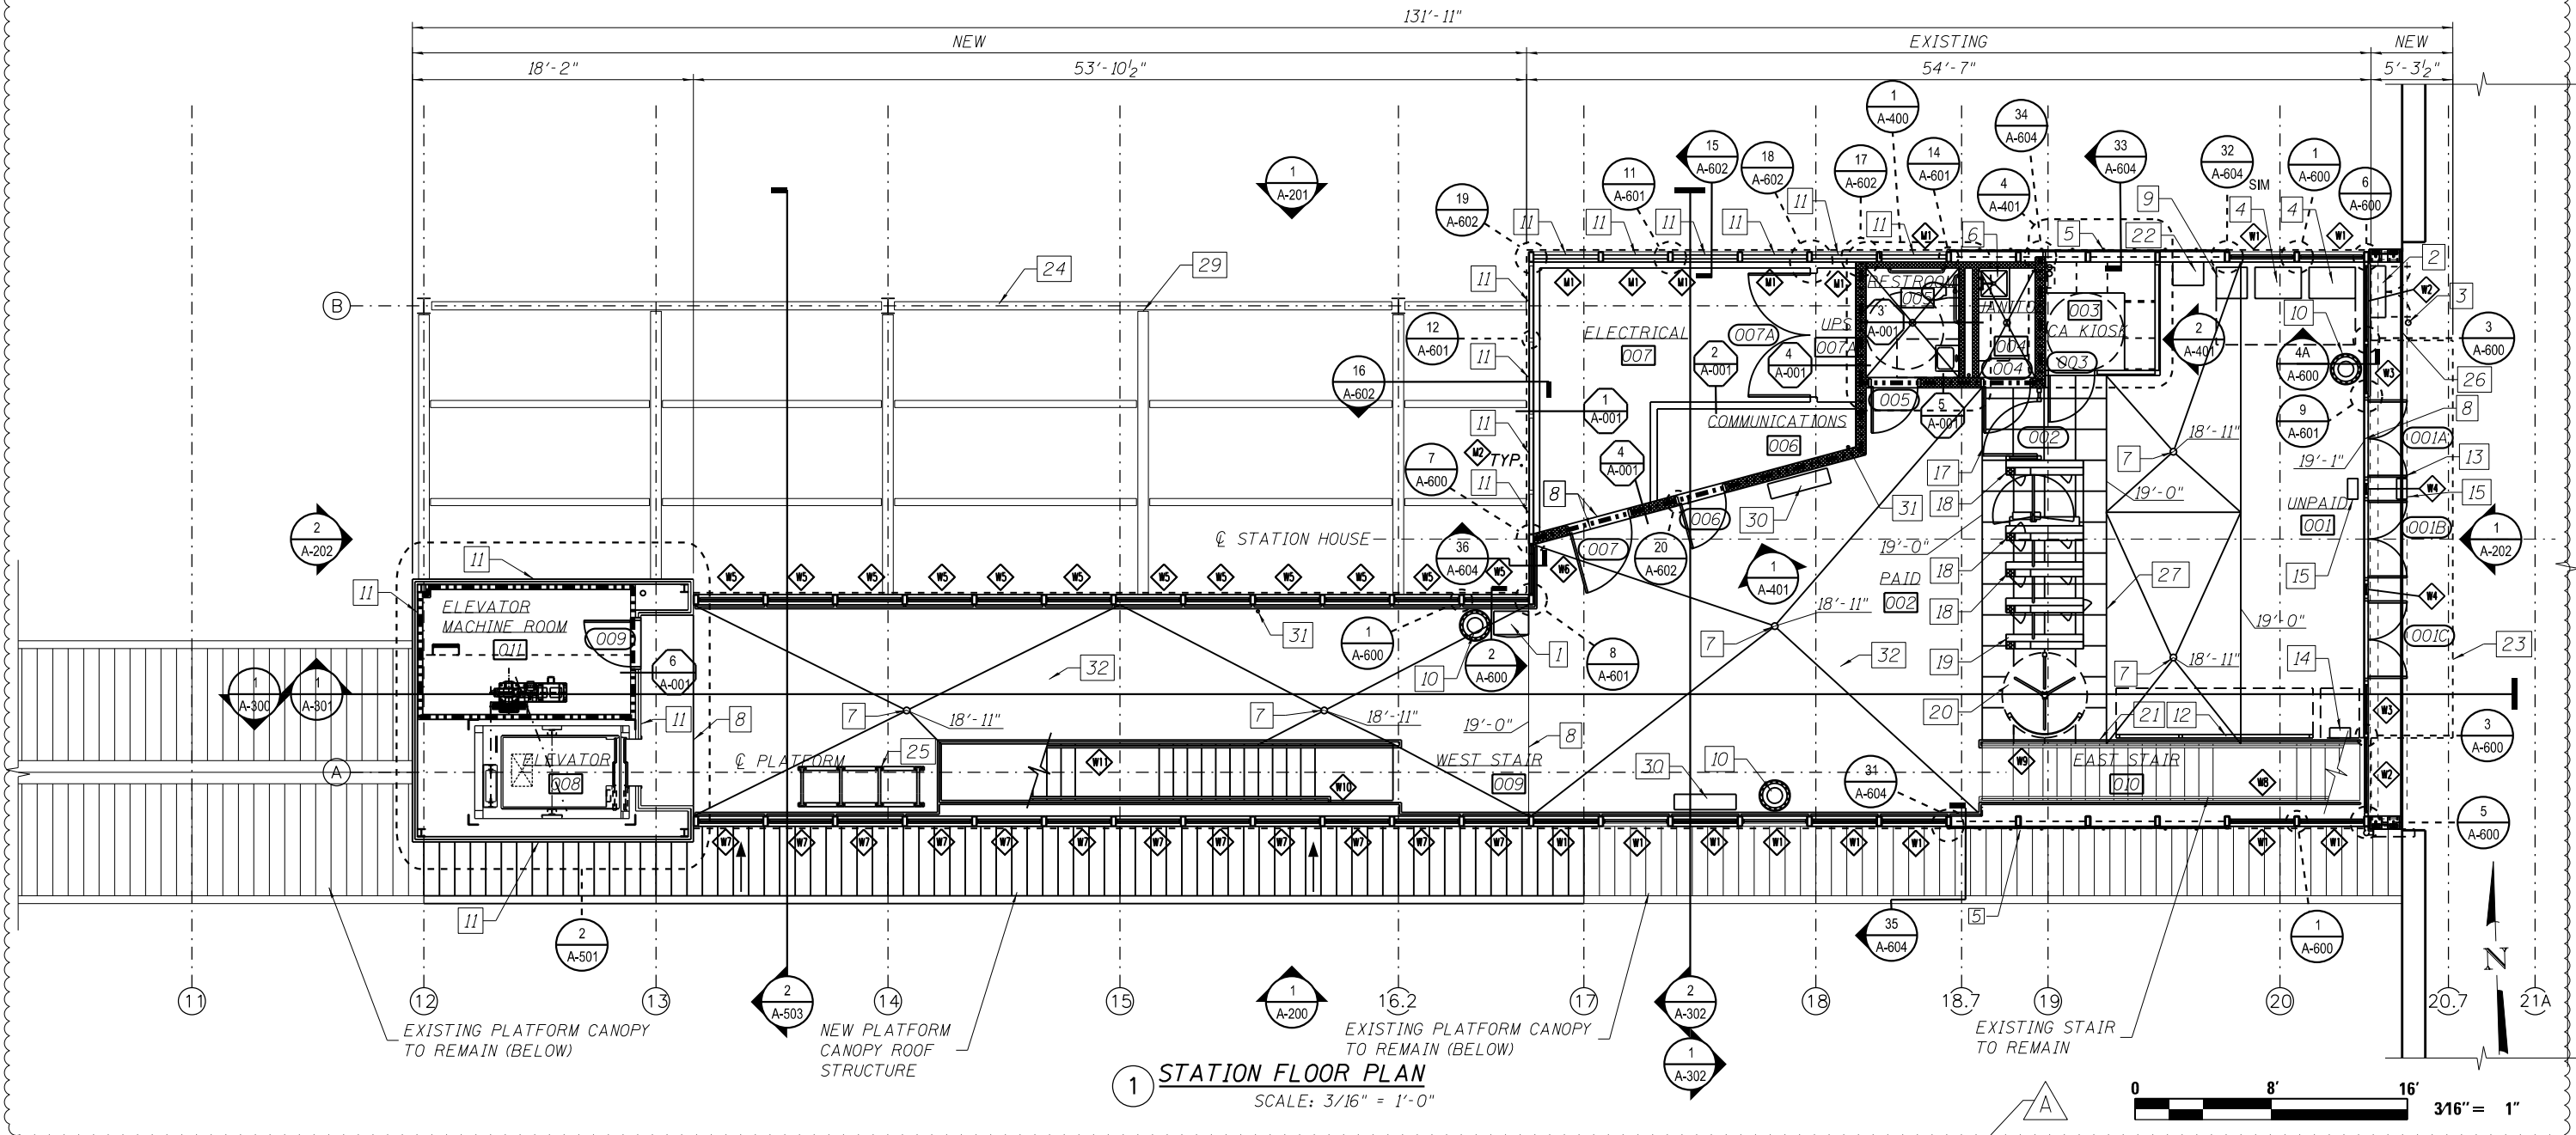

1 STATION FLOOR PLAN
SCALE: 3/16" = 1'-0"

4/31/13 3:33 PM 0161708-60W29-A-120.dgn



USER NAME = whbruce	DESIGNED - WHB	REVISED - 1/20/2014
	CHECKED - CRR	REVISED -
PLOT SCALE = 128:0.0015 in/in / in.	DRAWN - WHB	REVISED -
PLOT DATE = 1/20/2014	CHECKED - CRR	REVISED -

**STATE OF ILLINOIS
DEPARTMENT OF TRANSPORTATION**

**PEORIA STREET STATION
STATION FLOOR PLAN**
SHEET NO. A-120 OF 117 SHEETS

MUN	SECTION	COUNTY	TOTAL SHEETS	SHEET NO.
2090	2013-011R	COOK	356	231
CONTRACT NO. 60W29			ILLINOIS FED. AID PROJECT FED. AID PROJECT	