



- KEY NOTES:
1. TRANSLUCENT ROOF PANEL SYSTEM.
 2. SBS ROOF.
 3. ROOF DRAIN.
 4. STAINLESS STEEL COPING.
 5. NEW STRUCTURAL FRAMING, SEE STRUCTURAL DRAWINGS.
 6. ROOF ACCESS HATCH.
 7. RAIN DIVERTER
 8. ROOF FALL PROTECTION
 9. PLUMBING VENT - SEE PUMBLING DWGS.
 10. ROOF DRAIN DOWNSPOUT
 11. SNOW CLEATS

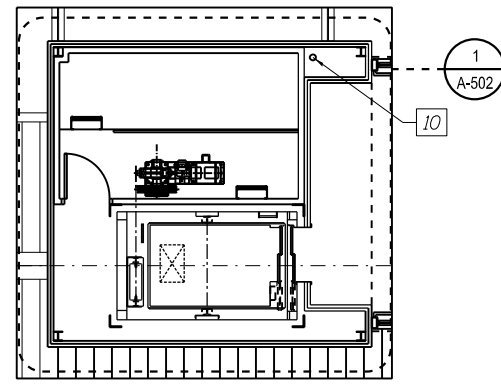

2 STATION MEZZANINE FLOOR PLAN
SCALE: 3/16" = 1'-0"

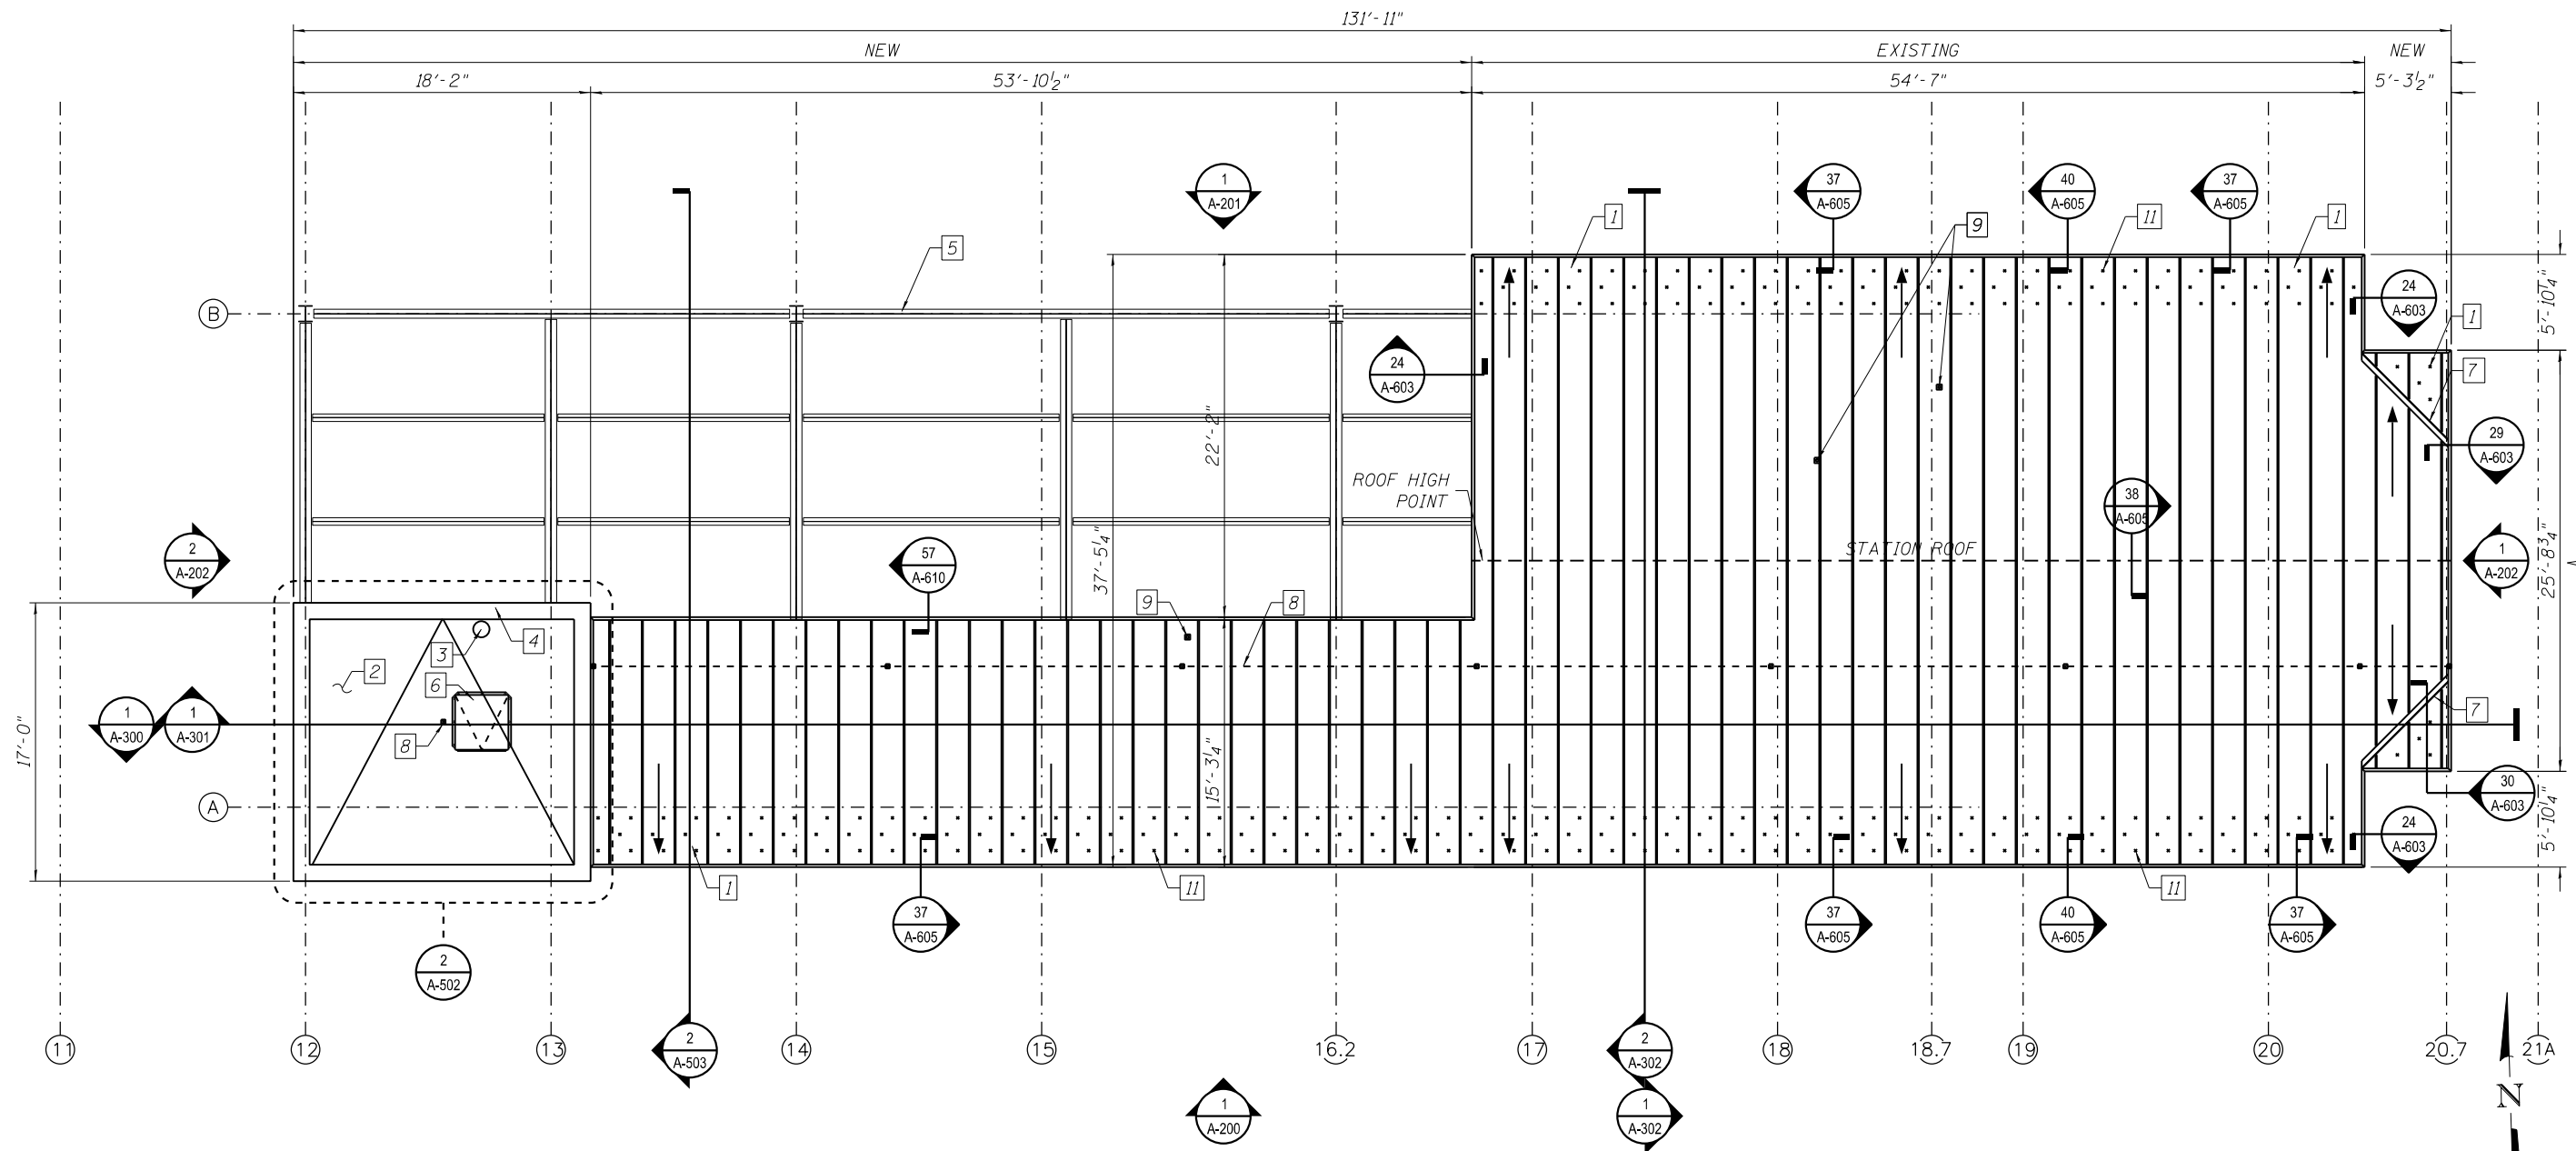

1 STATION ROOF PLAN
SCALE: 3/16" = 1'-0"

4:31:38 PM 01/17/08-60W29-A-130.dgn



USER NAME = whbruce	DESIGNED - WHB	REVISED - 1/20/2014
CHECKED - CRR	REVISIONS	
PLOT SCALE = 10:8.0015 ft:in / in.	DRAWN - WHB	REVISIONS
PLOT DATE = 1/20/2014	CHECKED - CRR	REVISIONS

STATE OF ILLINOIS
DEPARTMENT OF TRANSPORTATION

PEORIA STREET STATION
STATION ROOF PLAN
SHEET NO. A-130 OF 117 SHEETS

MUN	SECTION	COUNTY	TOTAL SHEETS	SHEET NO.
2090	2013-011R	COOK	356	233
CONTRACT NO. 60W29				
ILLINOIS FED. AID PROJECT FED. AID PROJECT				