



2 TYPICAL GLAZED STAIR WINDOW  
SCALE: 3/8" = 1'-0"

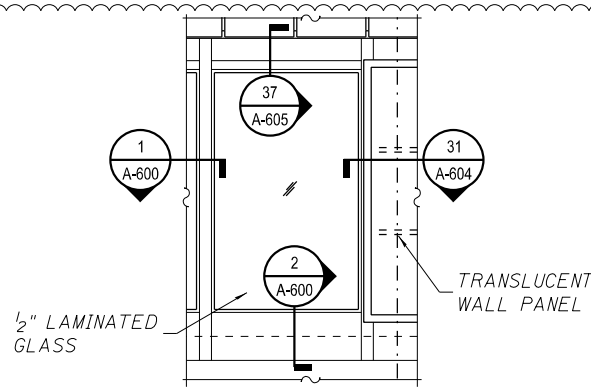


3 TYPICAL EXIST REGLAZED WINDOW  
SCALE: 3/8" = 1'-0"

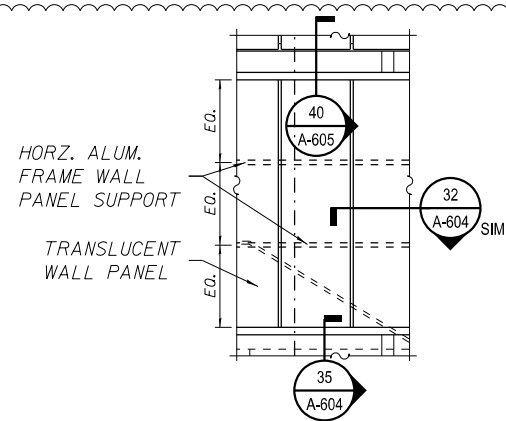


4 TYPICAL TRANSLUCENT WALL PANEL  
SCALE: 3/8" = 1'-0"

KEY NOTES:

1. TRANSLUCENT ROOF PANEL SYSTEM.
2. INSULATED SS WALL PANEL SYSTEM.
3. FINISH GRADE.
4. PLATFORM LEVEL.
5. NEW COLUMN, SEE STRUCTURAL DWGS.
6. TRANSLUCENT WALL PANEL SYSTEM TO MATCH ROOF.
7. EXIST CANOPY COLUMN, PREP AND PAINT.
8. NEW STEEL TUBE STRUCTURE-SEE STRUCTURE DWGS.
9. NEW STRUCTURAL FRAMING-SEE STRUCTURE DWGS.
10. NEW STRUCTURAL BEAM-SEE STRUCTURE DWGS.
11. FINISH FLOOR.
12. PLATFORM CANOPY AND CANOPY COLUMNS. DASHED FOR CLARITY.
13. REGLAZE EXIST EAST STAIR WINDOWS. (PREP AND PAINT FIRST)
14. RELOCATE EXIST WEST STAIR. STRINGERS & CASTIRON TREADS.
15. REGLAZE RELOCATED STAIR WINDOWS.
16. CONCRETE BARRIER WALL.
17. NEW LAMINATED GLASS, EXIST. TUBE STEEL FRAME.
18. NEW LAMINATED GLASS, NEW. TUBE STEEL FRAME.
19. EXIST STATION COLUMN. PREP/PAINT.
20. EXIST CANE RAIL PREP/PAINT.
21. NEW CANE RAIL PREP/PAINT.
22. DECORATIVE RAILING PARAPET MOUNTED, SEE SHEET 158.

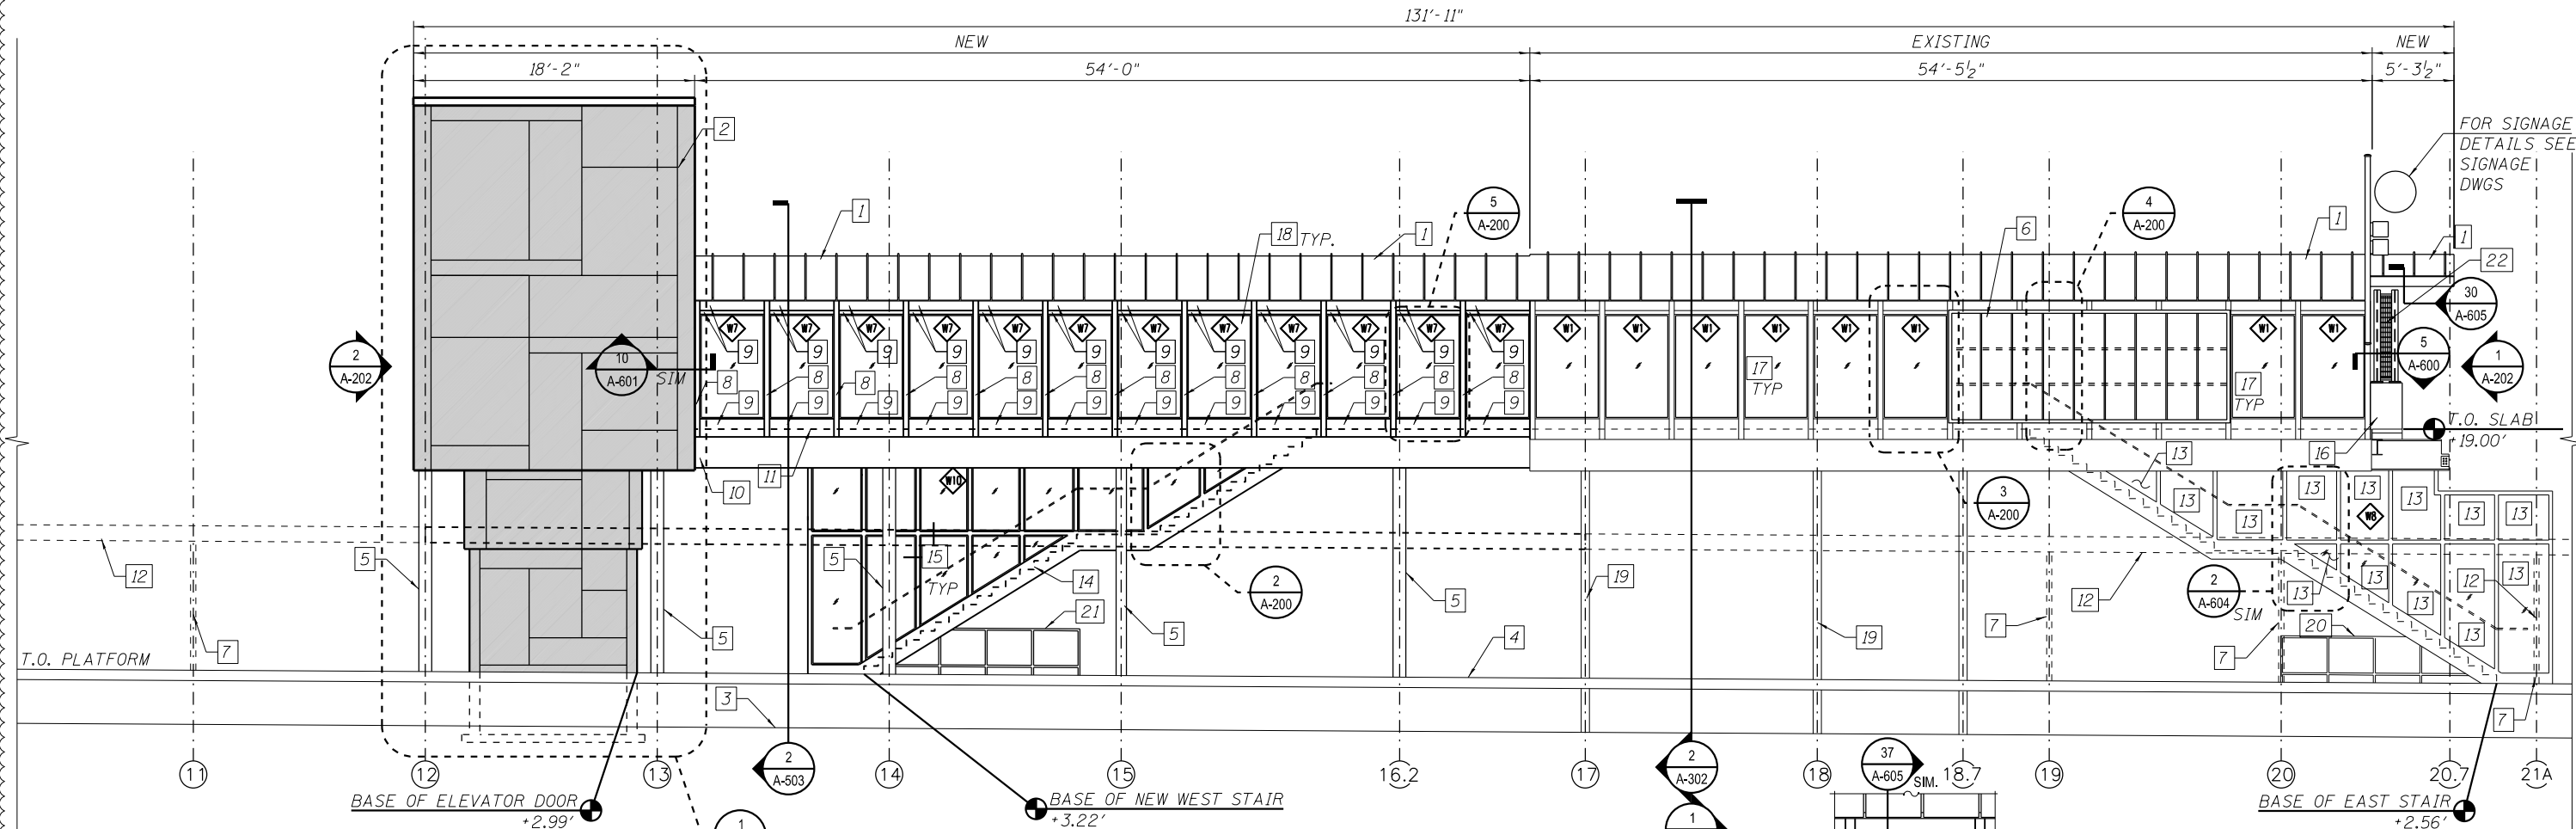

1 STATION SOUTH ELEVATION  
SCALE: 3/16" = 1'-0"

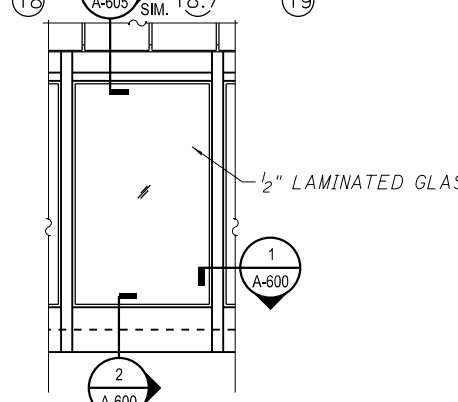

5 TYPICAL NEW WINDOW  
SCALE: 3/8" = 1'-0"



4:31:40 PM 0161708-60W29-A-200.dgn



USER NAME = whbruce	DESIGNED - WHB	REVISED - 1/20/2014
PLOT SCALE = 10:8.0013 '1' / 1n.	CHECKED - CRR	REVISED -
PLOT DATE = 1/20/2014	DRAWN - WHB	REVISED -
	CHECKED - CRR	REVISED -

STATE OF ILLINOIS  
DEPARTMENT OF TRANSPORTATION

PEORIA STREET STATION  
STATION ELEVATION

SHEET NO. A-200 OF 117 SHEETS

MUN	SECTION	COUNTY	TOTAL SHEETS	SHEET NO.
2090	2013-011R	COOK	356	234
CONTRACT NO. 60W29				

ILLINOIS FED. AID PROJECT FED. AID PROJECT