



3 STATION SIGNAGE SECTION
SCALE: 3/16" - 1'-0"

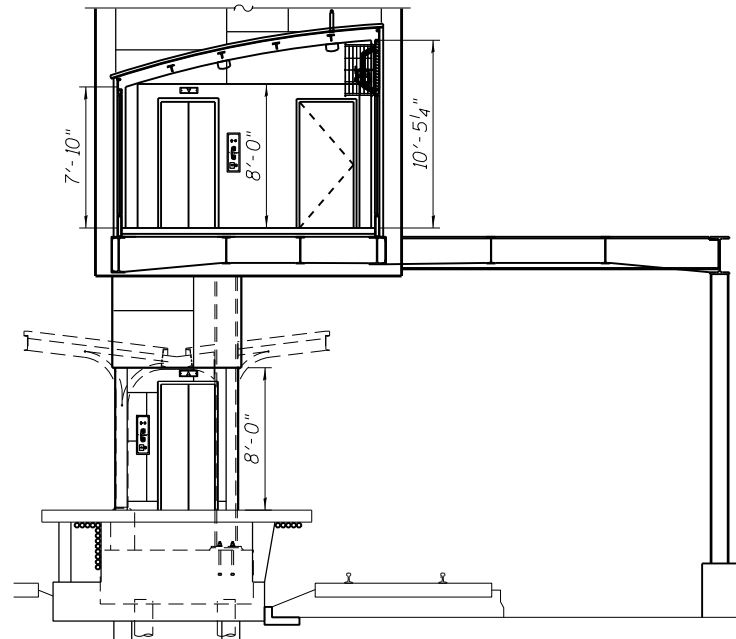

4 STATION SIGNAGE SECTION
SCALE: 3/16" - 1'-0"

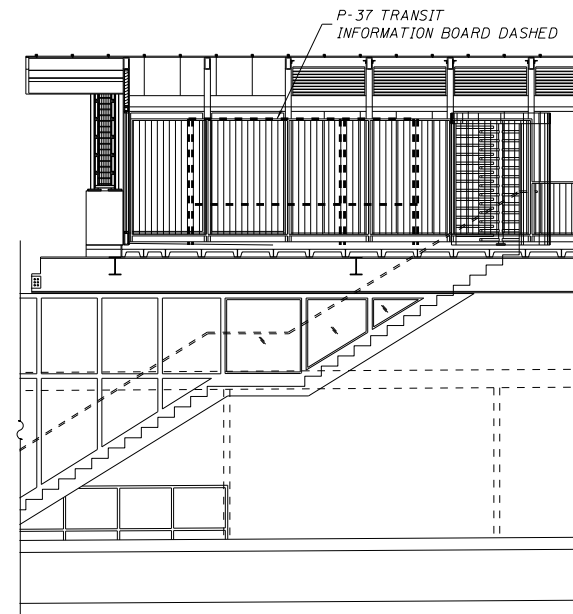

5 STATION SIGNAGE SECTION
SCALE: 3/16" - 1'-0"




DYNAMIC SCHEDULE SIGN



VARIABLE MESSAGE SIGN


GENERAL NOTES
A. ALL FINAL SIGNAGE LOCATIONS AND QUANTITIES TO BE DETERMINED BY CTA.

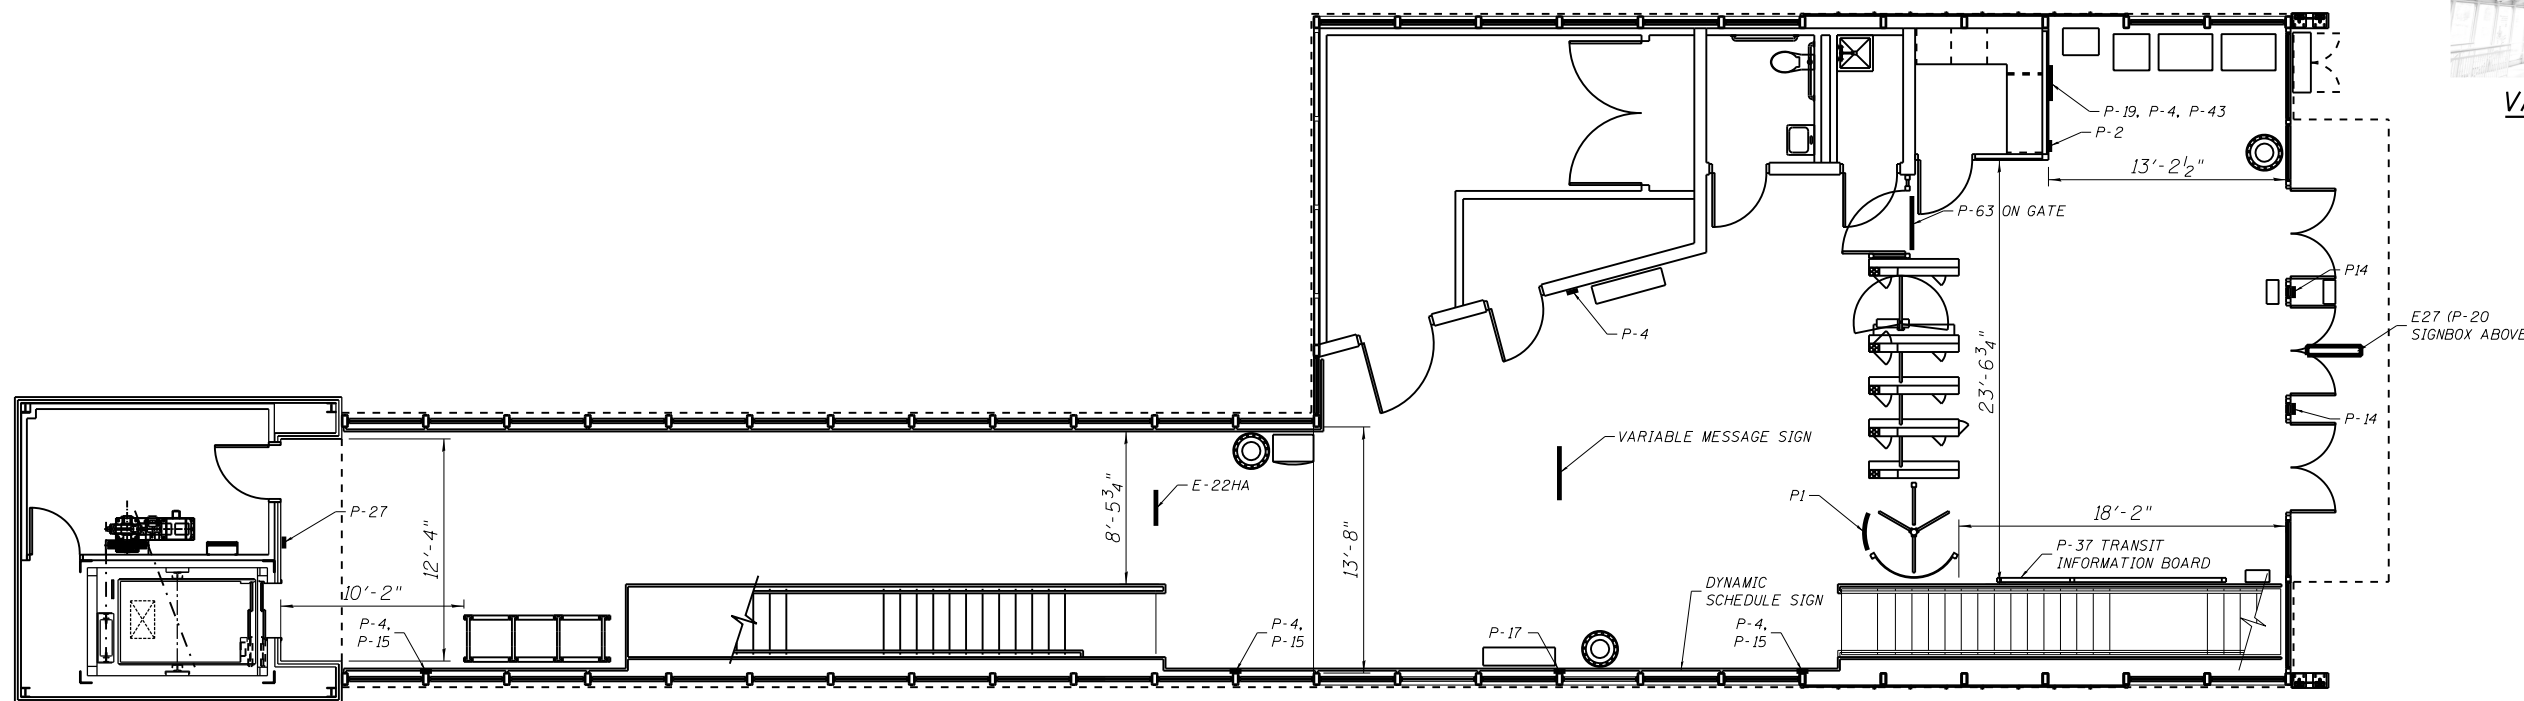

2 STATION SIGNAGE FLOOR PLAN
SCALE: 3/16" - 1'-0"



1 PLATFORM SIGNAGE FLOOR PLAN
SCALE: 3/16" - 1'-0"

 

2/11/04 PM 0161708-60W29-A-700.dgn



USER NAME = whbruce	DESIGNED - WHB	REVISED - 12/18/2013
PLOT SCALE = 128:0.0015 in/in / in.	CHECKED - CRR	REVISED -
PLOT DATE = 12/17/2013	DRAWN - WHB	REVISED -
	CHECKED - CRR	REVISED -

STATE OF ILLINOIS
DEPARTMENT OF TRANSPORTATION

PEORIA STREET STATION
STATION SIGNAGE FLOOR PLAN

SHEET NO. A-700 OF 117 SHEETS

MUN	SECTION	COUNTY	TOTAL SHEETS	SHEET NO.
2090	2013-011R	COOK	356	255
CONTRACT NO.			60W29	
ILLINOIS FED. AID PROJECT		FED. AID PROJECT		