


EROSION CONTROL & R.O.W. DETAILS

ROBERT E. AND SUSAN K. KINNEY

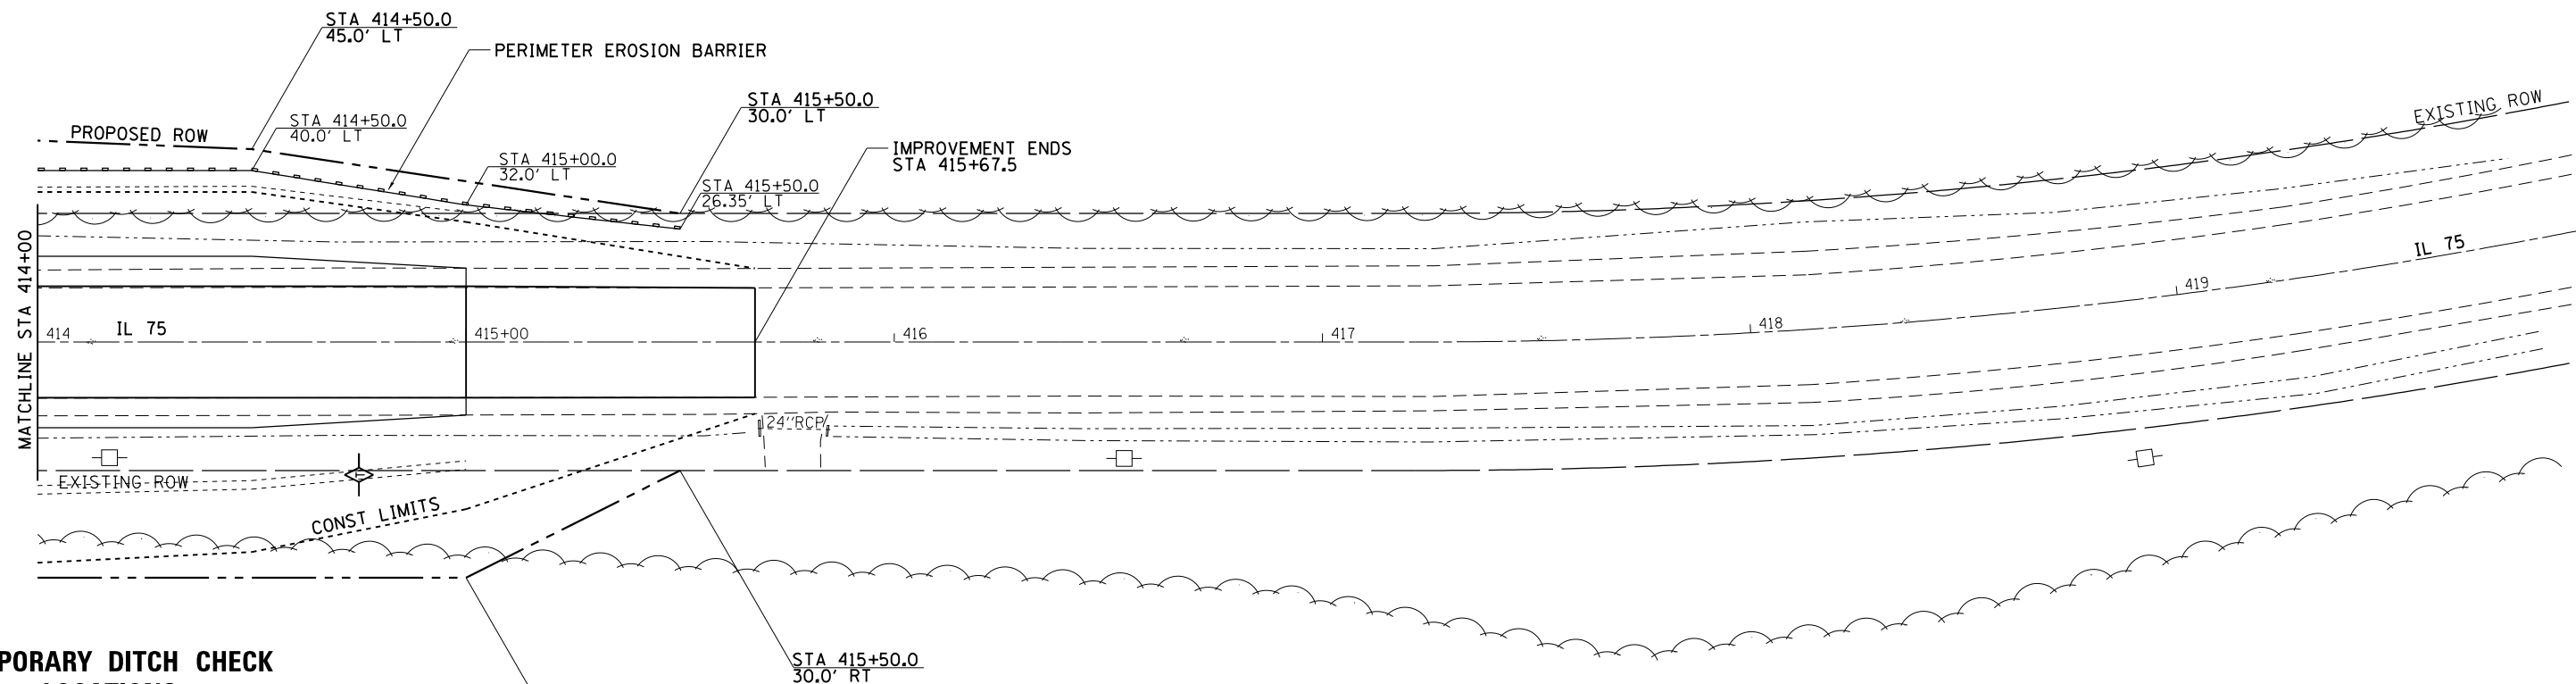


TEMPORARY DITCH CHECK LOCATIONS

IL 75	
STA	•OFFSET
410+25	LT
411+00	LT
411+50	LT
412+00	LT
412+50	LT
410+50	RT
411+50	RT
412+00	RT
412+50	RT
412+75	RT
413+75	RT
414+75	RT

• OFFSET LOCATIONS FOR TEMPORARY DITCH CHECKS ARE TO THE CENTER OF DITCH. (SEE CROSS SECTIONS)

JAMES AND SHIRLEY SWEET,
TRUSTEES

	PERIMETER EROSION BARRIER
	TURF REINFORCEMENT MAT
	TEMPORARY DITCH CHECKS
	INLET AND PIPE PROTECTION

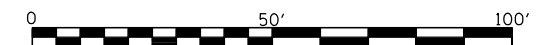

FILE NAME =	USER NAME = ditzlerse	DESIGNED -	REVISED -
ct:\pw\work\p\dot\ditzlerse\027744\1\0206911-sh-t-eros.dgn		DRAWN -	REVISED -
Default	PLOT SCALE = 40.0000' / in.	CHECKED -	REVISED -
	PLOT DATE = Wed Oct 02 08:55:20 2013	DATE -	REVISED -

STATE OF ILLINOIS
DEPARTMENT OF TRANSPORTATION

EROSION CONTROL & R.O.W. DETAILS

SCALE: SHEET OF SHEETS STA. TO STA.

F.A.P. RTE.	SECTION	COUNTY	TOTAL SHEETS	SHEET NO.
505	(W-15D)T2	WINNEBAGO	41	25
CONTRACT NO. 64H04				
ILLINOIS FED. AID PROJECT				