



BILL OF MATERIAL

ITEM	UNIT	TOTAL
Structural Steel Repair	Pound	2,472
Bolt Replacement	Each	49
Canopy Repair	L. Sum	1
Grinding and Removal of Tack Welds	Each	1
Steel Bridge Rail Posts	Each	5

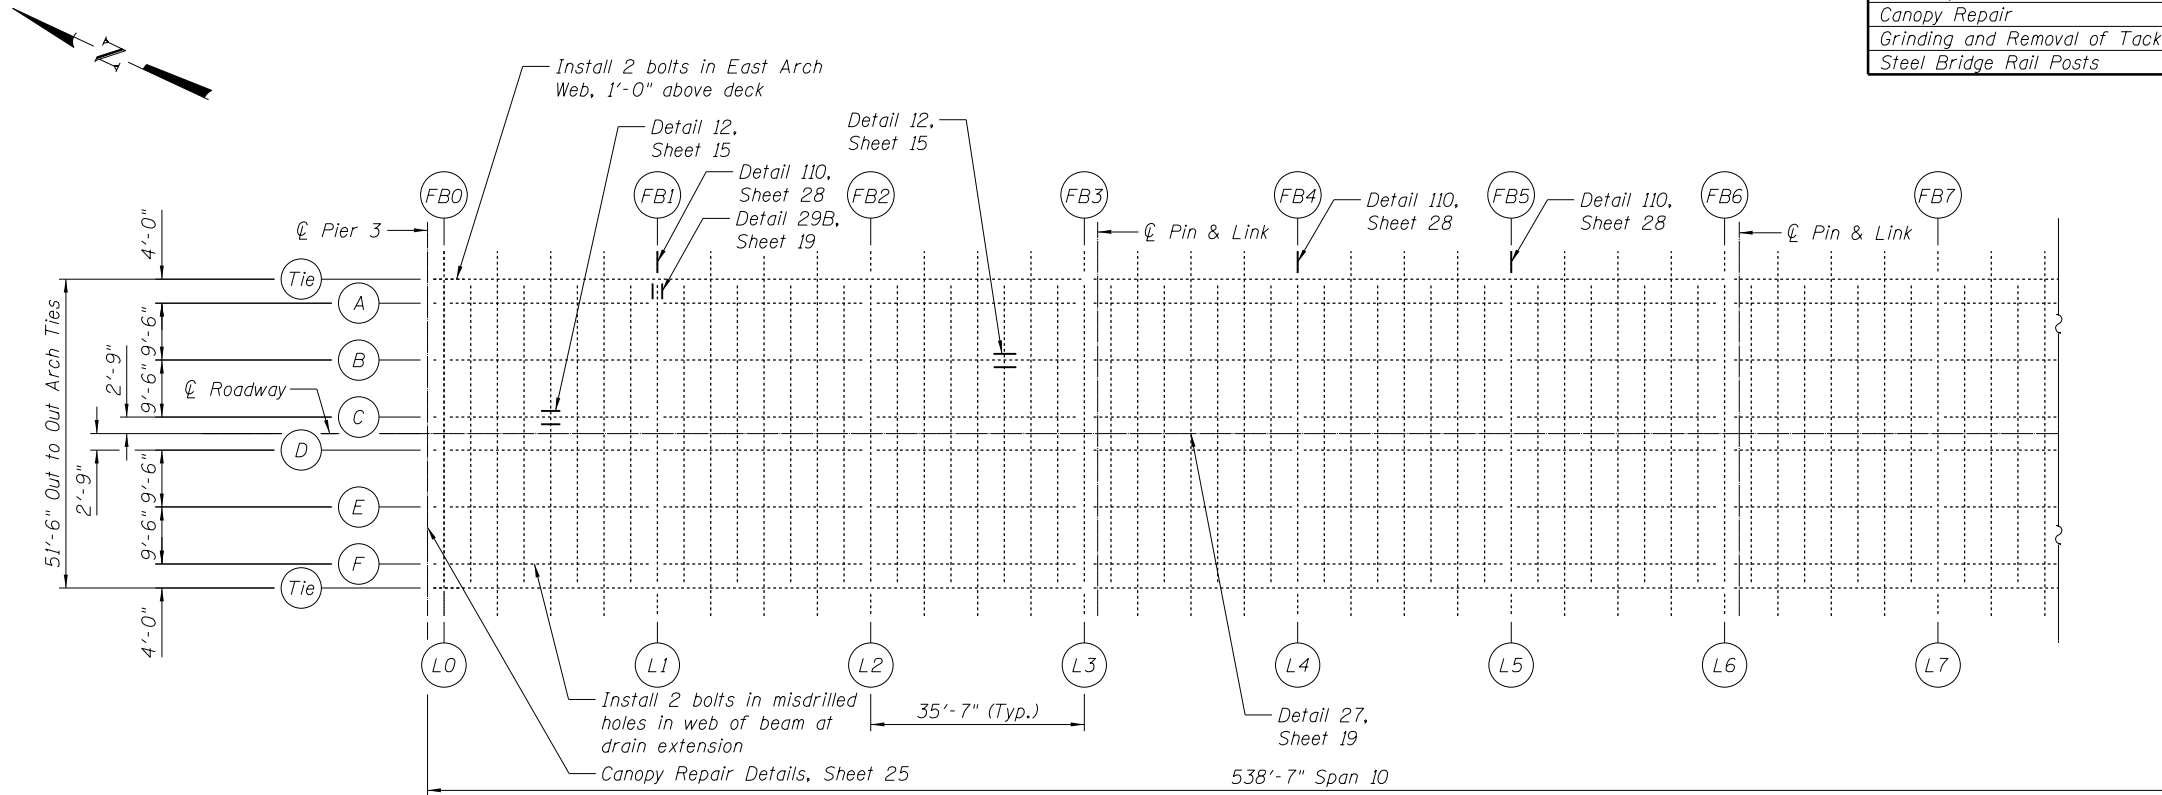

FRAMING PLAN SPAN 10

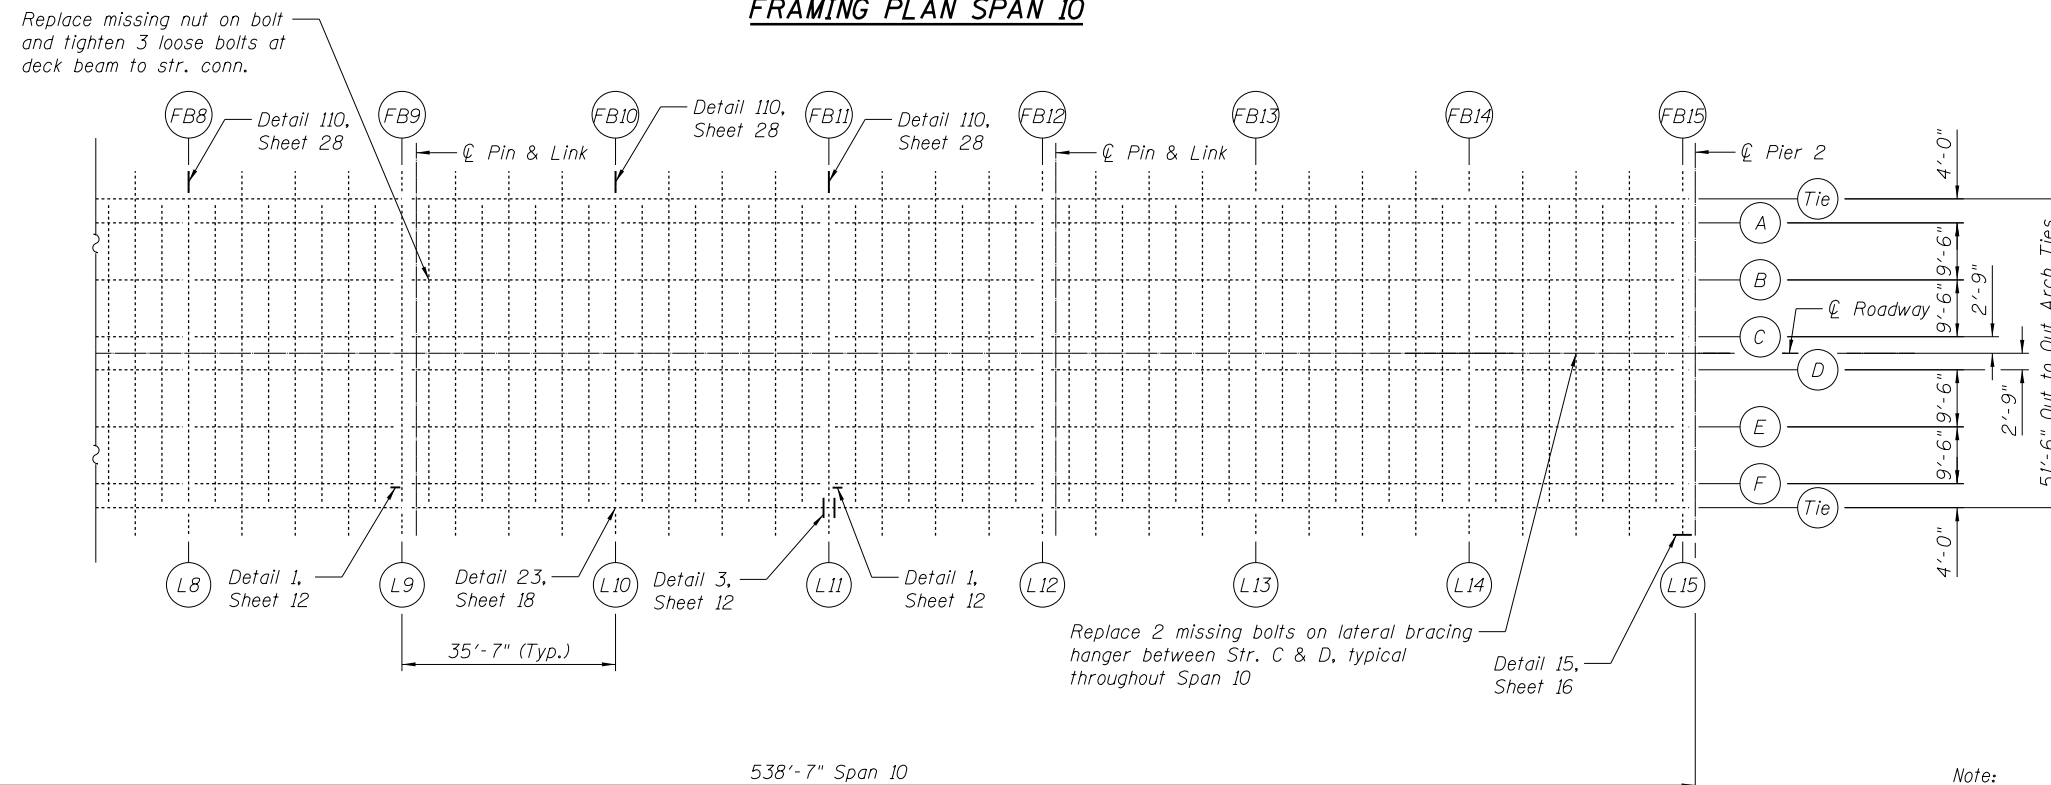

FRAMING PLAN SPAN 10

Note:
Handrail post and railing replacement locations not shown for clarity. See Details 111-115, Sheets 29-30

Guardrail bolt replacement locations not shown for clarity. See Sheet 24.

I:\Projects\4015550\4015550_0001\90_CAD_Models\0815905-64H28-003-Framing_Plan.dgn



USER NAME = patrisjm	DESIGNED - MJK	REVISED
	CHECKED - JAN	REVISED
PLOT SCALE = 32x0.0000 '1' / in.	DRAWN - JMP	REVISED
PLOT DATE = 1/21/2014	CHECKED - SB	REVISED

**STATE OF ILLINOIS
DEPARTMENT OF TRANSPORTATION**

**FRAMING PLAN & REPAIR LOCATIONS SPAN 10
STRUCTURE NO. 081-9905**

SHEET NO. 9 OF 33 SHEETS

F.A.P. RTE.	SECTION	COUNTY	TOTAL SHEETS	SHEET NO.
308	(3BRM)	ROCK ISLAND	47	22
C-92-090-12		CONTRACT NO. 64H28		

ILLINOIS FED. AID PROJECT