



BILL OF MATERIAL

ITEM	UNIT	TOTAL
Structural Steel Repair	Pound	2,122
Bolt Replacement	Each	23
Anchor Bolts, 1 1/2"	Each	4
Silicone Joint Sealer	Ft	7

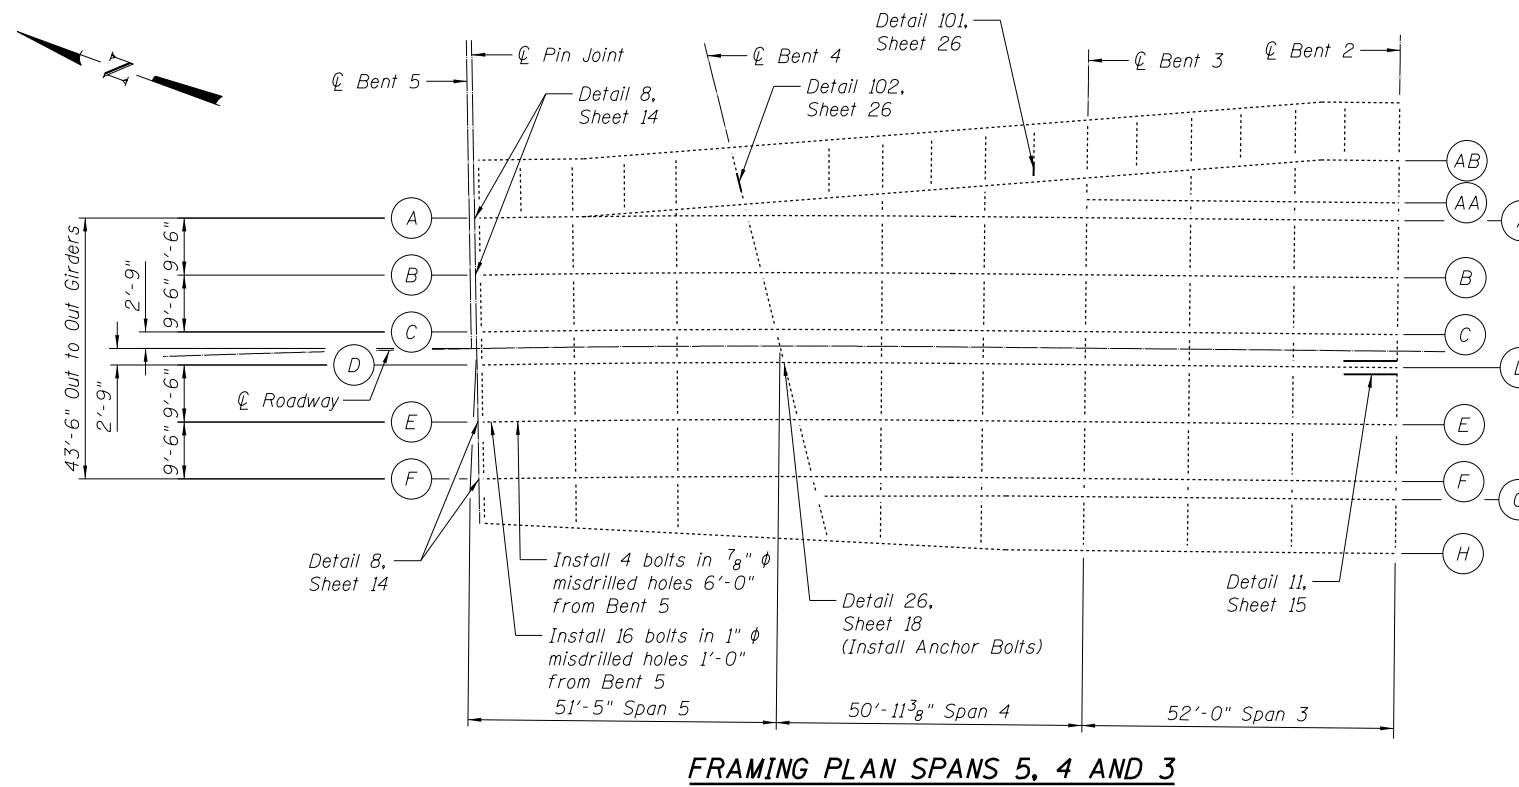

FRAMING PLAN SPANS 5, 4 AND 3

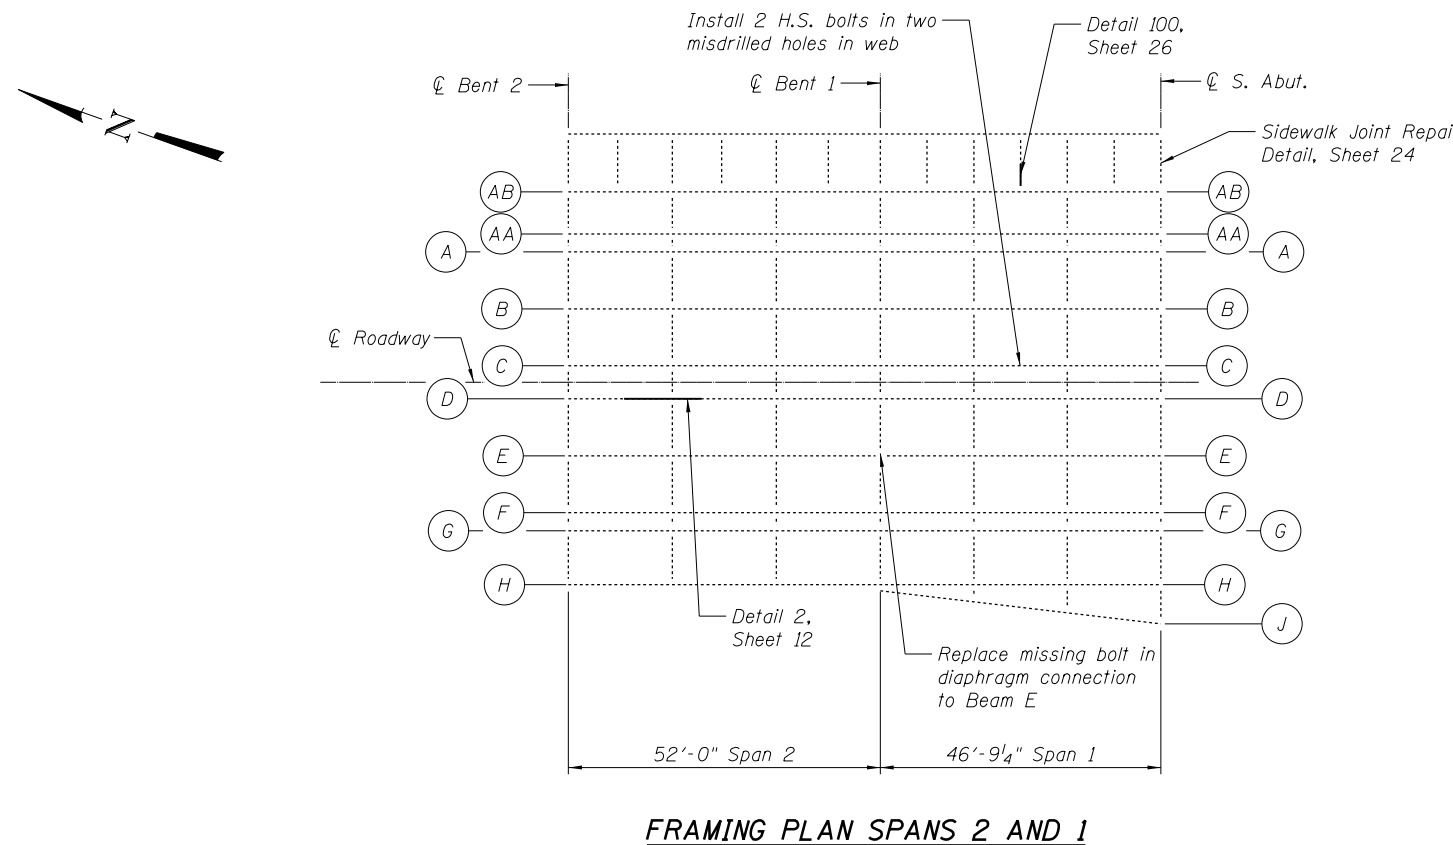

FRAMING PLAN SPANS 2 AND 1

Notes:
 Handrail post and railing replacement locations not shown for clarity. See Details 111-115, Sheets 29-30.
 Guardrail bolt replacement locations not shown for clarity. See Sheet 24.

FILE NAME = I:\Projects\4015550\4015550_0001\90_CAD_Models_and_Sheets\04_CJ_Bridge\08150905-64H28-003-Framing_Plan.dgn



USER NAME = pottrjm	DESIGNED - MJK	REVISED
PLOT SCALE = 32x0.0000 ' / in.	CHECKED - JAN	REVISED
PLOT DATE = 1/21/2014	DRAWN - JMP	REVISED
	CHECKED - SB	REVISED

**STATE OF ILLINOIS
 DEPARTMENT OF TRANSPORTATION**

**FRAMING PLAN & REPAIR LOCATIONS SPANS 5-1
 STRUCTURE NO. 081-9905**

SHEET NO. 11 OF 33 SHEETS

F.A.P. RTE.	SECTION	COUNTY	TOTAL SHEETS	SHEET NO.
308	(3BRM)	ROCK ISLAND	47	24
C-92-090-12		CONTRACT NO. 64H28		
ILLINOIS FED. AID PROJECT				