





•0.07 ACRE TREE REMOVAL

STATION	OFFSET
970+6.27	44.42' LT
970+12.27	40.24' LT
970+22.61	48.40' LT
970+65.25	50.22' LT
971+25.42	41.81' LT
971+43.14	52.93' LT
971+64.43	54.56' LT
971+94.46	44.36' LT
972+7.21	60.13' LT
972+14.41	60.48' LT
972+59.58	63.27' LT
972+64.54	51.17' LT

•0.05 ACRE TREE REMOVAL

STATION	OFFSET
972+71.09	13.82' RT
972+79.12	7.70' RT
972+80.58	19.12' RT
972+96.18	7.65' RT
972+98.62	22.56' RT
973+26.88	23.00' RT
973+61.68	3.78' RT
973+75.21	23.98' RT
973+97.27	1.46' RT
973+97.63	22.34' RT
974+3.33	11.38' RT
973+26.88	23.00' RT

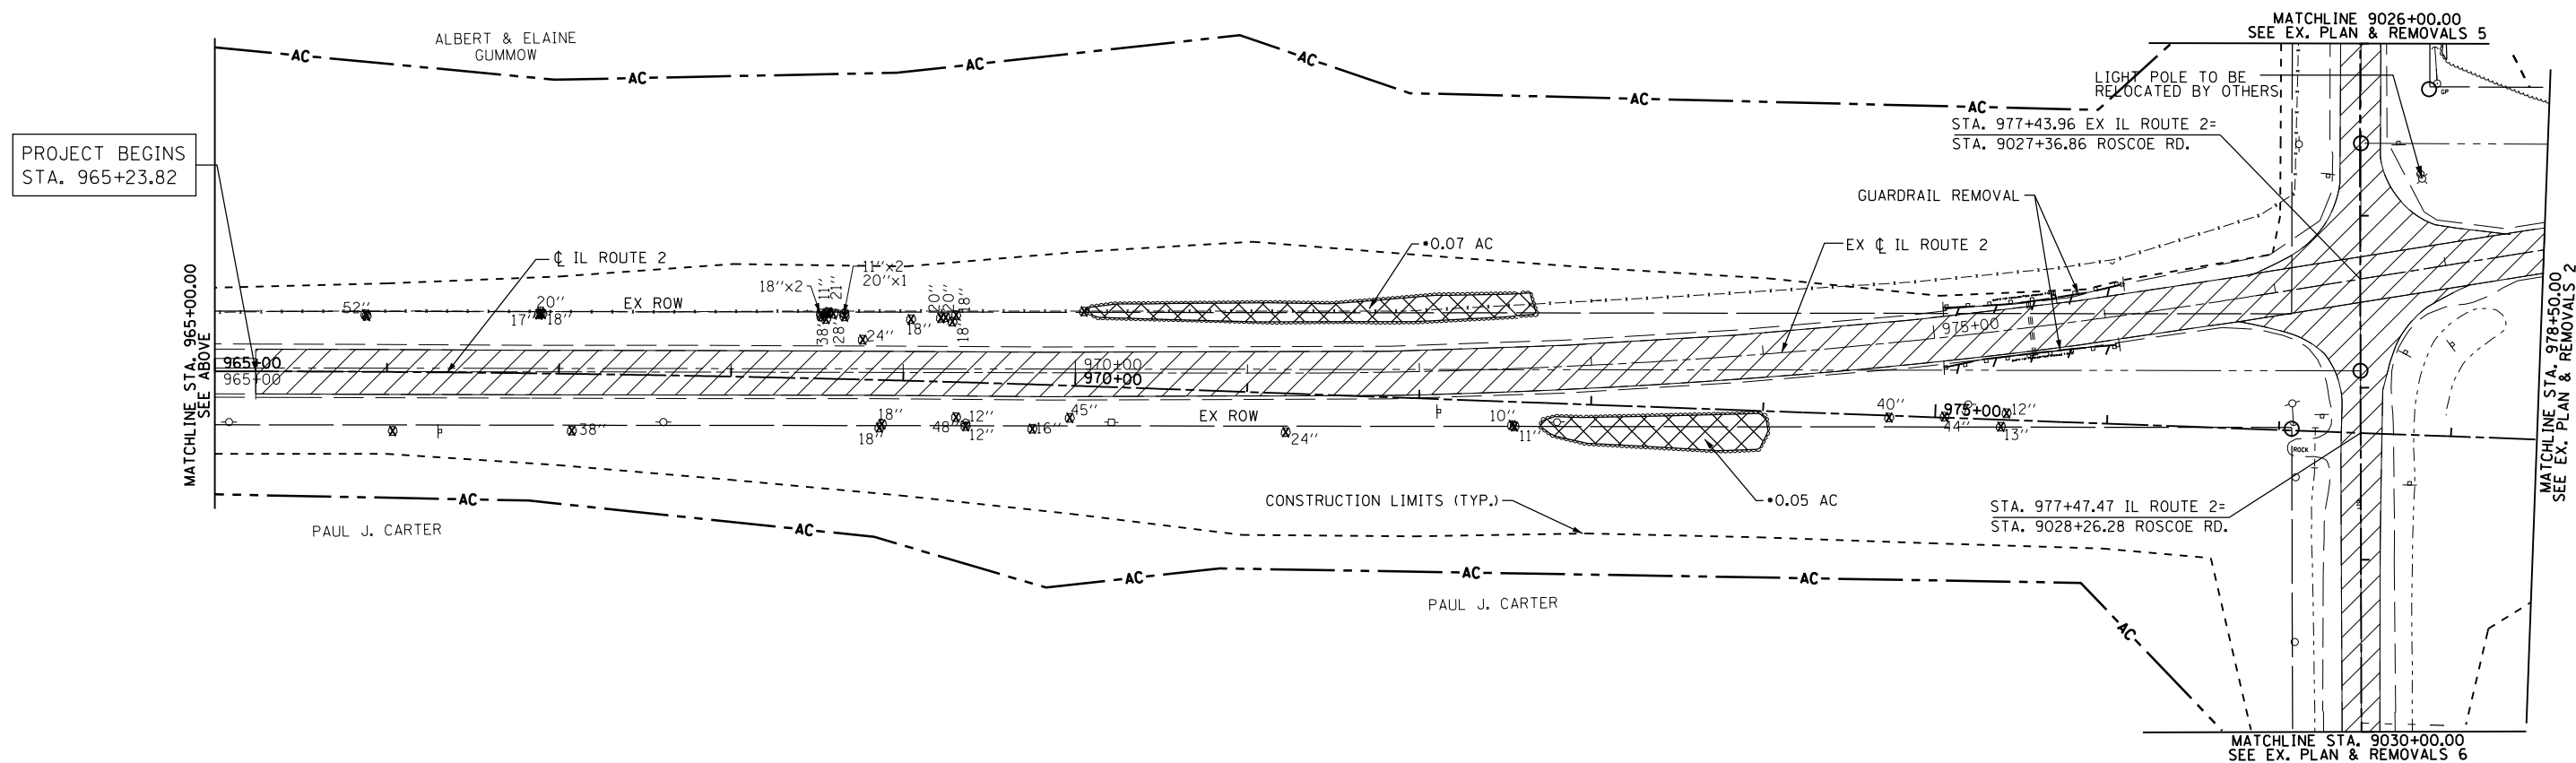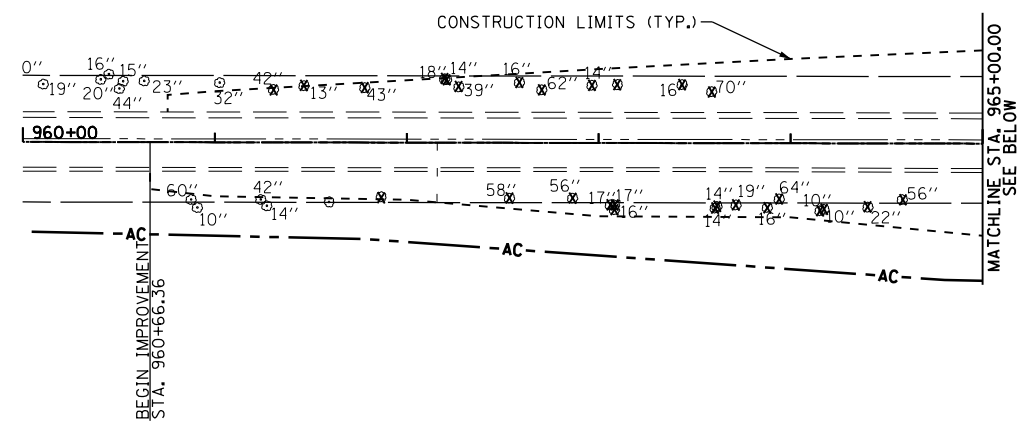

REMOVALS LEGEND

- PAVEMENT REMOVAL
- PAVED SHOULDER REMOVAL
- TREE REMOVAL ACRES
- TREE REMOVAL (UNIT DIAMETER)
- FENCE REMOVAL
- GUARDRAIL REMOVAL

EXISTING UTILITIES LEGEND

- UNDERGROUND TELEPHONE LINE
- UNDERGROUND FIBER OPTIC LINE
- UNDERGROUND GAS LINE
- AERIAL LINE

EXISTING PLAN AND REMOVAL NOTES

ADDITIONAL REMOVALS SHOWN IN THE DRAINAGE PLANS.

ALL FENCE MATERIAL OTHER THAN CHAIN LINK WILL BE INCLUDED IN CLEARING.

BITUMINOUS DRIVEWAYS ON AGGREGATE BASE COURSE REMOVAL WILL BE PART OF EARTH EXCAVATION.

ANY HOT-MIX ASPHALT REMOVAL WHICH IS LESS THAN 6" IN THICKNESS WILL BE INCLUDED IN EARTH EXCAVATION.

MAILBOX LOCATIONS WILL BE UPDATED BASED ON DISTRICT 2 STANDARDS (SEE GENERAL NOTES).

FOR ROW, TEMPORARY AND PERMANENT EASEMENTS INFORMATION SEE PLAT OF HIGHWAYS.

FILE NAME =	USER NAME =	DESIGNED - RDT	REVISED -
et:\pw\work\p\dot\und\laderr\d0331855\0264H70-shr-rem-01.dgn		DRAWN - RDT	REVISED -
	PLOT SCALE =	CHECKED - GC	REVISED -
	PLOT DATE =	DATE - 10/05/2012	REVISED -

**STATE OF ILLINOIS
DEPARTMENT OF TRANSPORTATION**

**ILLINOIS ROUTE 2
EXISTING PLAN AND REMOVALS 1**

SCALE: 1"=50' SHEET NO. 26 OF 179 SHEETS STA. 964+20 TO STA. 978+50

F.A.P. RTE.	SECTION	COUNTY	TOTAL SHEETS	SHEET NO.
734	77R-1	WINNEBAGO	179	26
CONTRACT NO. 64H70				
ILLINOIS FED. AID PROJECT				