
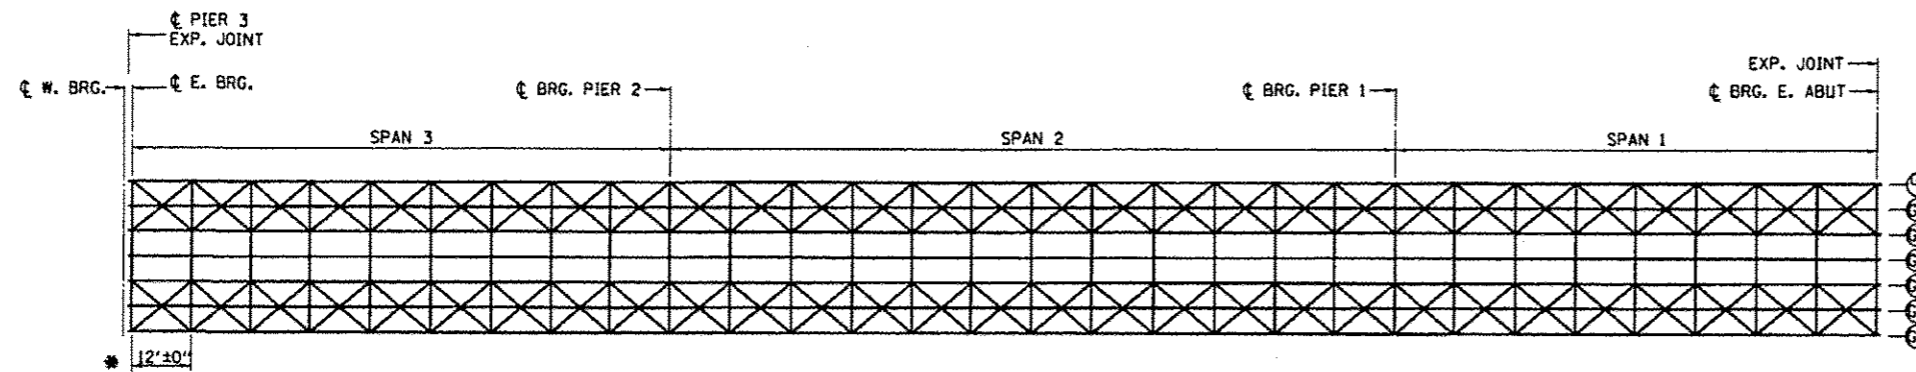
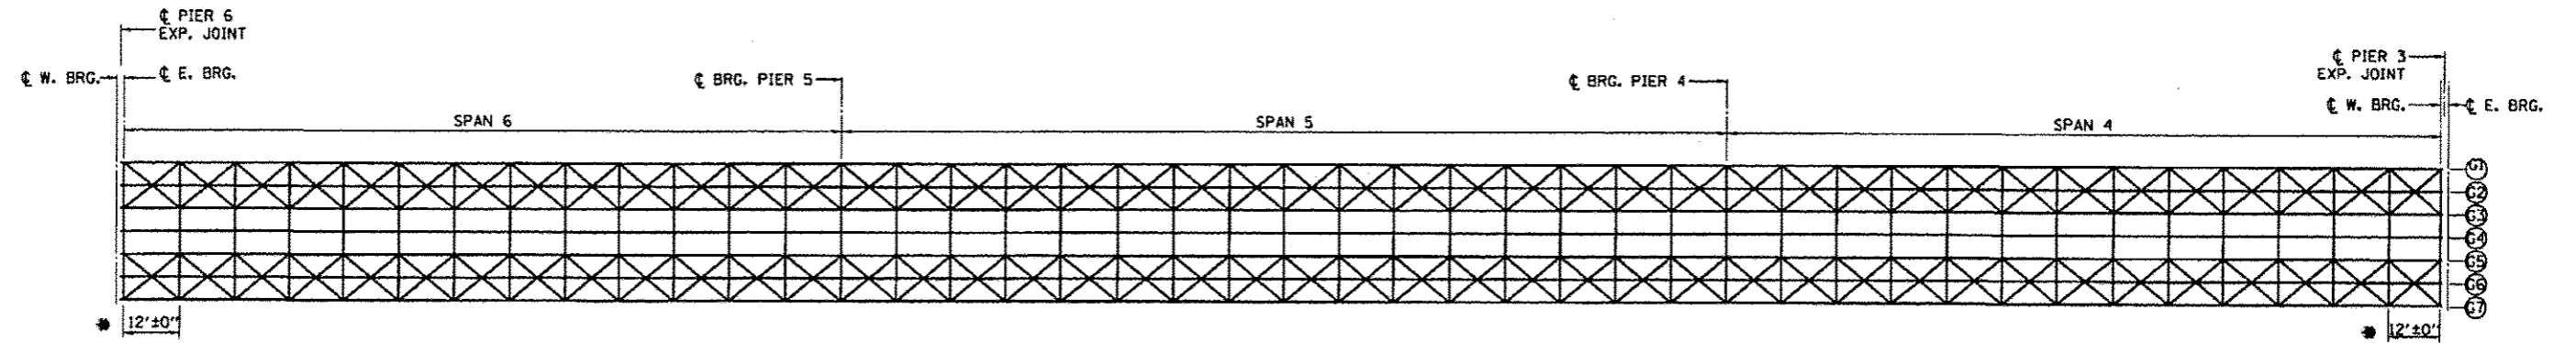


* CLEANING AND PAINTING STRUCTURAL STEEL LIMITS

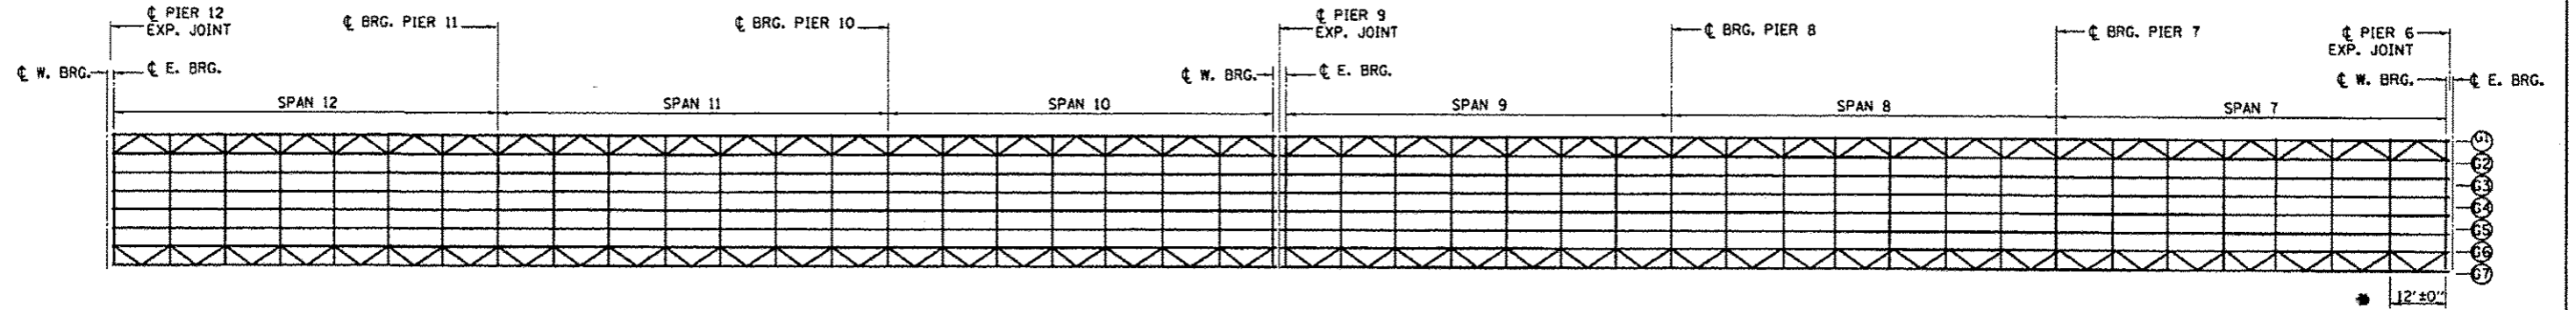

FOR INFORMATION ONLY

FILE NAME *	USER NAME * Patelyj	DESIGNED - YOGESH PATEL	REVISED -	STATE OF ILLINOIS DEPARTMENT OF TRANSPORTATION	FRAMING PLAN FOR STRUCTURE NO. 078-0001	P.A.J. RTE.	SECTION	COUNTY	TOTAL SHEETS	SHEET NO.
orhp_wark\patej\patelyj\0835883\036627-shr-details.dgn	PLOT SCALE * 1/8"=1'-0"	DRAWN - YOGESH PATEL	REVISED -			180	06-3,78-11PM-1	BUREAU	9	7
MODEL NAME #	PLOT DATE * 12/9/2013	CHECKED - RON WOODSHANK	REVISED -			SCALE:	SHEET 2 OF 4 SHEETS	STA.	TO STA.	CONTRACT NO. 66D27
		DATE -	REVISED -							ILLINOIS FED. AID PROJECT