
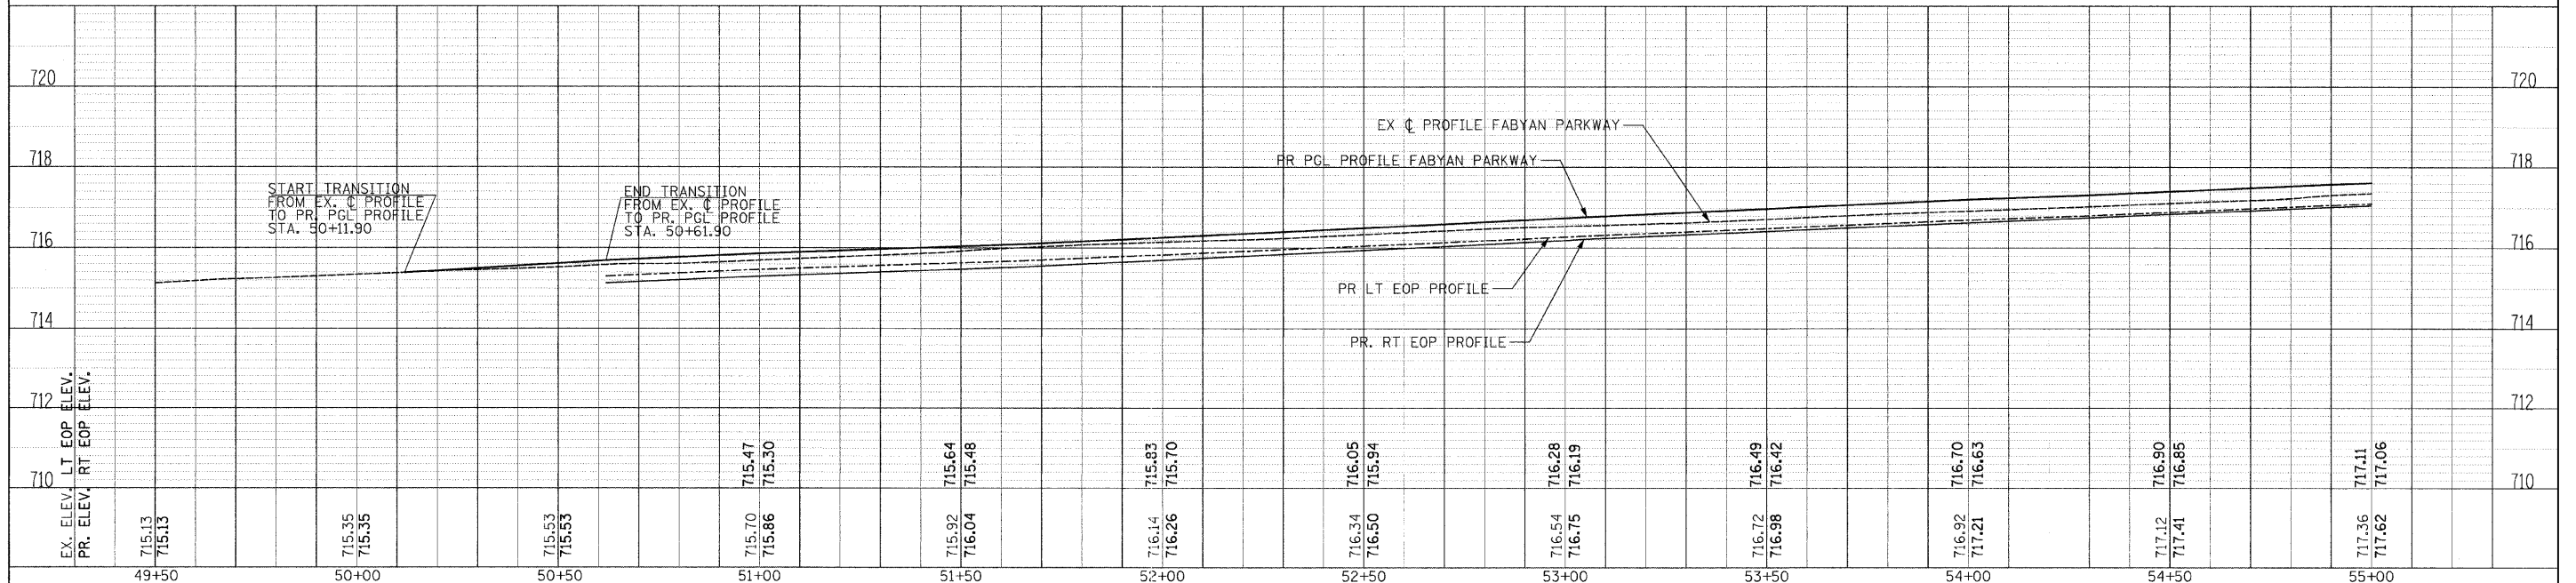


PLAN	DESIGNED	BY	DATE
	PLOTTED		
	CHECKED		
	DATE		
	NO.		

PROFILE	DESIGNED	BY	DATE
	PLOTTED		
	CHECKED		
	DATE		
	NO.		

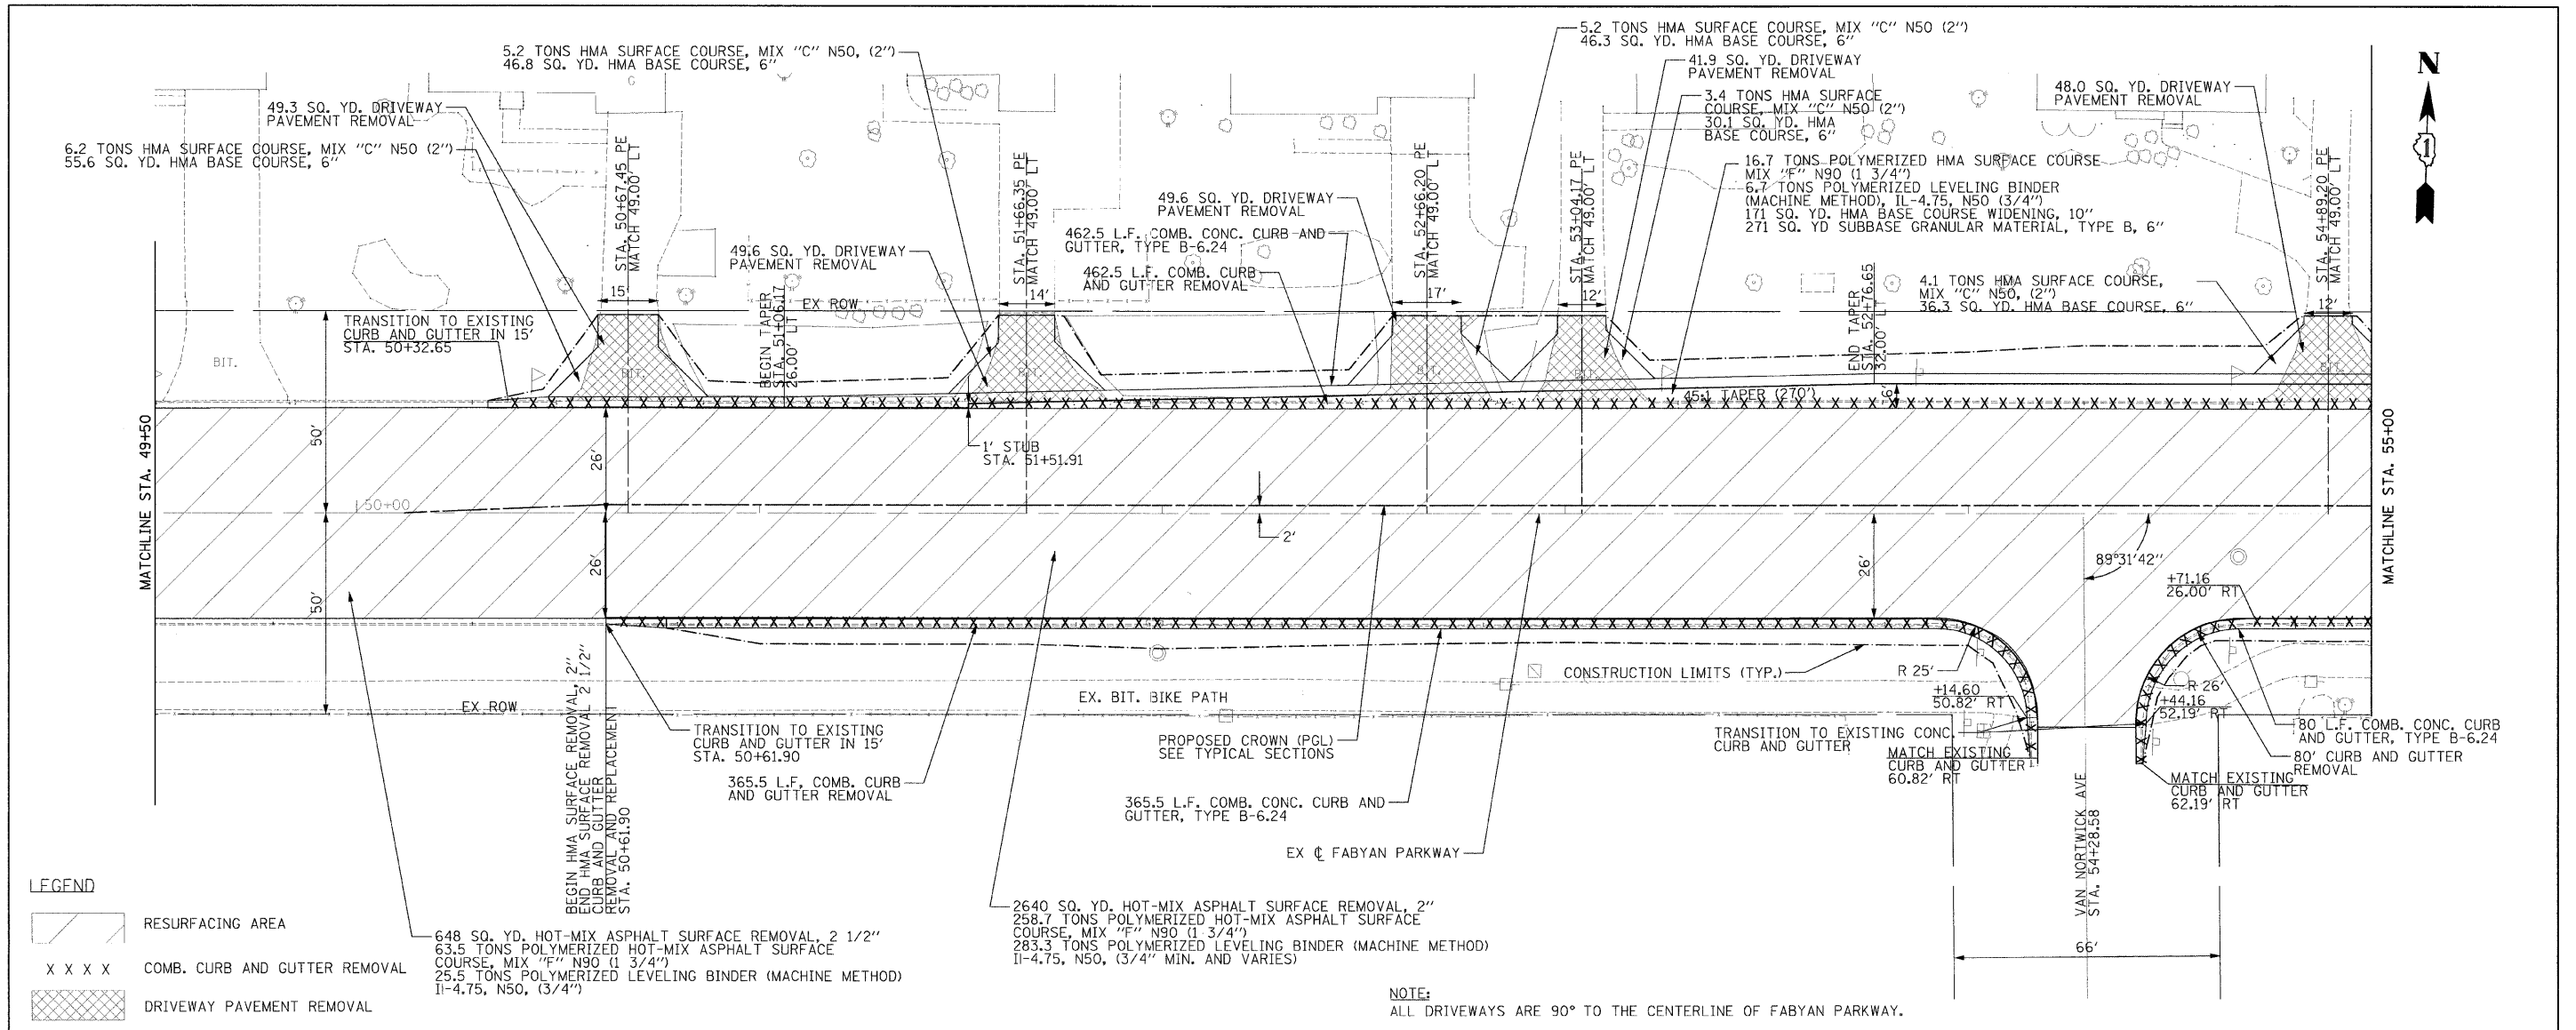

FILE NAME - #FILE#	USER NAME - #USER#	DESIGNED - RDT	REVISED -	STATE OF ILLINOIS DEPARTMENT OF TRANSPORTATION	FABYAN PARKWAY PLAN AND PROFILE	F.A.P. RTE. 363	SECTION 08-00370-00-SP	COUNTY KANE	TOTAL SHEETS 32	SHEET NO. 13	
	PLOT SCALE - #SCALE#	DRAWN - RDT	REVISED -			C-91-510-08		CONTRACT NO. 63416			
	PLOT DATE - #DATE#	CHECKED - JAC	REVISED -			ILLINOIS FED. AID PROJECT HSIP-9003 (056)					
		DATE - 12-08-09	REVISED -			SCALE: H=1"=20'; V=1"=2' SHEET NO. 13 OF 32 SHEETS STA. 49+50 TO STA. 55+00					