


PLAN	SURVEYED	DATE
	PLotted	
	Checked	
	By	
	Checked	
	By	
	Checked	
	By	
	Checked	
	By	
	Checked	
	By	


PROFILE	SURVEYED	DATE
	PLotted	
	Checked	
	By	
	Checked	
	By	
	Checked	
	By	
	Checked	
	By	
	Checked	
	By	

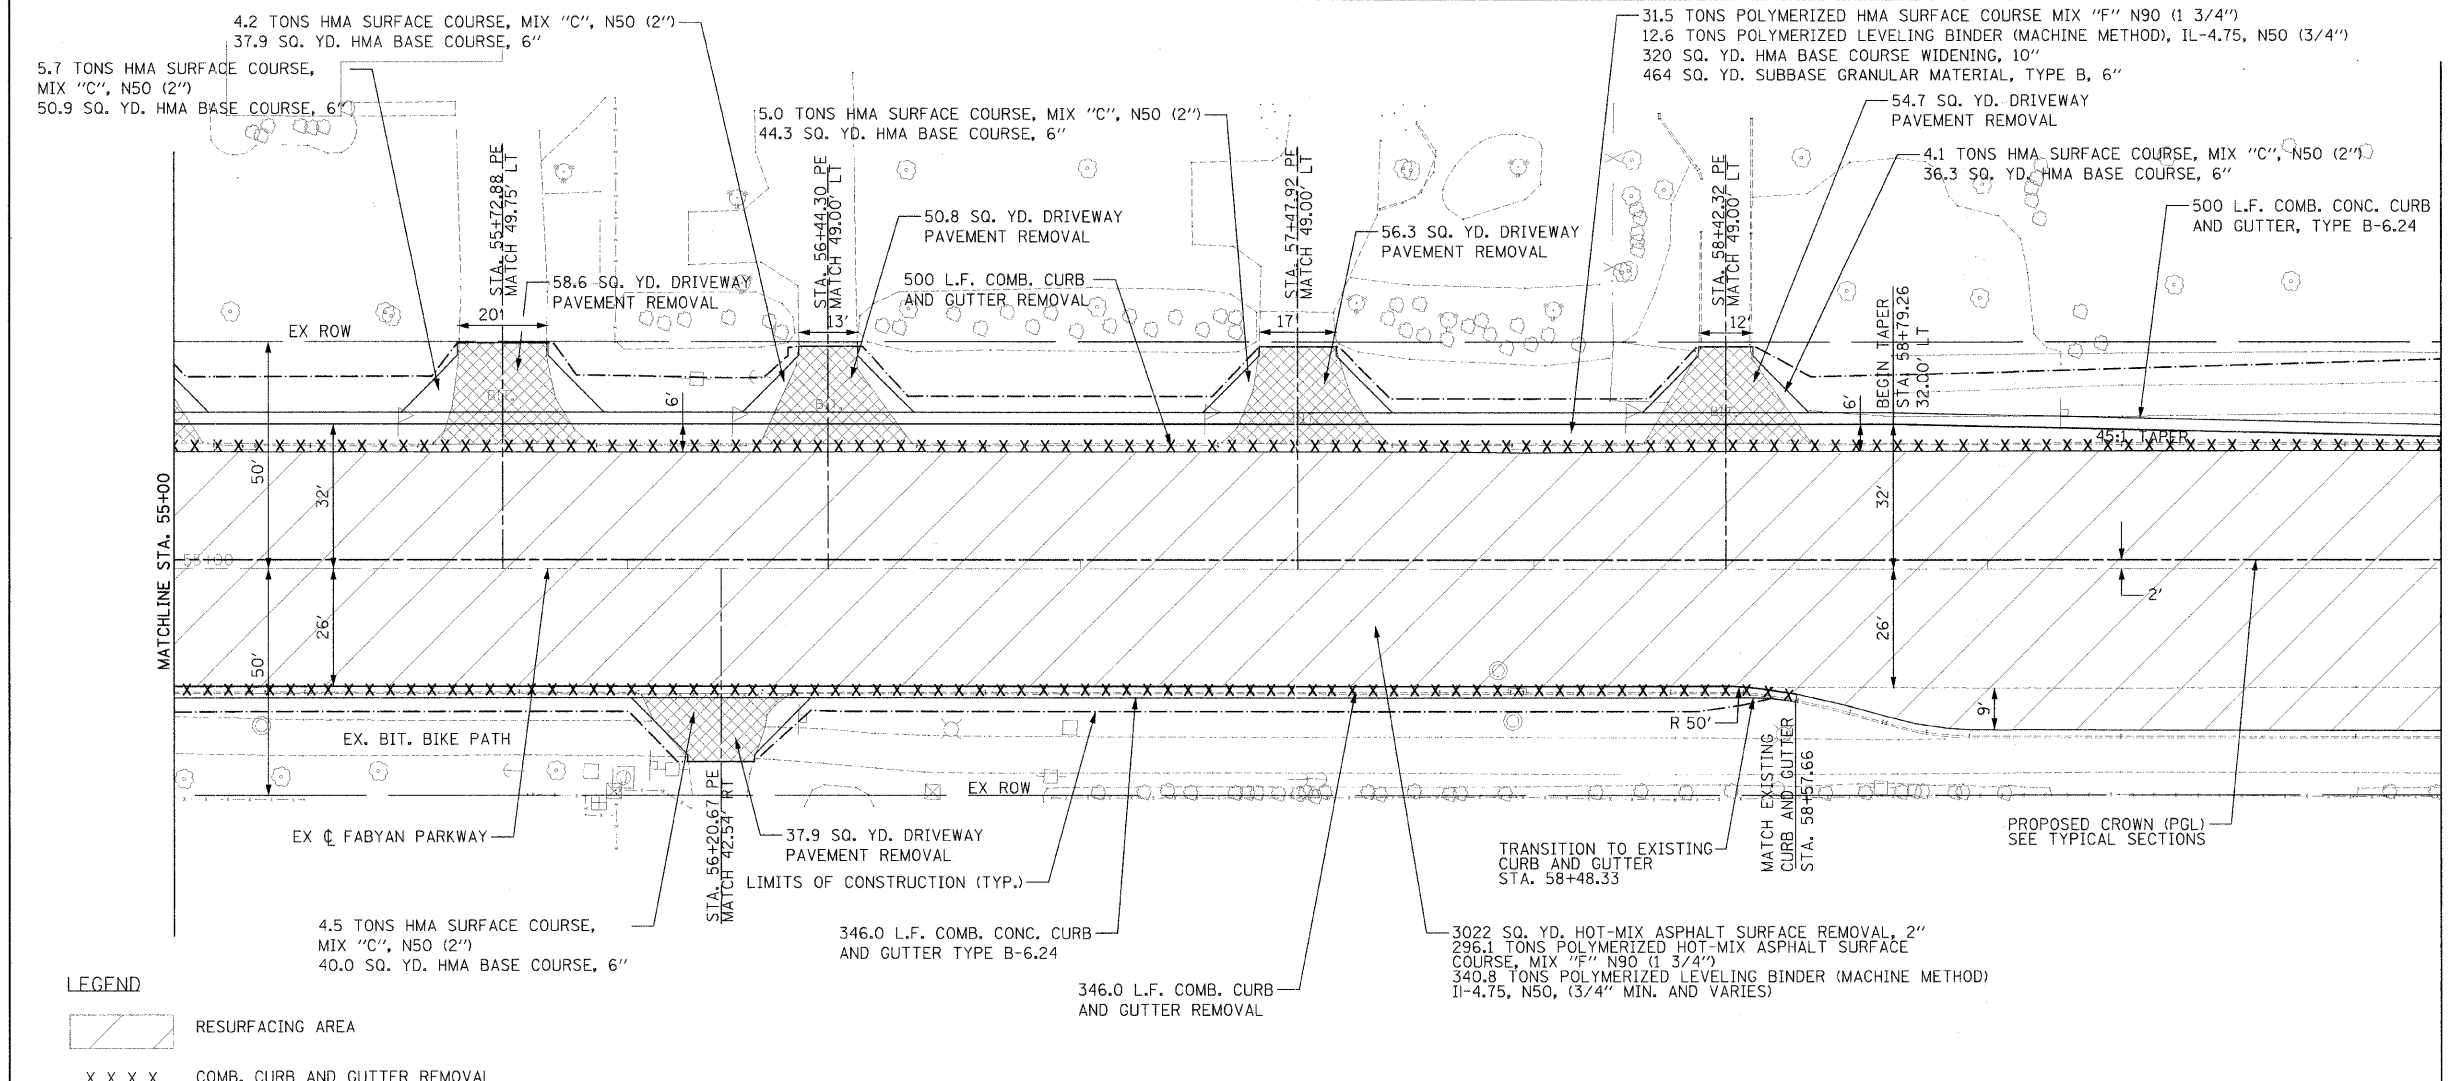

**LEGEND**

- RESURFACING AREA
- COMB. CURB AND GUTTER REMOVAL
- DRIVEWAY PAVEMENT REMOVAL

**NOTE:**  
ALL DRIVEWAYS ARE 90° TO THE CENTERLINE OF FABYAN PARKWAY.

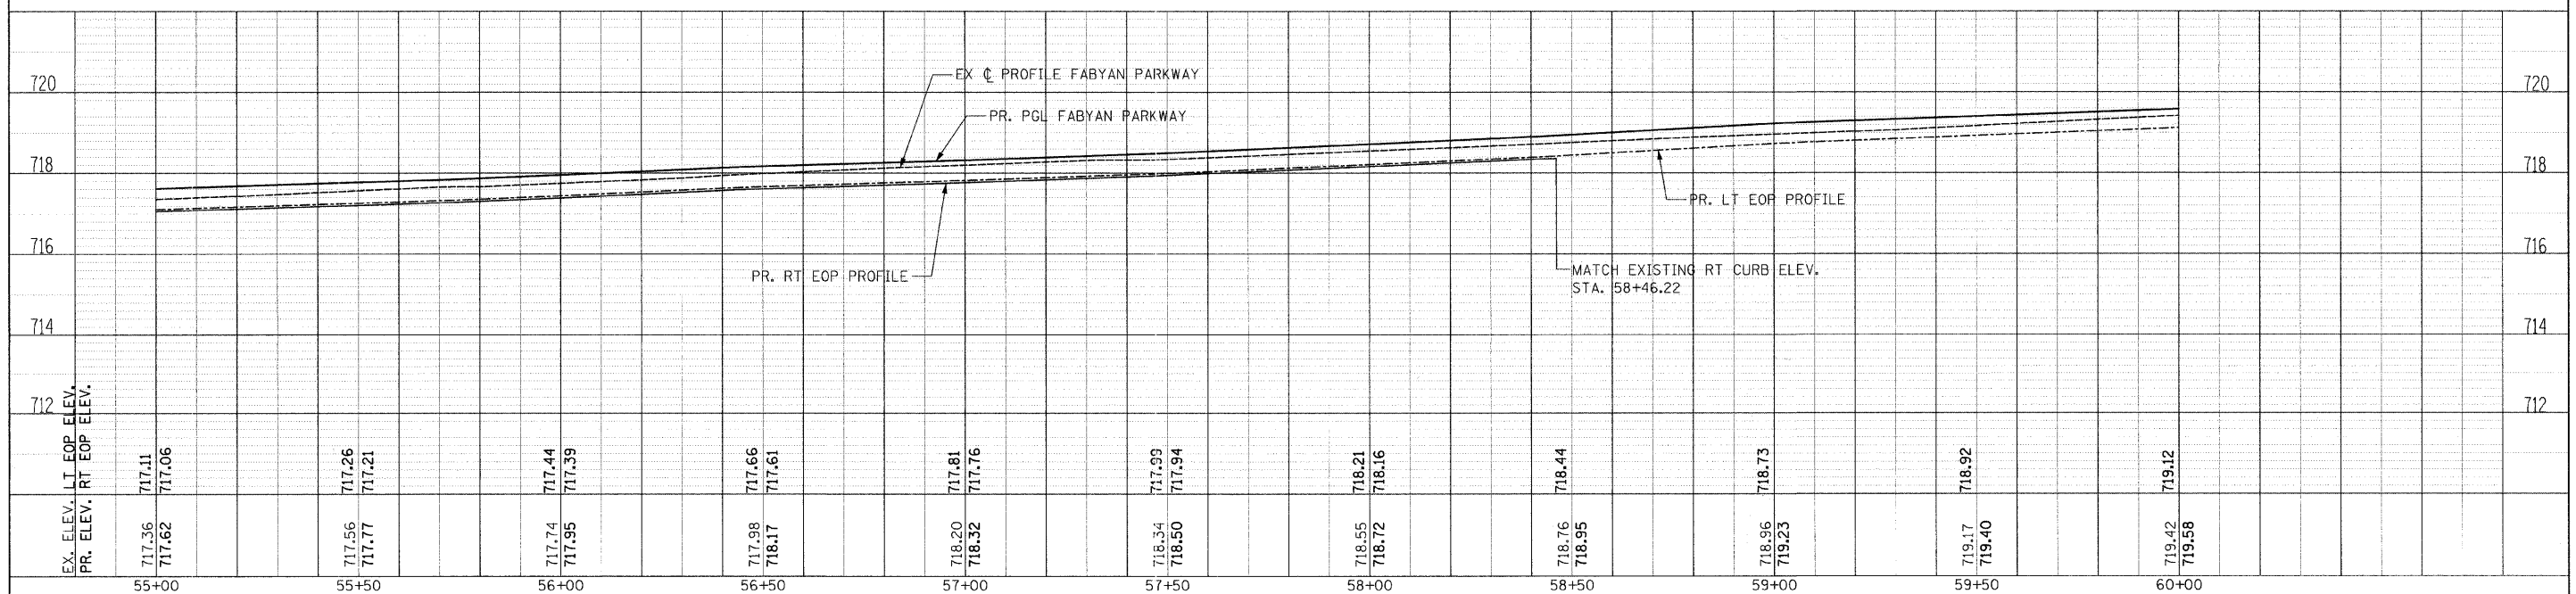

EX. ELEV. LT. EOP ELEV.	717.36	717.11	717.26	717.44	717.66	717.81	718.34	718.55	718.76	718.96	719.17	719.42
PR. ELEV. RT. EOP ELEV.	717.62	717.06	717.21	717.39	717.61	717.76	718.94	718.16	718.44	718.73	718.92	719.12
	55+00	55+50	56+00	56+50	57+00	57+50	58+00	58+50	59+00	59+50	60+00	

**STATE OF ILLINOIS  
DEPARTMENT OF TRANSPORTATION**

**FABYAN PARKWAY  
PLAN AND PROFILE**

F.A.P. RTE.	SECTION	COUNTY	TOTAL SHEETS	SHEET NO.
363	08-00370-00-SP	KANE	32	14
C-91-510-08		CONTRACT NO. 63416		
ILLINOIS FED. AID PROJECT HSIP-9003 (056)				

SCALE: H:1"=20'; V:1"=2' SHEET NO. 14 OF 33 SHEETS STA. 55+00 TO STA. 60+00