


EROSION CONTROL LEGEND

- TEMPORARY EROSION CONTROL SEEDING
- EROSION CONTROL BARRIER

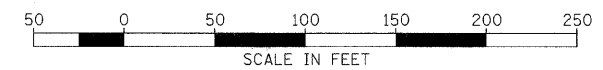

FILE NAME =	USER NAME = *USER*	DESIGNED - AAF	REVISED -
H:\Projects\2945\DGNS\09209507\209507E1.dgn		DRAWN - AAF	REVISED -
PLOT SCALE = 50.0000' / IN.		CHECKED - BAP	REVISED -
PLOT DATE = 11/13/2009		DATE - 2/02/09	REVISED -

**STATE OF ILLINOIS
DEPARTMENT OF TRANSPORTATION**

**MERIDIAN ROAD
EROSION & SEDIMENT CONTROL PLAN**

SCALE: 1"=50' SHEET NO. 1 OF 1 SHEETS STA. 96+70 TO STA. 103+30

HOH		HARRY D. HETTER-ASSOCIATES, INC. DESIGN AND CONSULTING ENGINEERS		15 East Jackson Blvd. Suite 500 Chicago, IL 60604 312-546-8131		PROJECT NUMBER 2945	
F.A.P. RTE.	SECTION	COUNTY	TOTAL SHEETS	SHEET NO.			
301	1-HBR-2	WINNEBAGO	57	17			
FED. ROAD DIST. NO.			ILLINOIS		FED. AID PROJECT		
					CONTRACT NO. 64D50		