



DATE	
BY	
REVISIONS	
1. CHECKED	
2. ALIGNED	
3. CHECKED	
4. FILE NAME	
5. NO.	
PLAN	
NOTE BOOK	
NO.	


DATE	
BY	
REVISIONS	
1. CHECKED	
2. GRADES	
3. CHECKED	
4. ELEV. NOTED	
5. STRUCTURE NOTATIONS	
6. CHG'D	
PROFILE	
NOTE BOOK	
NO.	

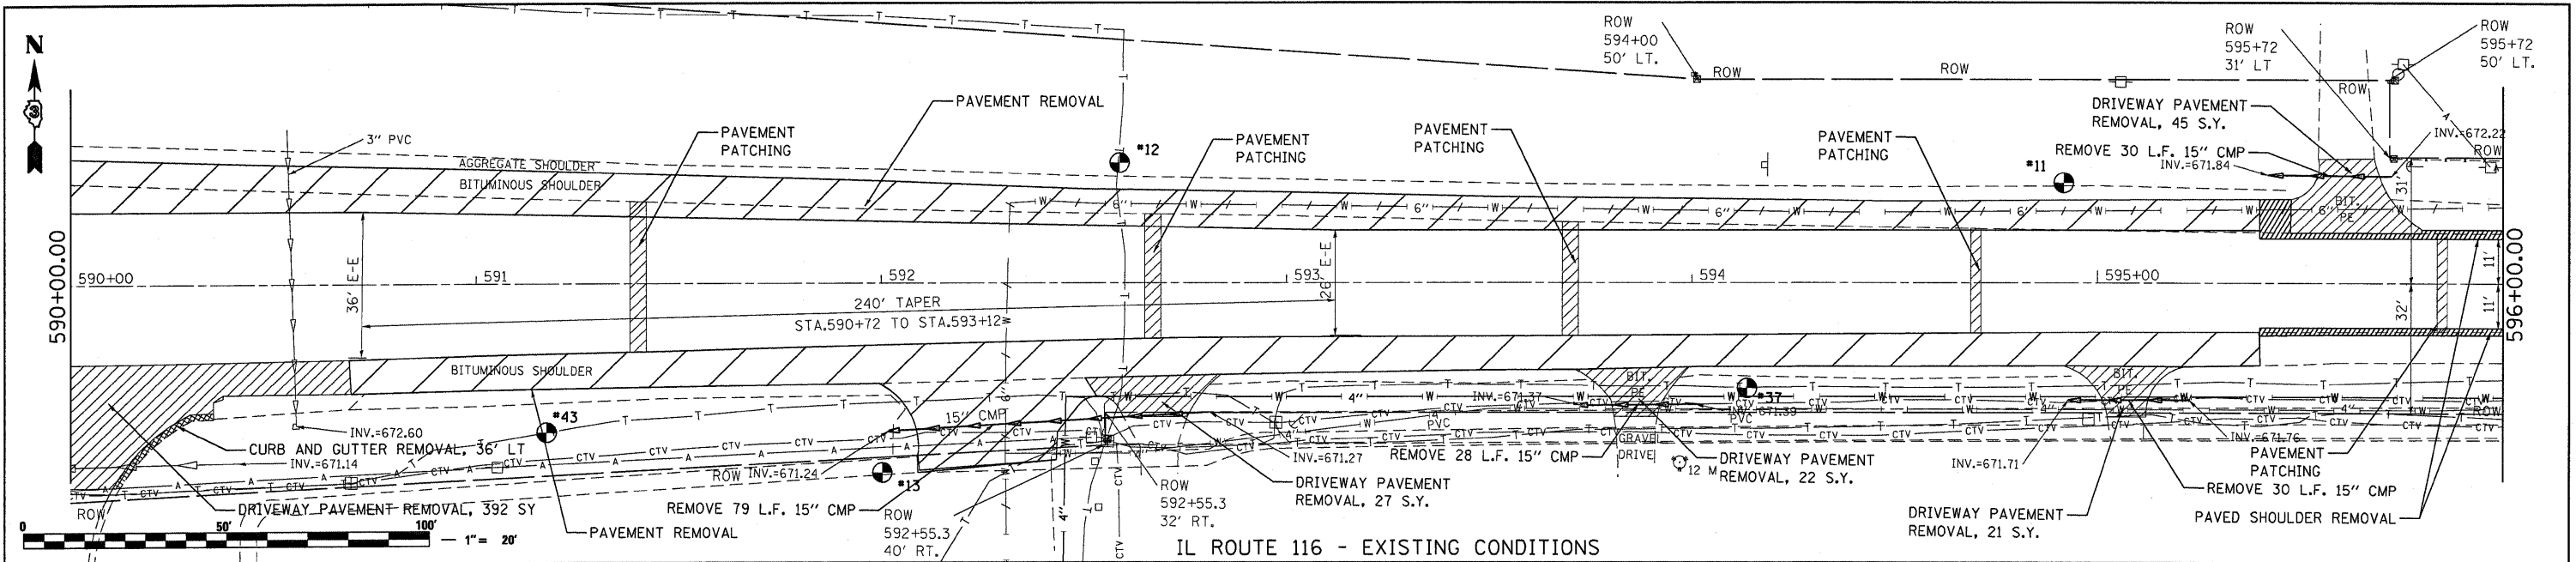

IL ROUTE 116 - EXISTING CONDITIONS

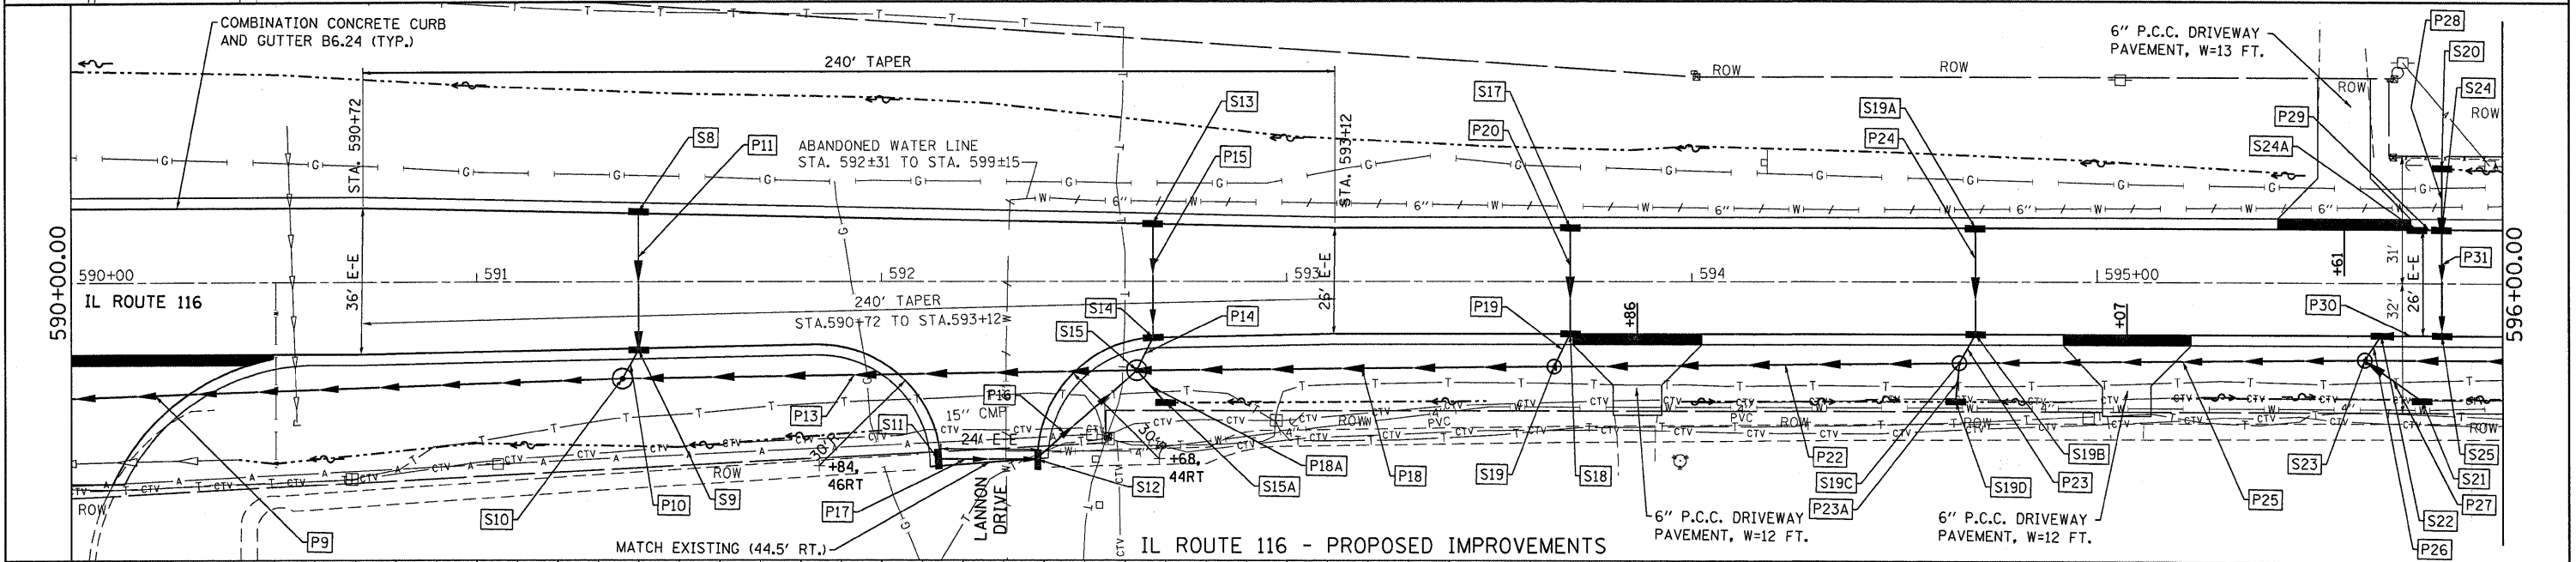

IL ROUTE 116 - PROPOSED IMPROVEMENTS

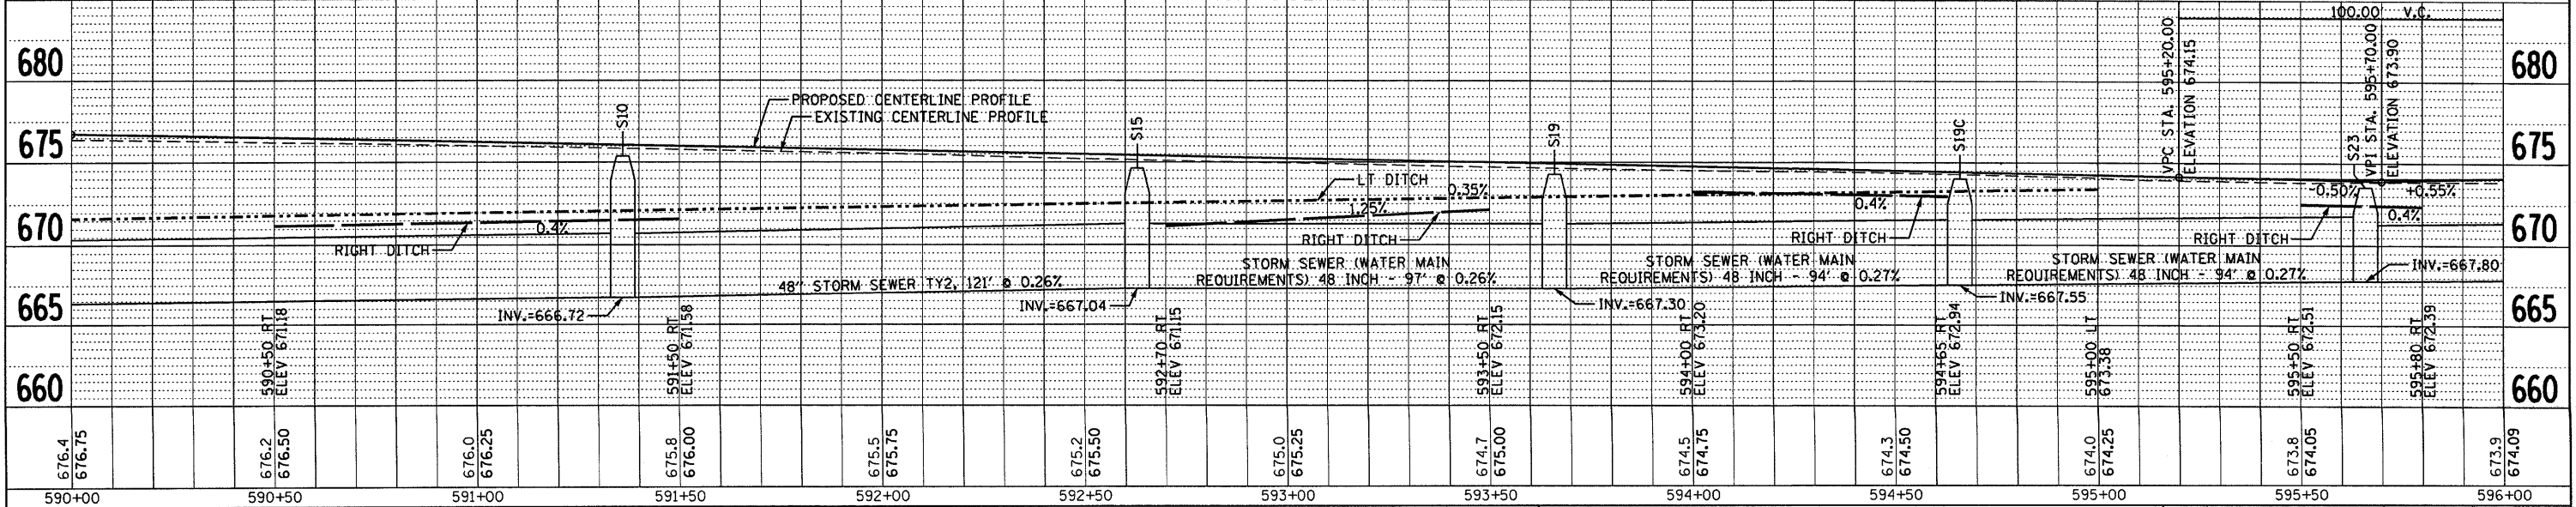

676.4 676.75	676.2 676.50	676.0 676.25	675.8 676.00	675.5 675.75	675.2 675.50	675.0 675.25	674.7 675.00	674.5 674.75	674.3 674.50	674.0 674.25	673.8 674.05	673.9 674.09
590+00	590+50	591+00	591+50	592+00	592+50	593+00	593+50	594+00	594+50	595+00	595+50	596+00

FILE NAME = c:\pw_work\p\dot\schwankerg\d0117211\202309.pln.dgn
 PLOT SCALE = 20.0000' / IN.
 PLOT DATE = Dec 04, 2009 - 10:45:12 AM

USER NAME = schwankerg
 DESIGNED - SPF
 CHECKED - JMS
 DRAWN - AJP
 CHECKED - 09/25/09

REVISED -
 REVISED -
 REVISED -
 REVISED -

STATE OF ILLINOIS
 DEPARTMENT OF TRANSPORTATION

PLAN AND PROFILE

SCALE: 1"=20' SHEET NO. 2 OF 7 SHEETS STA. 590+00.00 TO STA. 596+00.00

F.A.P. RTE.	SECTION	COUNTY	TOTAL SHEETS	SHEET NO.
681	114 RS-2	LIVINGSTON	63	12
CONTRACT NO. 66532				