


IL 17/91

STA 61+17 TO STA 62+52  
STA 64+70 TO STA 65+49

**LEGEND**

1. EXISTING PAVEMENT
2. EXISTING BITUMINOUS OVERLAY
3. EXISTING COMBINATION CURB AND GUTTER
4. EXISTING CONCRETE GUTTER
5. EXISTING BRIDGE DECK
6. EXISTING HOT-MIX ASPHALT SHOULDER
7. PROPOSED HOT-MIX ASPHALT SURFACE REMOVAL, 1"
8. PROPOSED HOT-MIX ASPHALT SURFACE REMOVAL 1 1/2"
9. PROPOSED HOT-MIX ASPHALT SURFACES CSE, MIX D, N50, 1 1/2"
10. PROPOSED POLYMERIZED LEVELING BINDER (MACHINE METHOD) N50, 3/4"
11. PROPOSED STRIP REFLECTIVE CRACK CONTROL TREATMENT
12. PROPOSED HOT-MIX ASPHALT SURFACE REMOVAL, VARIABLE DEPTH
13. PROPOSED AGGREGATE SHOULDER TYPE B (WEDGE)
14. PROPOSED GUARDRAIL AGGREGATE EROSION CONTROL
15. EXISTING WATERPROOF MEMBRANE

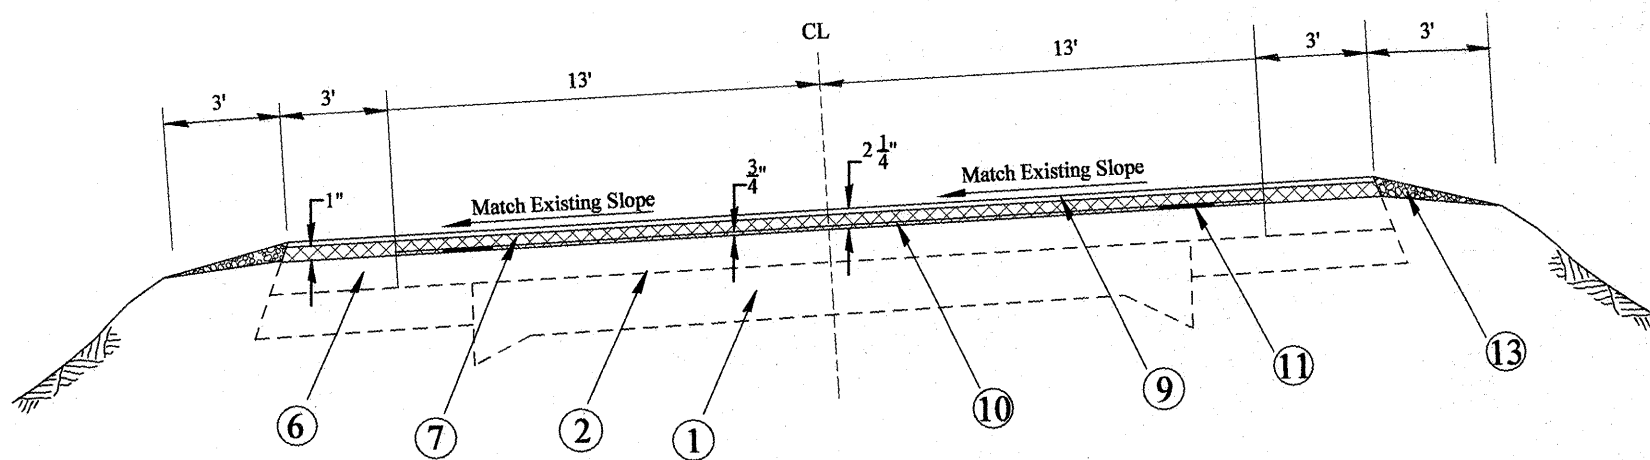

IL 17/91

STA 104+09.96 TO STA 112+12.29  
STA 142+28 TO STA 150+55.4 (LT BIT SHOULDER)  
STA EQ 151+15.5 (BK) = 135+35.5 (AH)  
STA 177+62.6 TO STA 187+54 (RT BIT SHOULDER)  
STA 208+49 TO STA 213+12 (LT BIT SHOULDER)  
STA 214+59 TO 220+84.3 (LT BIT SHOULDER)

IL 17

STA 57+30 TO STA 67+20 (RT BIT SHOULDER)

FILE NAME = 0468747-sht-plan.dgn	USER NAME = mendezpj	DESIGNED -	REVISED -
		DRAWN -	REVISED -
		CHECKED -	REVISED -
		DATE -	REVISED -

**STATE OF ILLINOIS  
DEPARTMENT OF TRANSPORTATION**

<b>TYPICAL SECTIONS</b>			
SCALE: NONE	SHEET NO.	OF SHEETS	STA. TO STA.

F.A.P. RTE.	SECTION	COUNTY	TOTAL SHEETS	SHEET NO.
643	(11,12)RS-2;(6)WRS-3;(10)RS-4	STARK	45	7
CONTRACT NO. 68747				
ILLINOIS FED. AID PROJECT				