


DATE	
BY	
PLAN	SURVEYED
	PLOTTED
	CHECKED
	NOTATIS
	NO. 010

DATE	
BY	
PROFILE	SURVEYED
	PLOTTED
	CHECKED
	NOTATIS
	NO. 010

**HR**  
**HURST-ROSCHKE ENGINEERS, INC.**  
 HILLSBORO, ILLINOIS 62049  
 (217)532-3959 FAX (217)532-3212


SEC. 33, TWP 22N, RNG 8E, 3RD P.M.

SEC. 4, TWP 21N, RNG 8E, 3RD P.M.

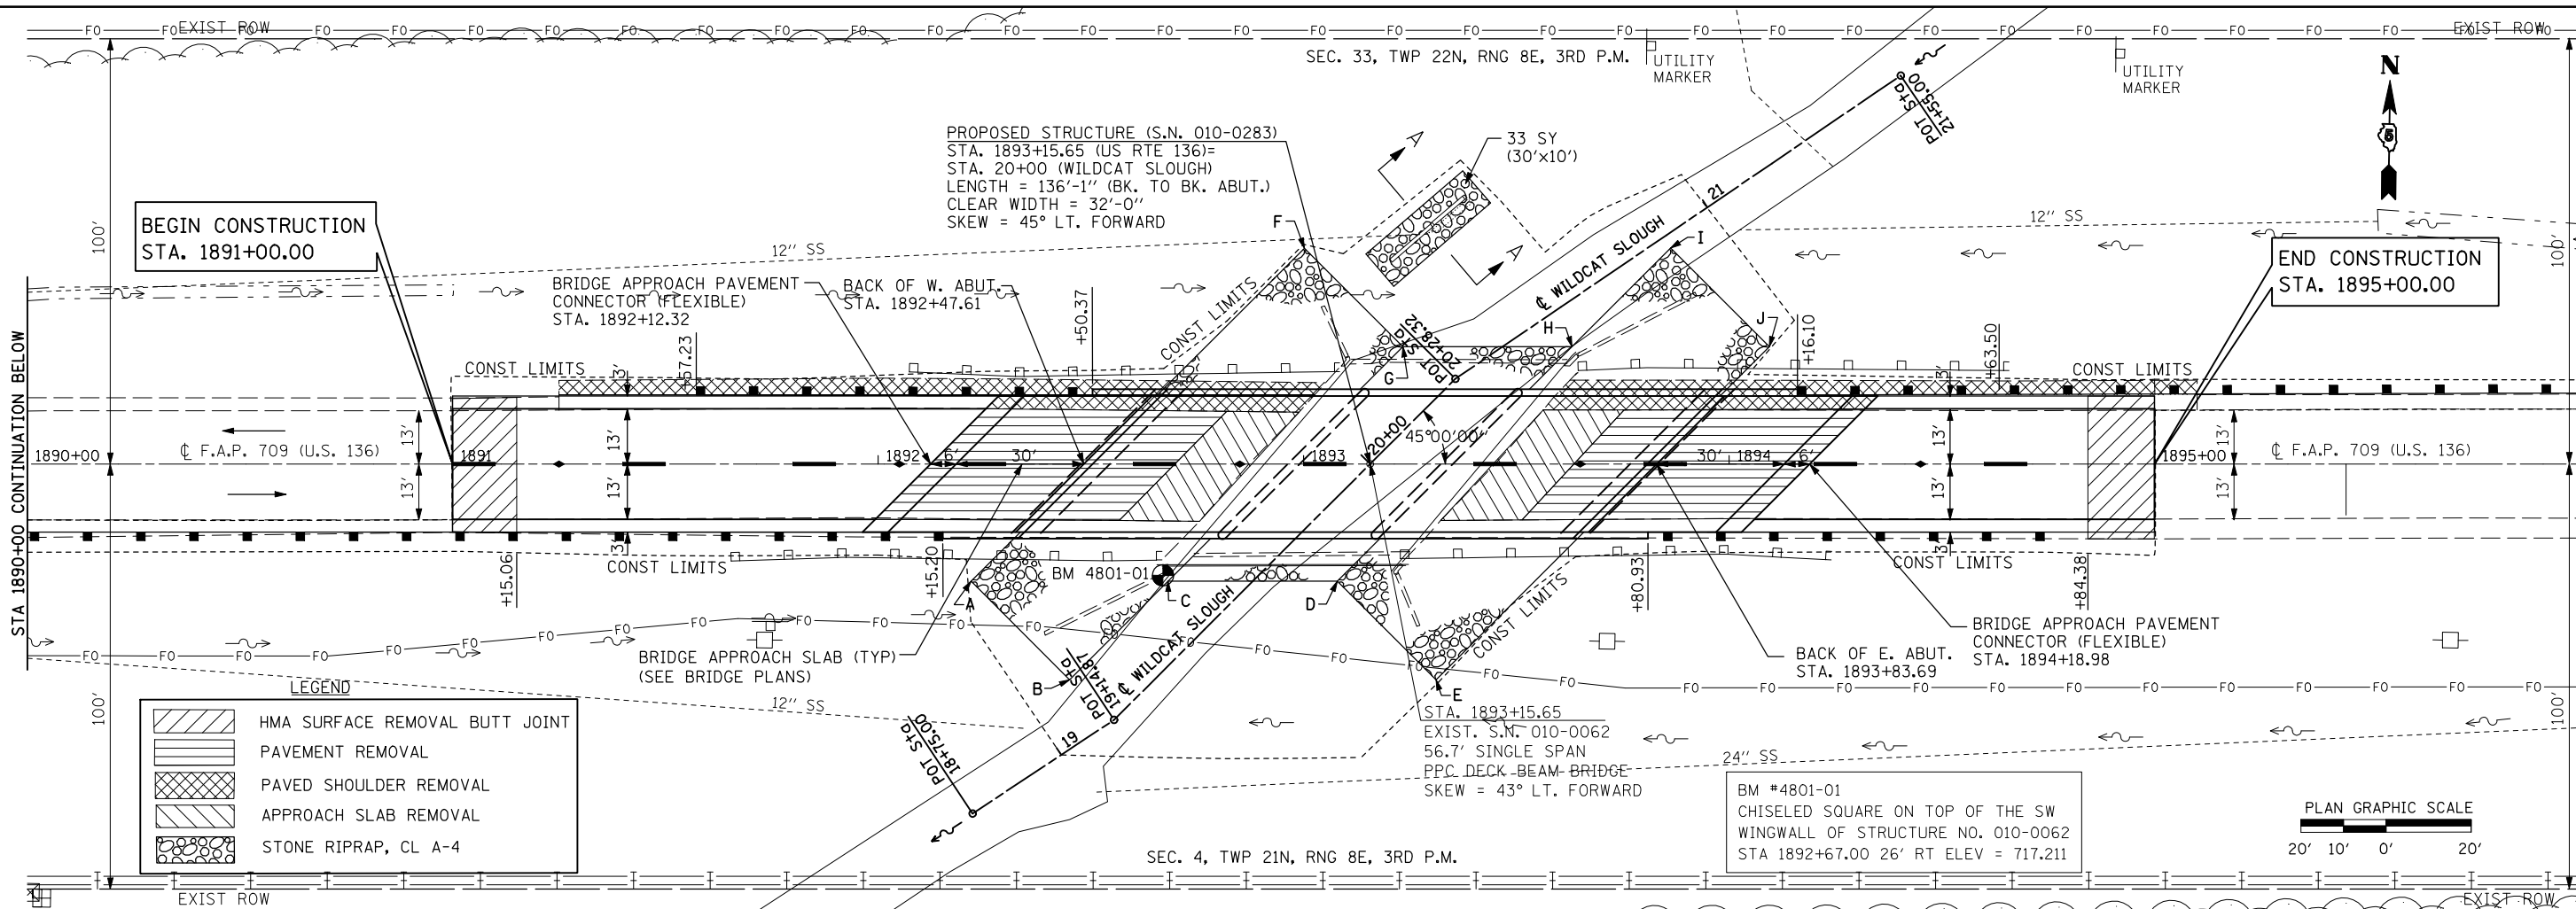

**LEGEND**

	HMA SURFACE REMOVAL BUTT JOINT
	PAVEMENT REMOVAL
	PAVED SHOULDER REMOVAL
	APPROACH SLAB REMOVAL
	STONE RIPRAP, CL A-4

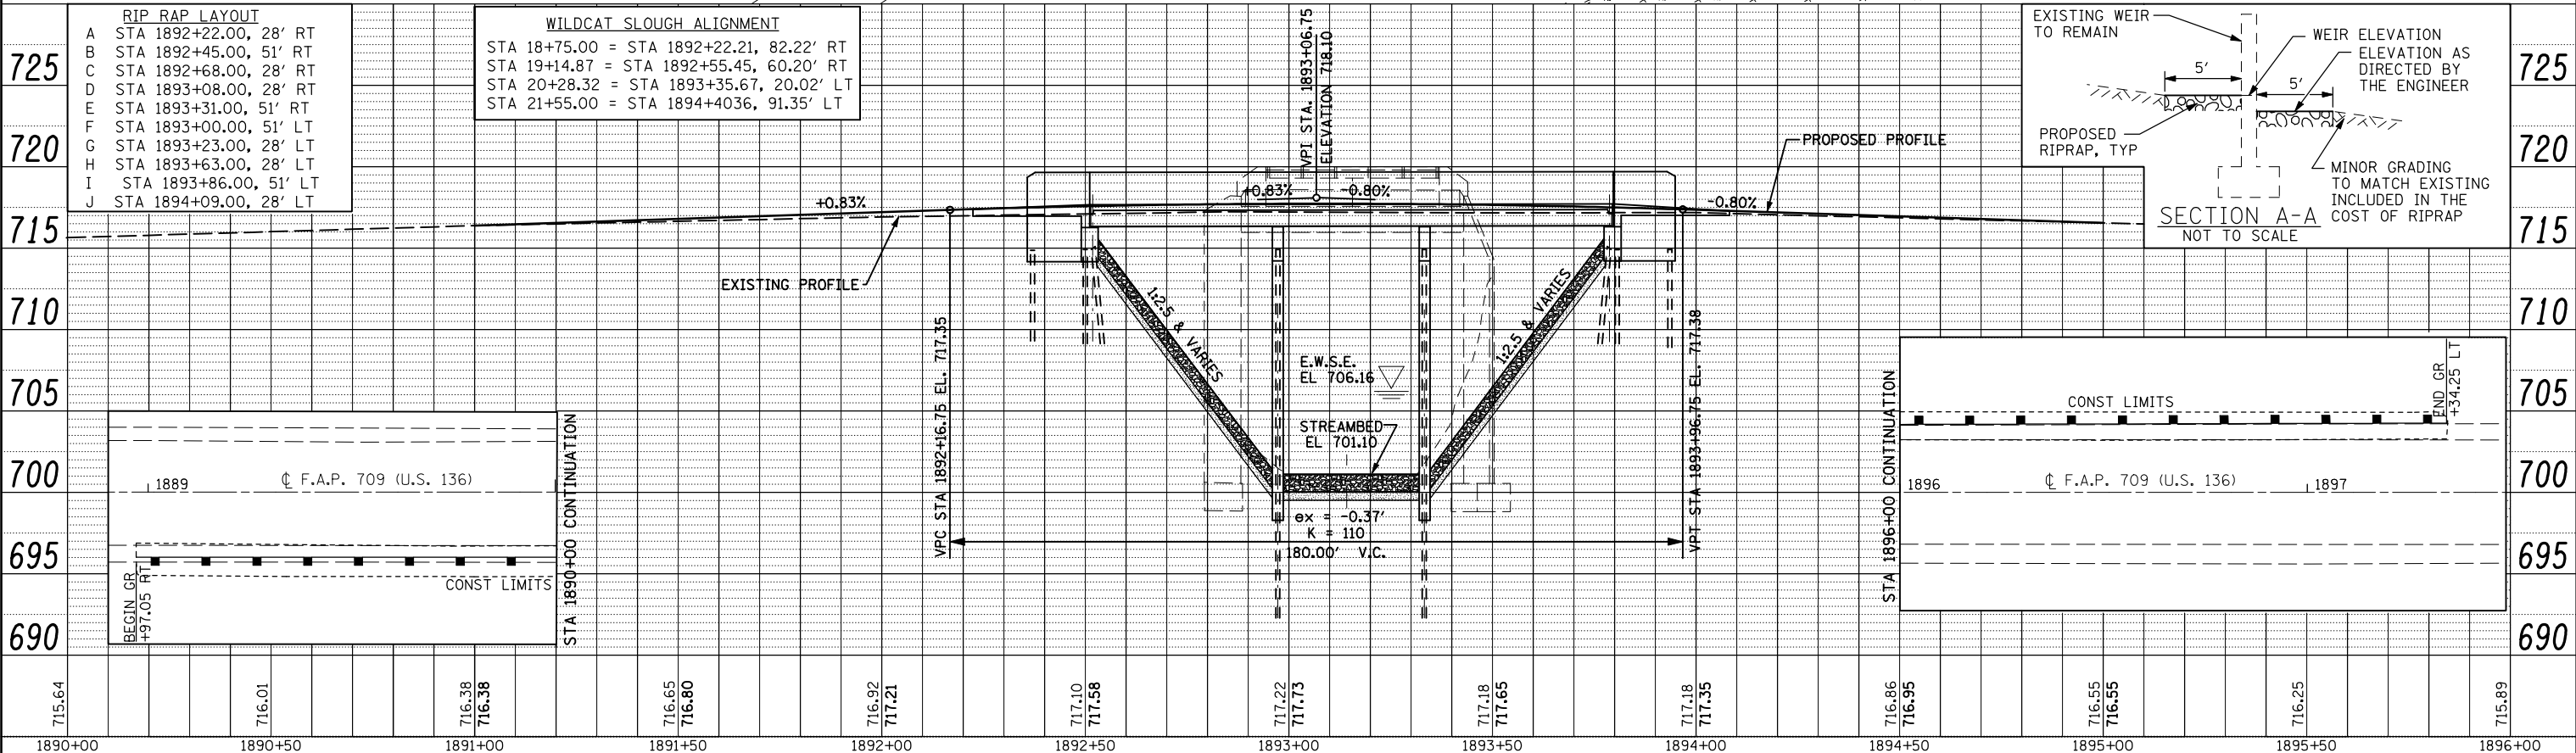

FILE NAME =	USER NAME = keyarb	DESIGNED - JJC	REVISED -
ct:\pwork\pwork\keyarb\d0142584\0570427	sh-t-PLNPRF.dgn	DRAWN - TWC	REVISED -
PLOT SCALE = 40.0000' / IN.	CHECKED - MAR	REVISOR -	REVISED -
PLOT DATE = 12/17/2009	DATE - 12-16-09	REVISOR -	REVISED -

**STATE OF ILLINOIS**  
**DEPARTMENT OF TRANSPORTATION**

**PLAN AND PROFILE**

SCALE: 1"=20' H. SHEET NO. 1 OF SHEETS STA. 1891+00 TO STA. 1895+00

F.A.P. RTE.	SECTION	COUNTY	TOTAL SHEETS	SHEET NO.
709	(105BR)BR	CHAMPAIGN	55	9
CONTRACT NO. 70427			FED. ROAD DIST. NO. 5 (ILLINOIS) FED. AID PROJECT	