


STAGE 1

PRIOR TO STAGE 1 CONSTRUCTION

1. PLACE PERIMETER EROSION BARRIER ON DISTURBED SLOPES AS SHOWN ON EROSION CONTROL PLANS.
2. INSTALL PROPOSED BASE COURSE (OPTION) ON THE SOUTH SIDE FROM EDGE OF PAVEMENT TO EXISTING GUARDRAIL, USING TRAFFIC CONTROL STANDARD 701201.

PLAN	DATE
SURVEYED	BY
ALIGNED	BY
CHECKED	BY
RT. OF WAY CHECKED	BY
FOOT FILE NAME	
NO.	

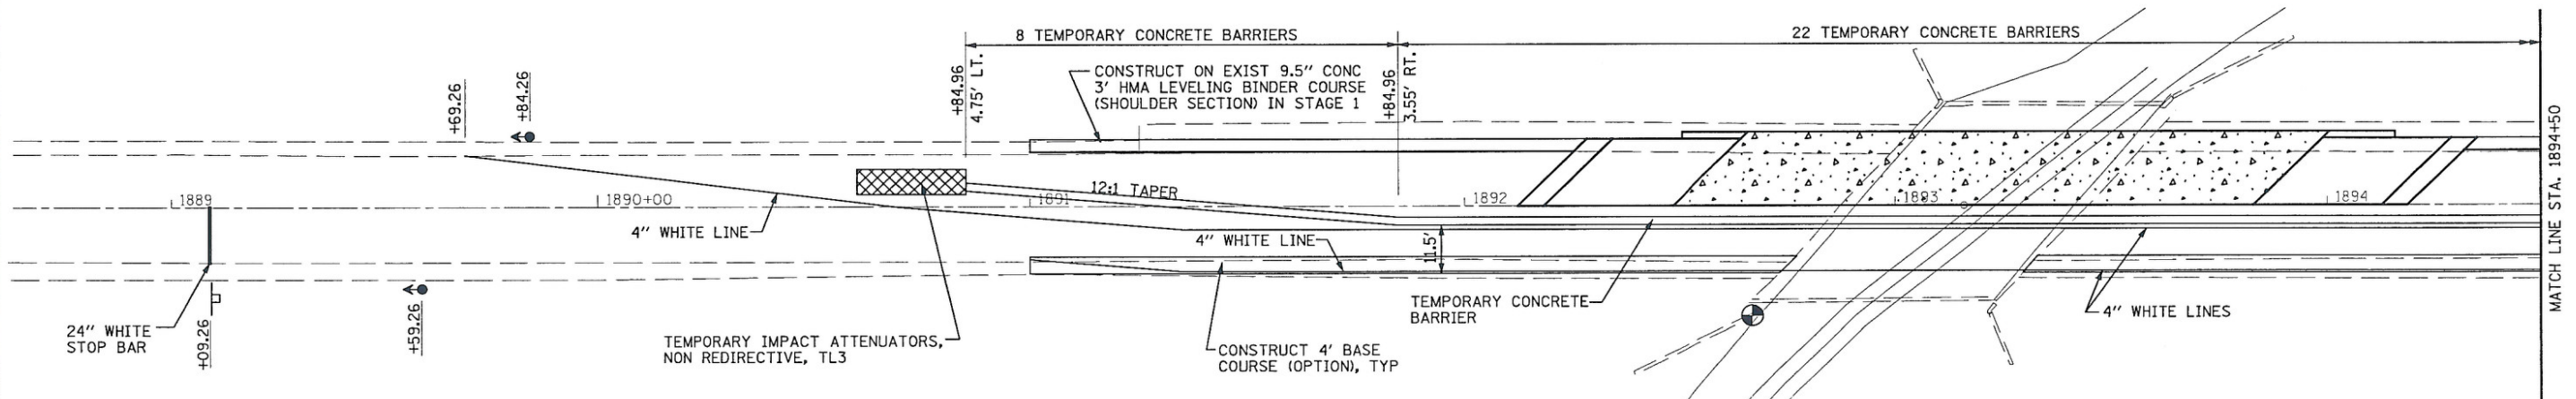


STAGE 1 CONSTRUCTION OF NORTH SIDE


1. INSTALL BARRICADES SIGNS, TRAFFIC SIGNALS AND TEMPORARY MARKINGS AS DETAILED ON TRAFFIC CONTROL AND PROTECTION STANDARD 701321.
2. PLACE TEMPORARY CONCRETE BARRIERS. ANCHORS WILL BE REQUIRED.
3. EXISTING GUARD RAIL ON SOUTH SIDE TO REMAIN IN PLACE DURING STAGE 1 CONSTRUCTION.
4. INSTALL TEMPORARY SHEET PILING AS SHOWN ON SHEET 13 S.N. 010-0283 STRUCTURAL PLANS.
5. REMOVE GUARDRAIL, APPROACH PAVEMENT AND NORTH SIDE OF EXISTING STRUCTURE. CONSTRUCT PROPOSED STRUCTURE, APPROACH PAVEMENT, APPROACH PAVEMENT CONNECTORS, HMA SHOULDER SECTION, GUARDRAIL AND ALL OTHER COLLATERAL WORK FOR NORTH SIDE OF THE ROADWAY AS SHOWN.

NOTES:

1. PLACE TRAFFIC CONTROL SIGNS AND DEVICES AS SHOWN IN STANDARD 701321.
2. ALL TEMPORARY BRIDGE TRAFFIC SIGNALS FOR STAGE 1 AND STAGE 2 SHALL BE CONSIDERED AS ONE EACH.
3. BARRIER OFFSETS ARE FROM THE CENTER OF THE BARRIER.
4. TEMPORARY PAVEMENT MARKINGS INCLUDED IN COST OF TRAFFIC CONTROL AND PROTECTION 701321.

 

PROFILE	DATE
SCOTTED	BY
CHECKED	BY
BLM. NOTED	BY
STRUCTURE NOTATIONS CHKD	BY
NO.	

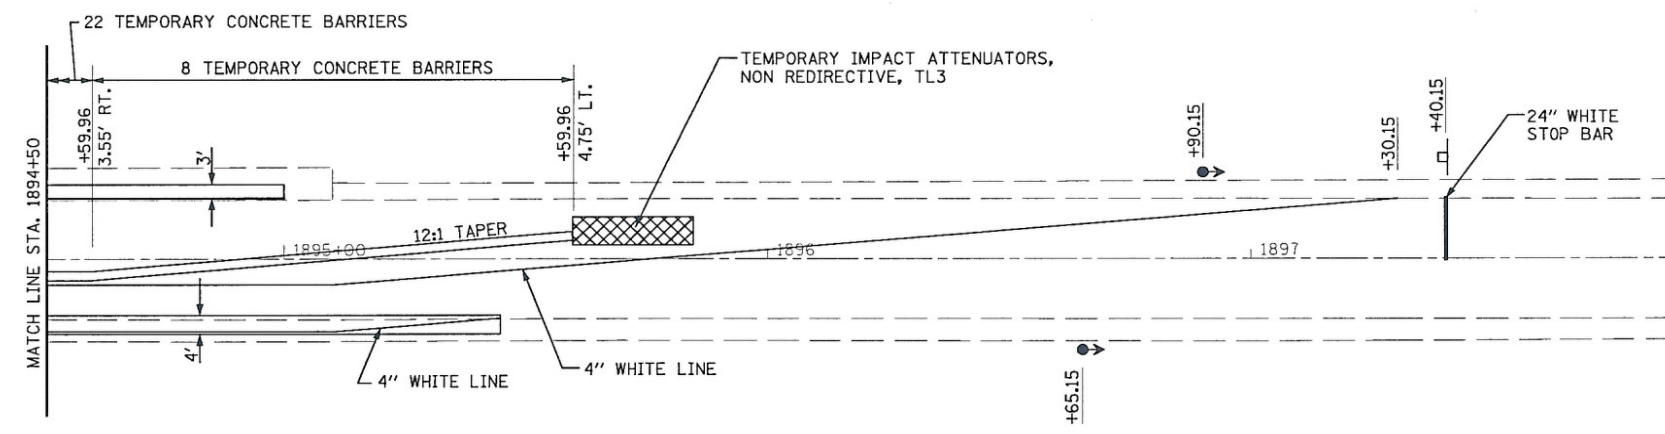

HURST-ROSCHKE ENGINEERS, INC.
HILLSBORO, ILLINOIS 62049
(217)532-3959 FAX (217)532-3212



FILE NAME =	USER NAME = HURST-ROSCHKE	DESIGNED - JJC	REVISED -
g:\198-1239_wa*1_wildcat\dgn\0570427-sht-staging_1.dgn		DRAWN - TWC	REVISED -
	PLOT SCALE = 40.0001' / IN.	CHECKED - MAR	REVISED -
	PLOT DATE = 12/16/2009	DATE - 12-16-09	REVISED -

STATE OF ILLINOIS
DEPARTMENT OF TRANSPORTATION

STAGE 1 CONSTRUCTION PLAN

SCALE: 1"=20' H. SHEET NO. 1 OF 2 SHEETS STA. 1891+00 TO STA. 1895+00

F.A.P. RTE.	SECTION	COUNTY	TOTAL SHEETS	SHEET NO.
709	(105BR)BR	CHAMPAIGN	55	10
CONTRACT NO. 70427				
FED. ROAD DIST. NO. 5 ILLINOIS FED. AID PROJECT				