
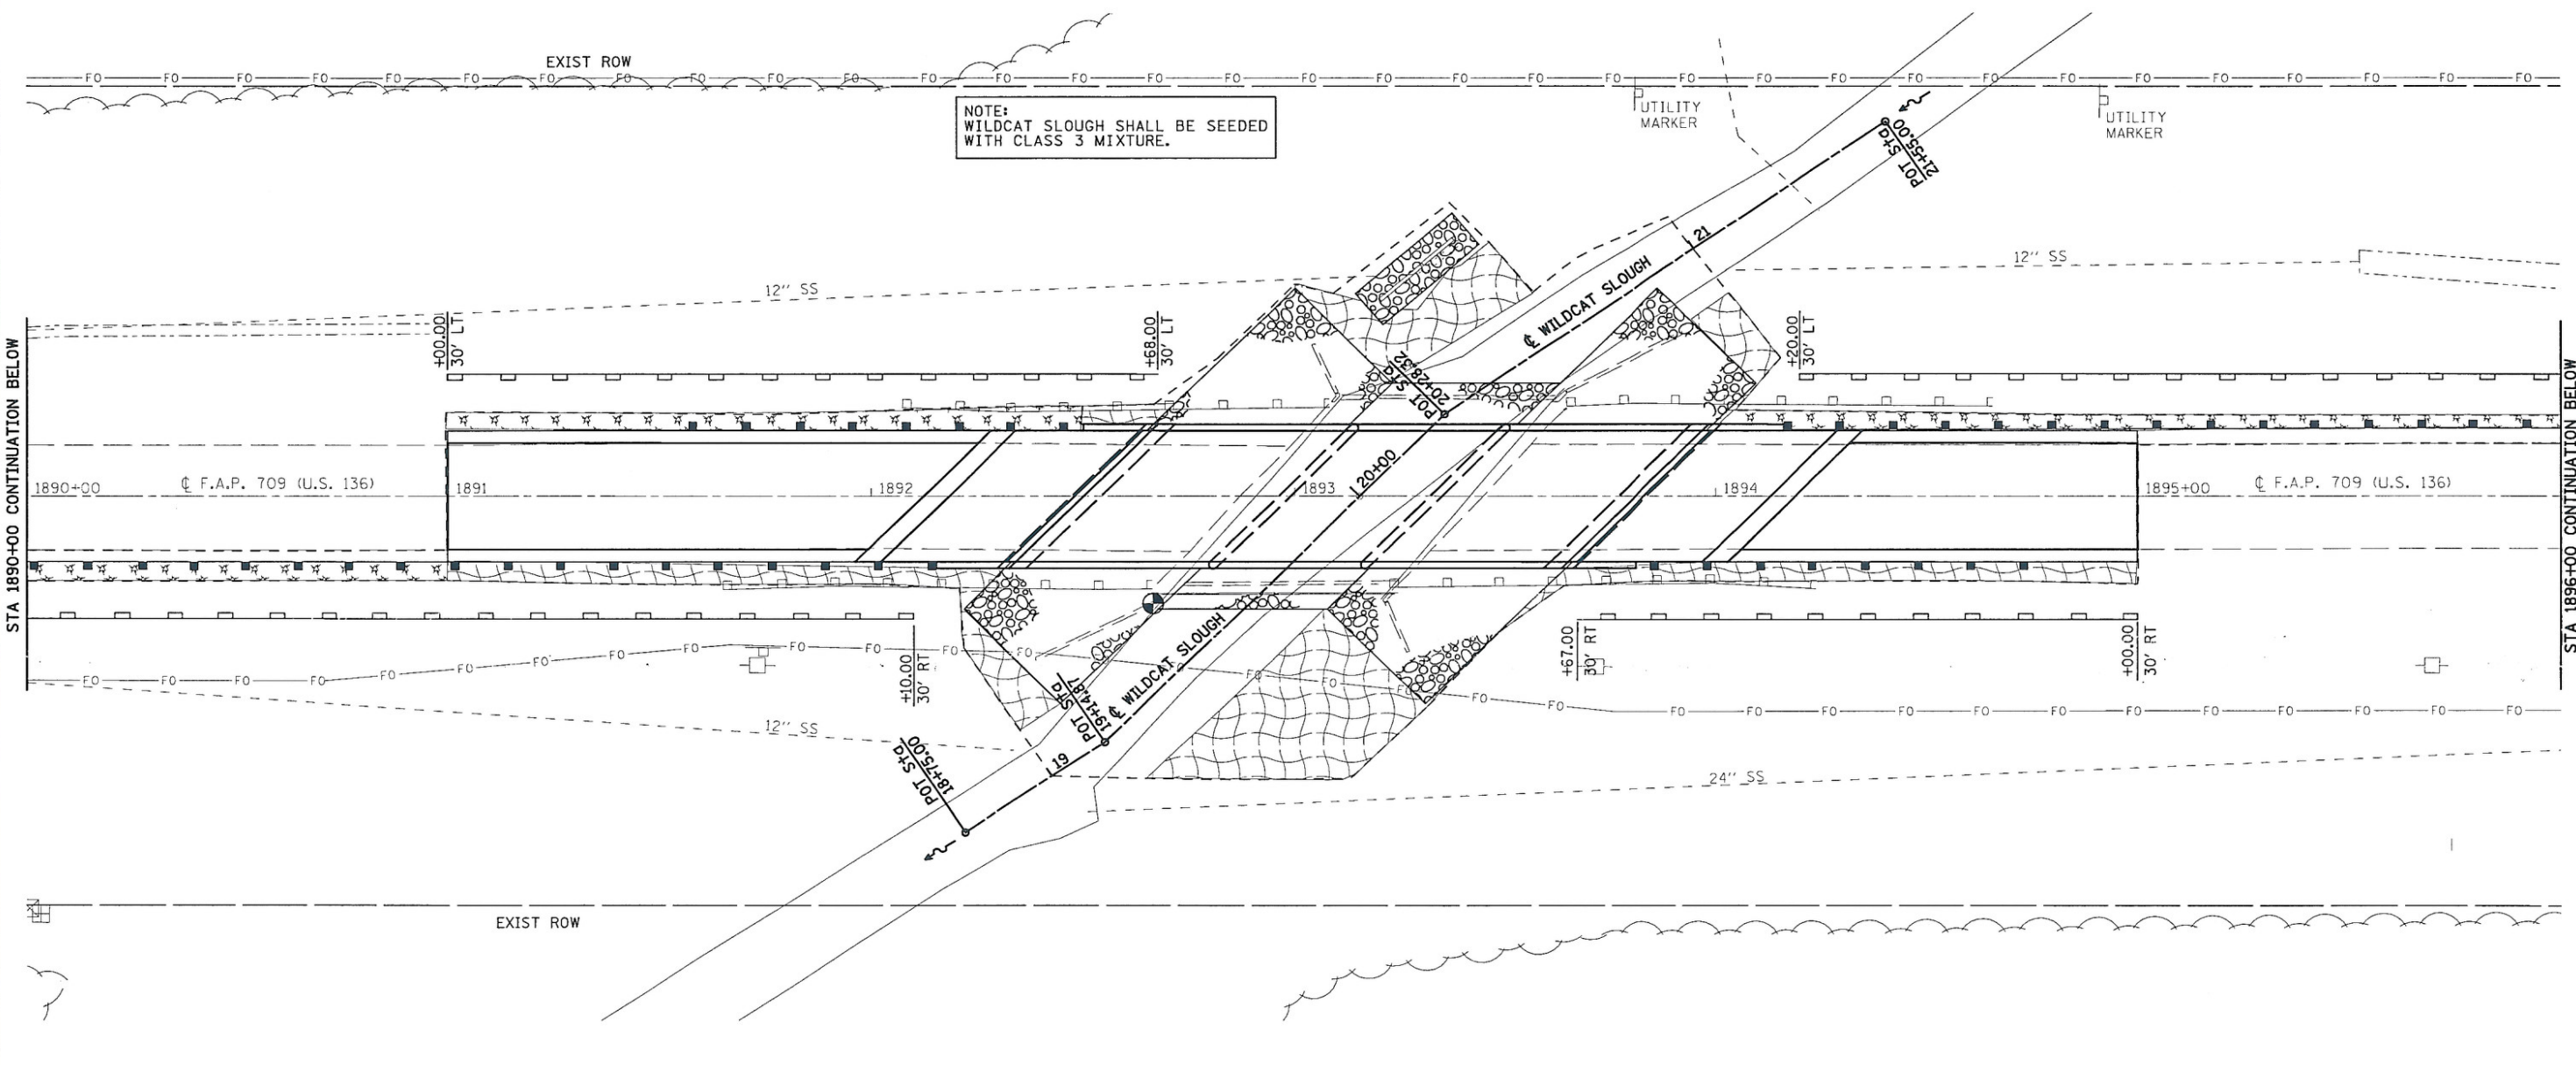
 



 
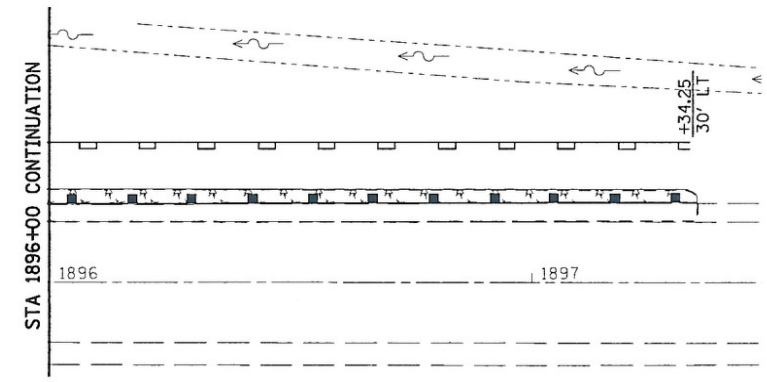
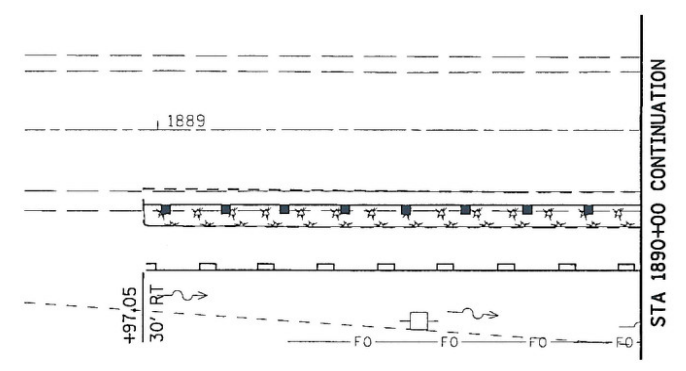
HURST-ROSCHKE ENGINEERS, INC.
 HILLSBORO, ILLINOIS 62049
 (217)532-3959 FAX (217)532-3212

 

NOTE:
 WILDCAT SLOUGH SHALL BE SEEDED
 WITH CLASS 3 MIXTURE.

LEGEND

-  EROSION CONTROL BLANKET
-  MULCH METHOD 2 STABILIZED
-  PERIMETER EROSION BARRIER- SILT FILTER
 FENCE OR OTHER AS APPROVED BY THE ENGINEER



FILE NAME =	USER NAME = HURST-ROSCHKE	DESIGNED - JJC	REVISED -	STATE OF ILLINOIS DEPARTMENT OF TRANSPORTATION	WILDCAT SLOUGH EROSION CONTROL PLAN			F.A.P. RTE. 709	SECTION (105BR)BR	COUNTY CHAMPAIGN	TOTAL SHEETS 55	SHEET NO. 12
... \dgn\148-1239... \dgn\1.wildcat\dgn\0570427-sht-EROS.dgn	PLOT SCALE = 48.0001' / IN.	DRAWN - TWC	REVISED -		SCALE: 1"=20'	SHEET NO. 1 OF 1 SHEETS	STA. 1891+00 TO STA. 1895+00	CONTRACT NO. 70427				
	PLOT DATE = 12/16/2009	CHECKED - MAR	REVISED -		ILLINOIS FED. AID PROJECT							
		DATE - 12-16-09	REVISED -									