
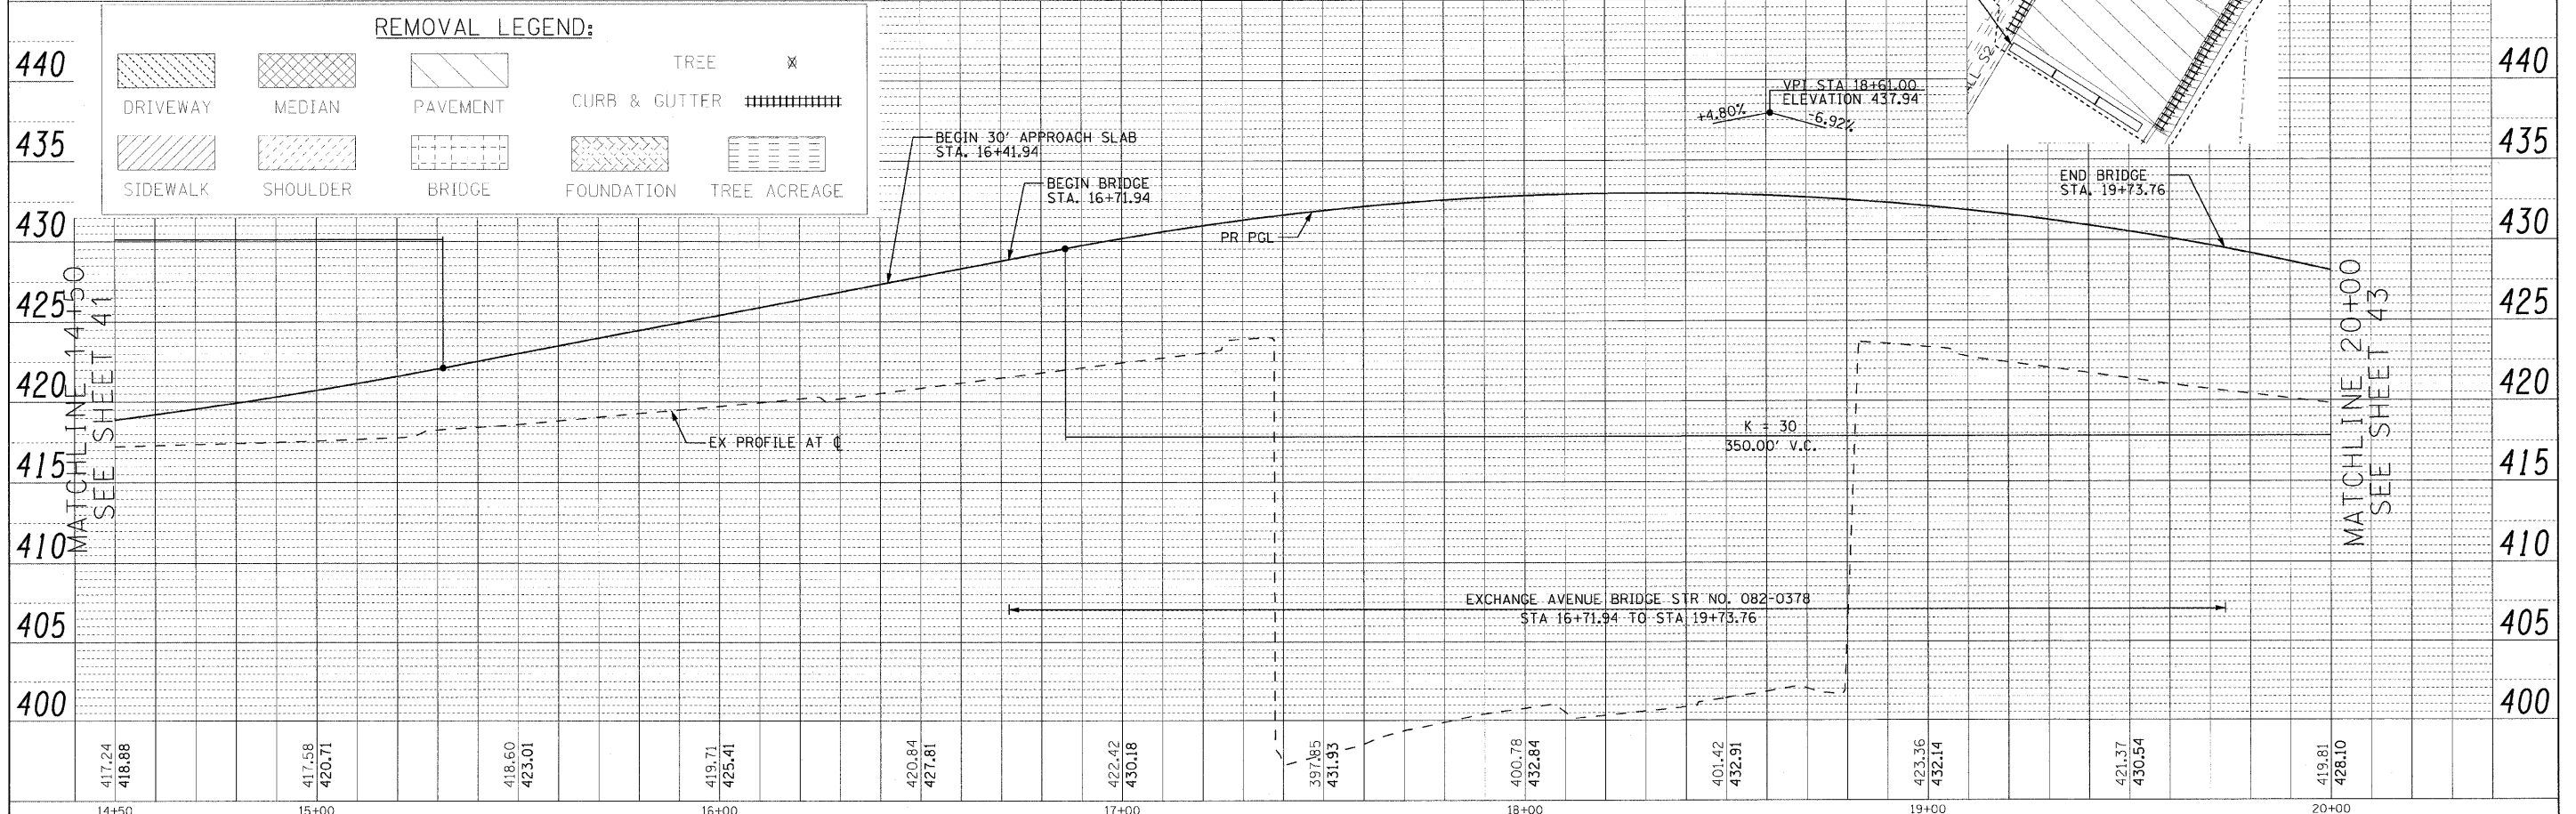


PLAN	DESIGNED	BY	DATE
	PLOTTED		
	ALIGNED CHECKED		
	PAID FILE NAME		
	NO.		

PROFILE	DESIGNED	BY	DATE
	GRADES CHECKED		
	STRUCTURE NOTATIONS Q-T		
	NO.		

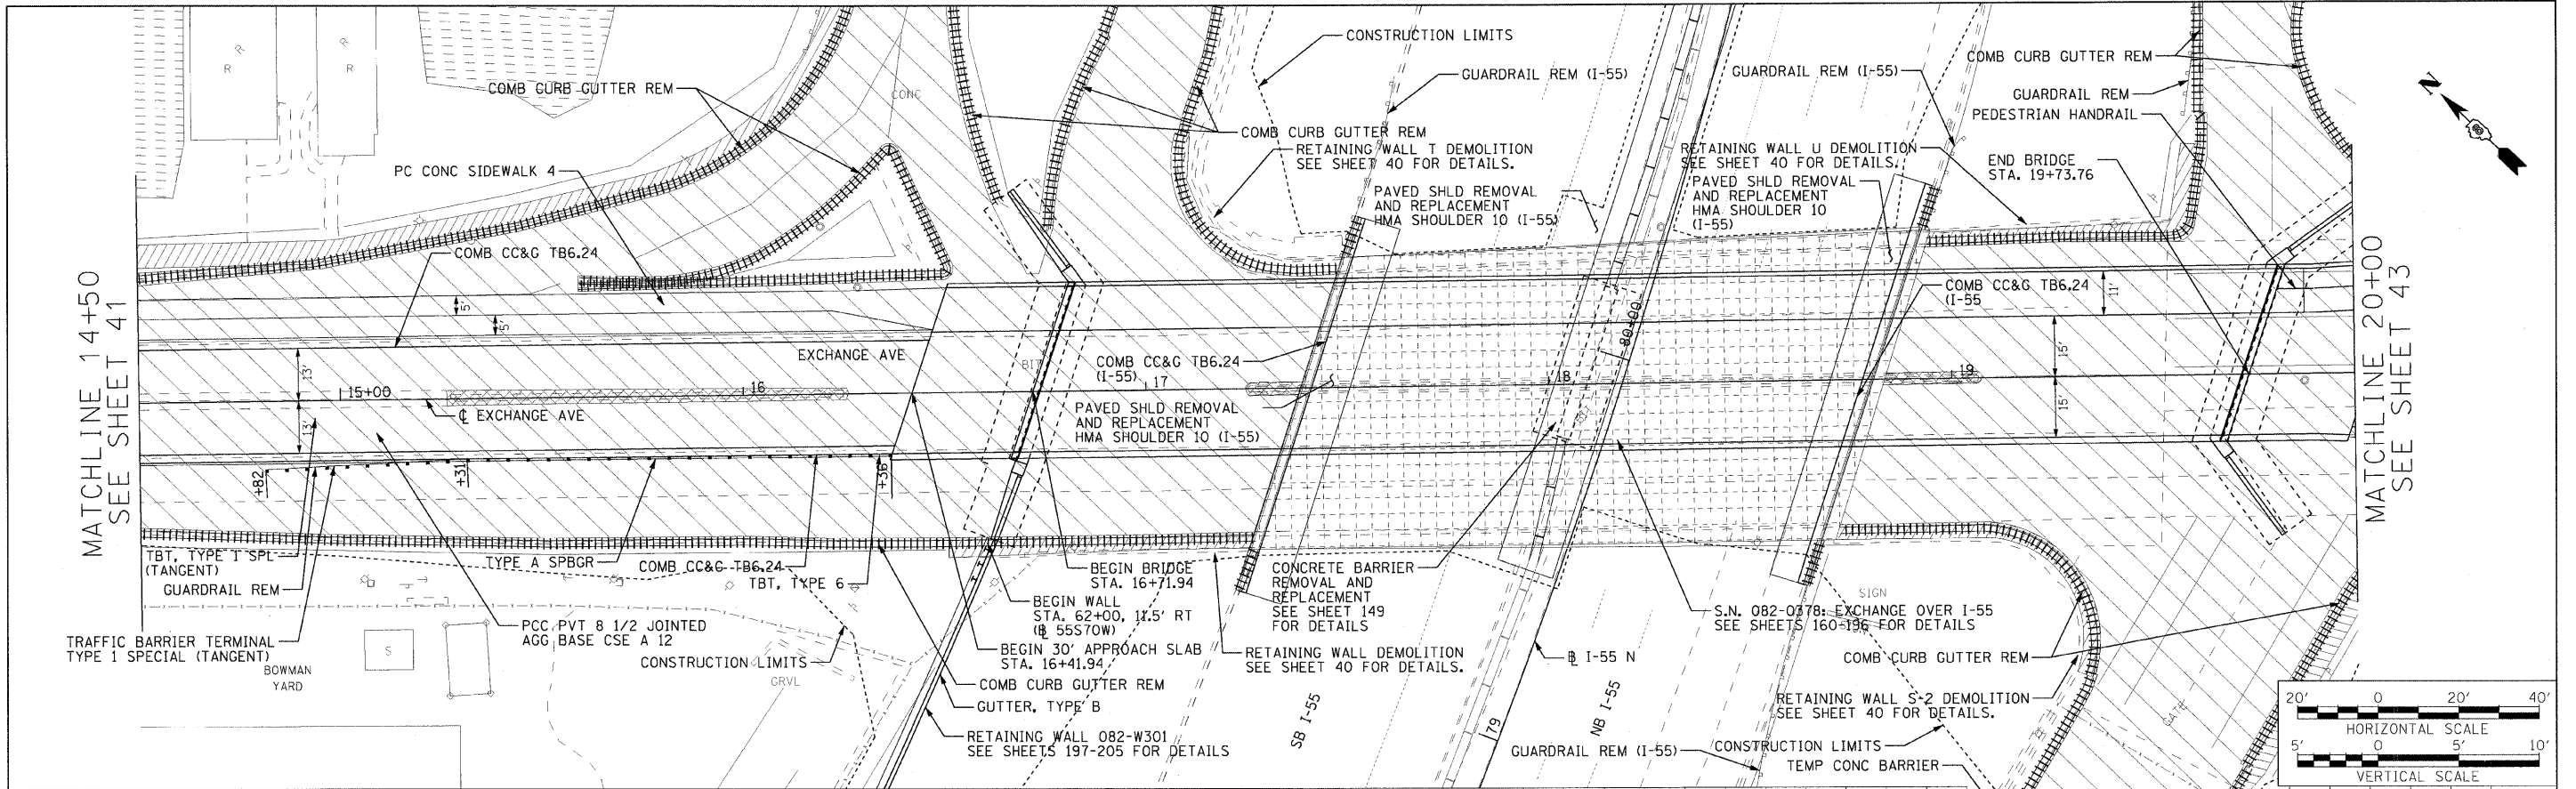

FILE NAME =	USER NAME = #USER#	DESIGNED - RRV	REVISED -	STATE OF ILLINOIS DEPARTMENT OF TRANSPORTATION	ROADWAY PLAN AND PROFILE EXCHANGE AVE.	F.A.I. RTE. 70	SECTION 82-2-IHB	COUNTY ST. CLAIR	TOTAL SHEETS 236	SHEET NO. 42
#FILE#	PLOT SCALE = #SCALE#	DRAWN - KNW	REVISED -			SCALE: 1"=20'	SHEET NO. 2 OF 17 SHEETS	STA. 14+50.00 TO STA. 20+00.00	ILLINOIS FED. AID PROJECT	CONTRACT NO. 76C55
#DATE#	PLOT DATE = #DATE#	CHECKED - DRH	REVISED -							
#TIME#		DATE - OCTOBER 15, 2009	REVISED -							