
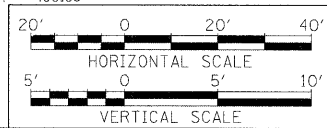
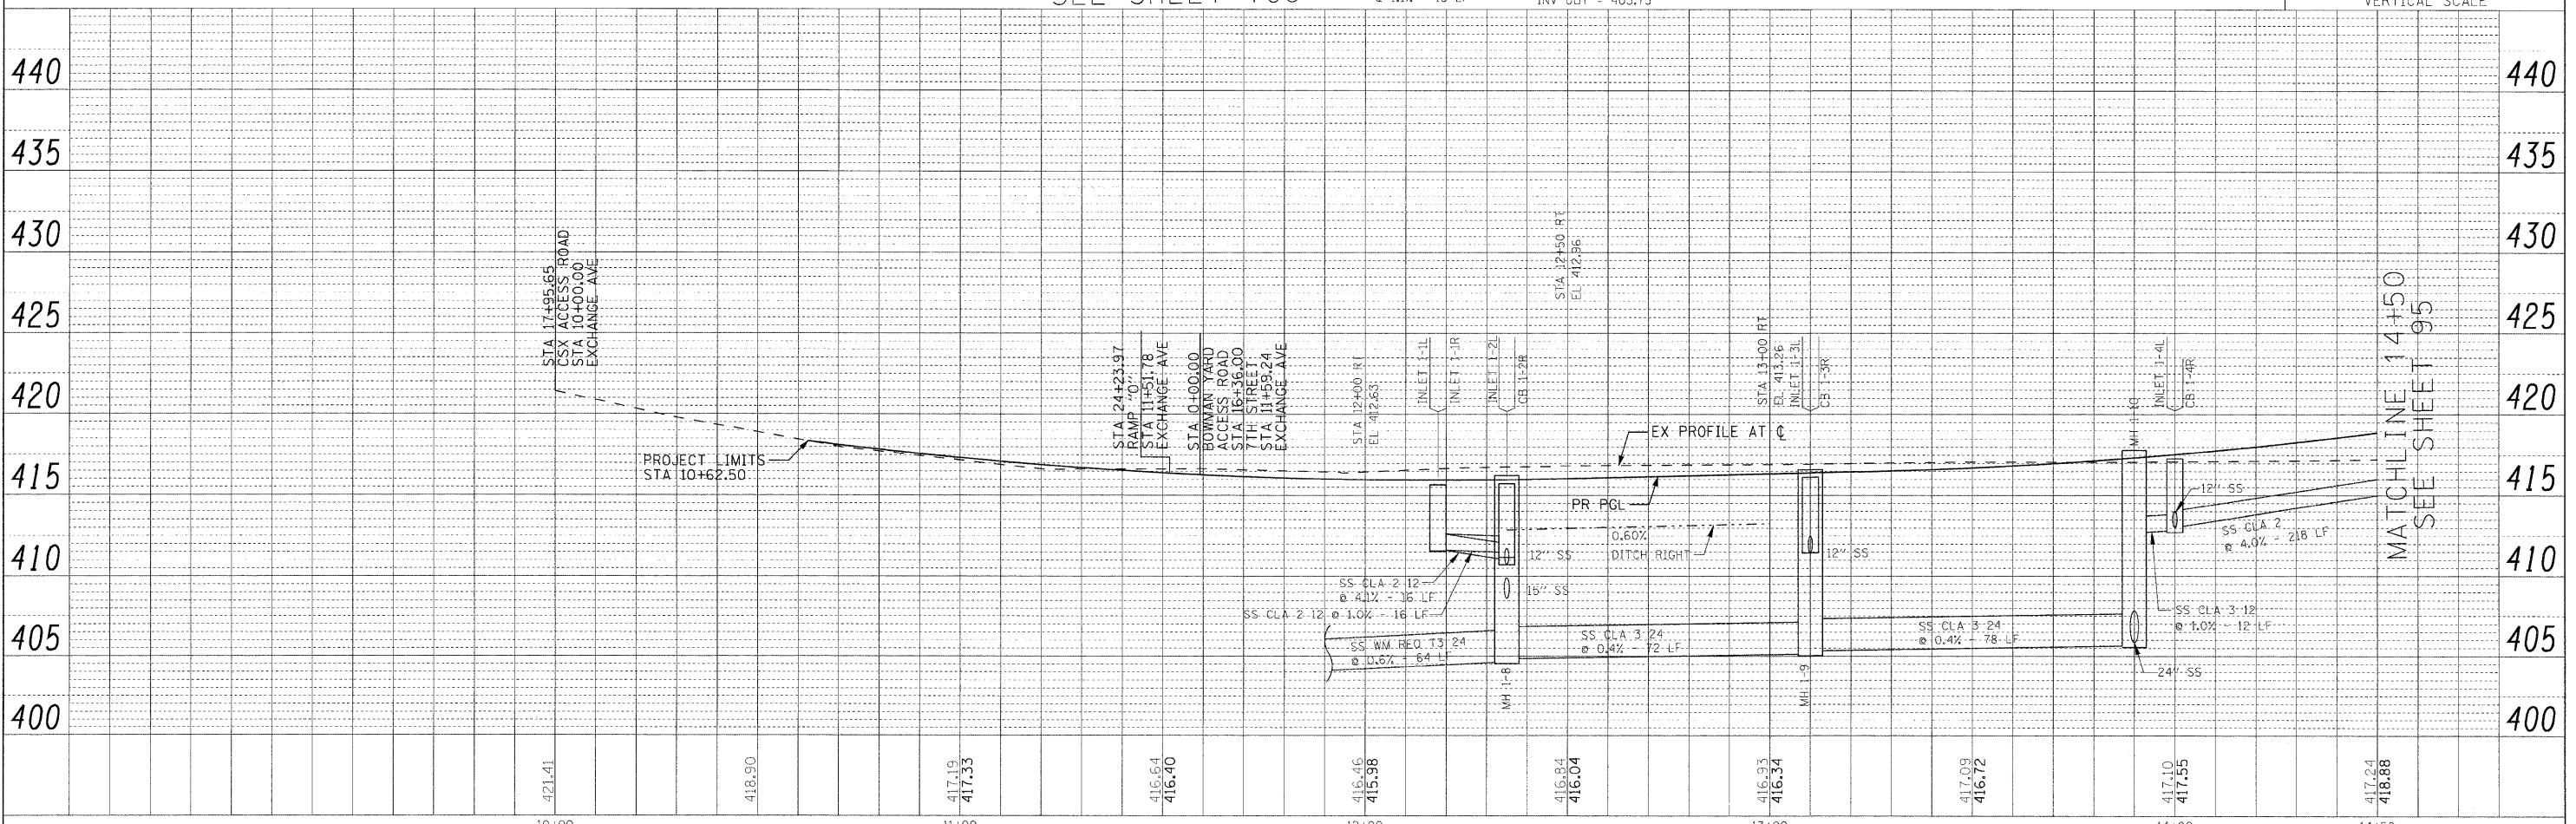


REVISION	DATE
PLANNING	
DESIGN	
CHECKED	
NOTED	
FILE NAME	
NO.	

REVISION	DATE
PLANNING	
DESIGN	
CHECKED	
NOTED	
FILE NAME	
NO.	

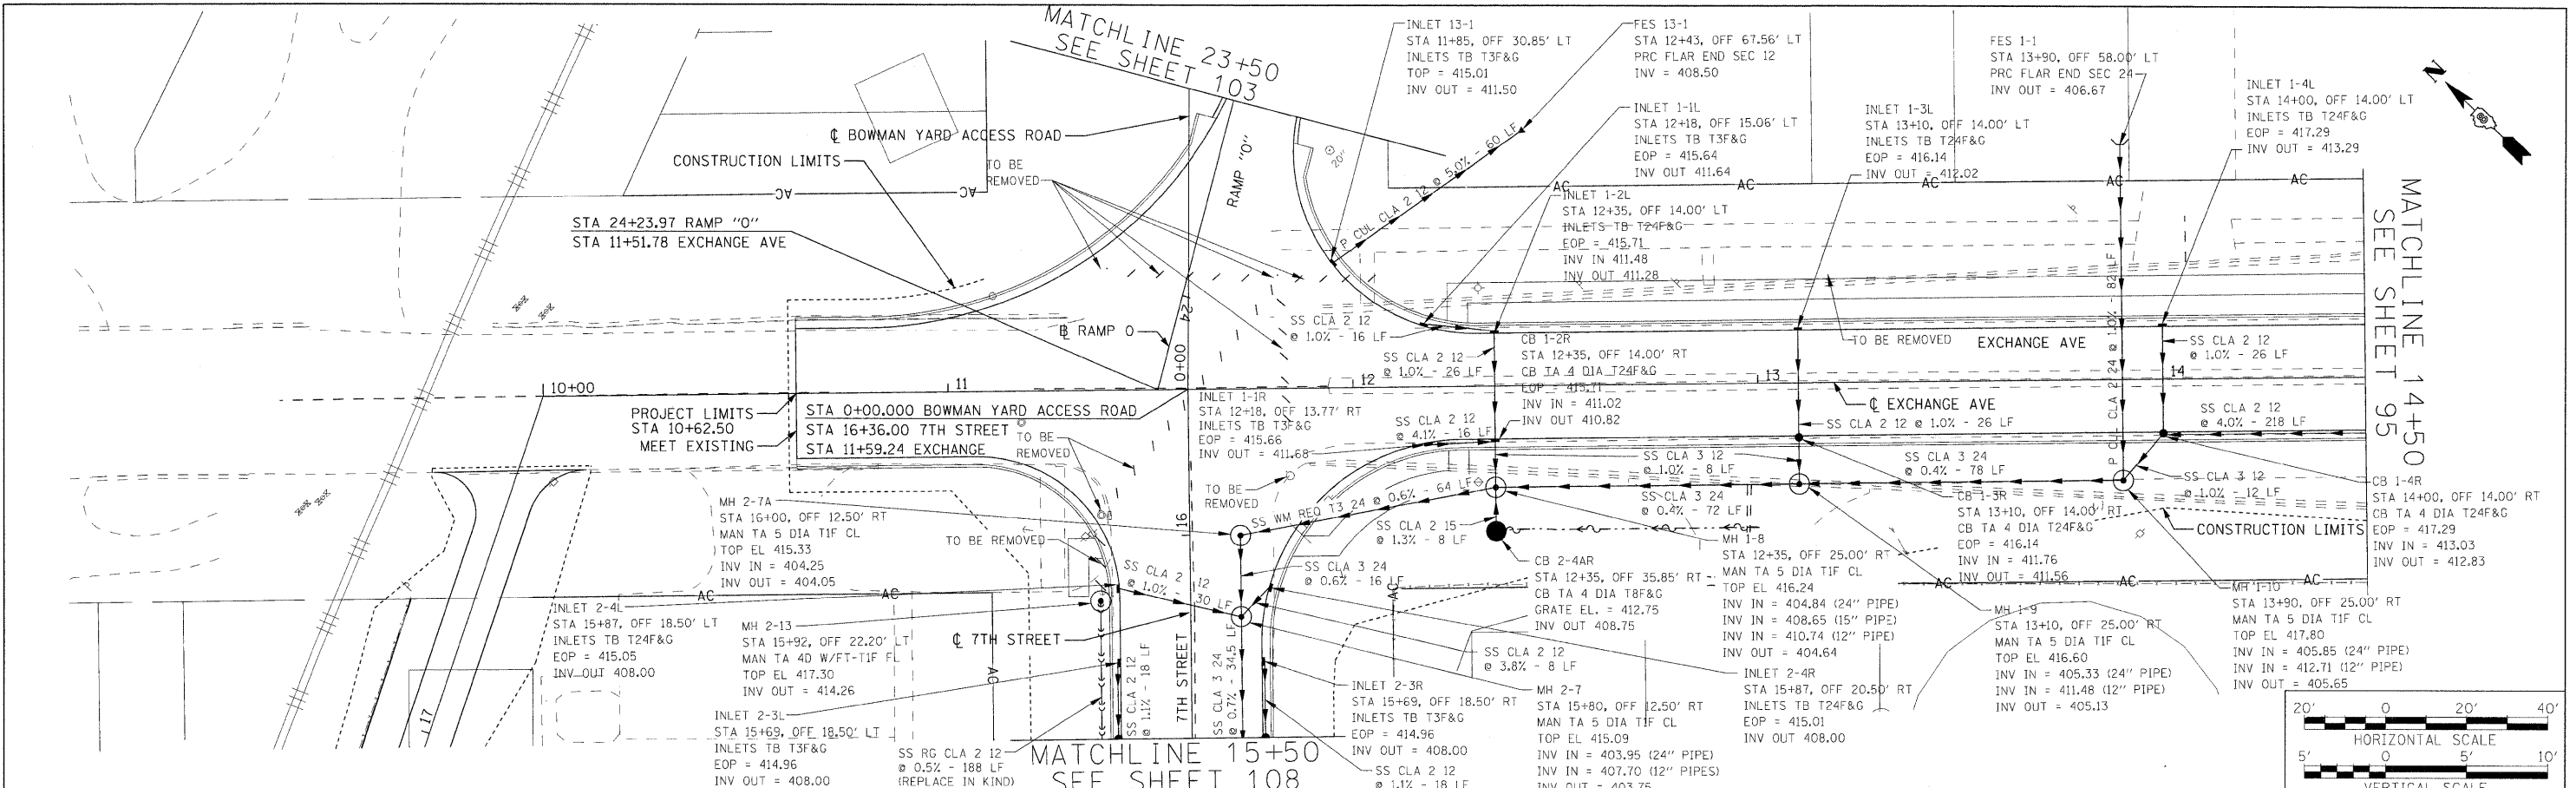

FILE NAME =	USER NAME = #USER#	DESIGNED - MAN	REVISED -	STATE OF ILLINOIS DEPARTMENT OF TRANSPORTATION	DRAINAGE AND UTILITY PLAN/PROFILE EXCHANGE AVE.	F.A.I. RTE.	SECTION	COUNTY	TOTAL SHEETS	SHEET NO.	
#FILE#		DRAWN - JMH	REVISED -			70	82-2-1HB	ST. CLAIR	236	94	
		CHECKED - AHR	REVISED -			CONTRACT NO. 76C55					
		DATE - DECEMBER 18, 2009	REVISED -			ILLINOIS FED. AID PROJECT					

SCALE: 1"=20' SHEET NO. 1 OF 17 SHEETS STA. 10+00.00 TO STA. 14+50.00