
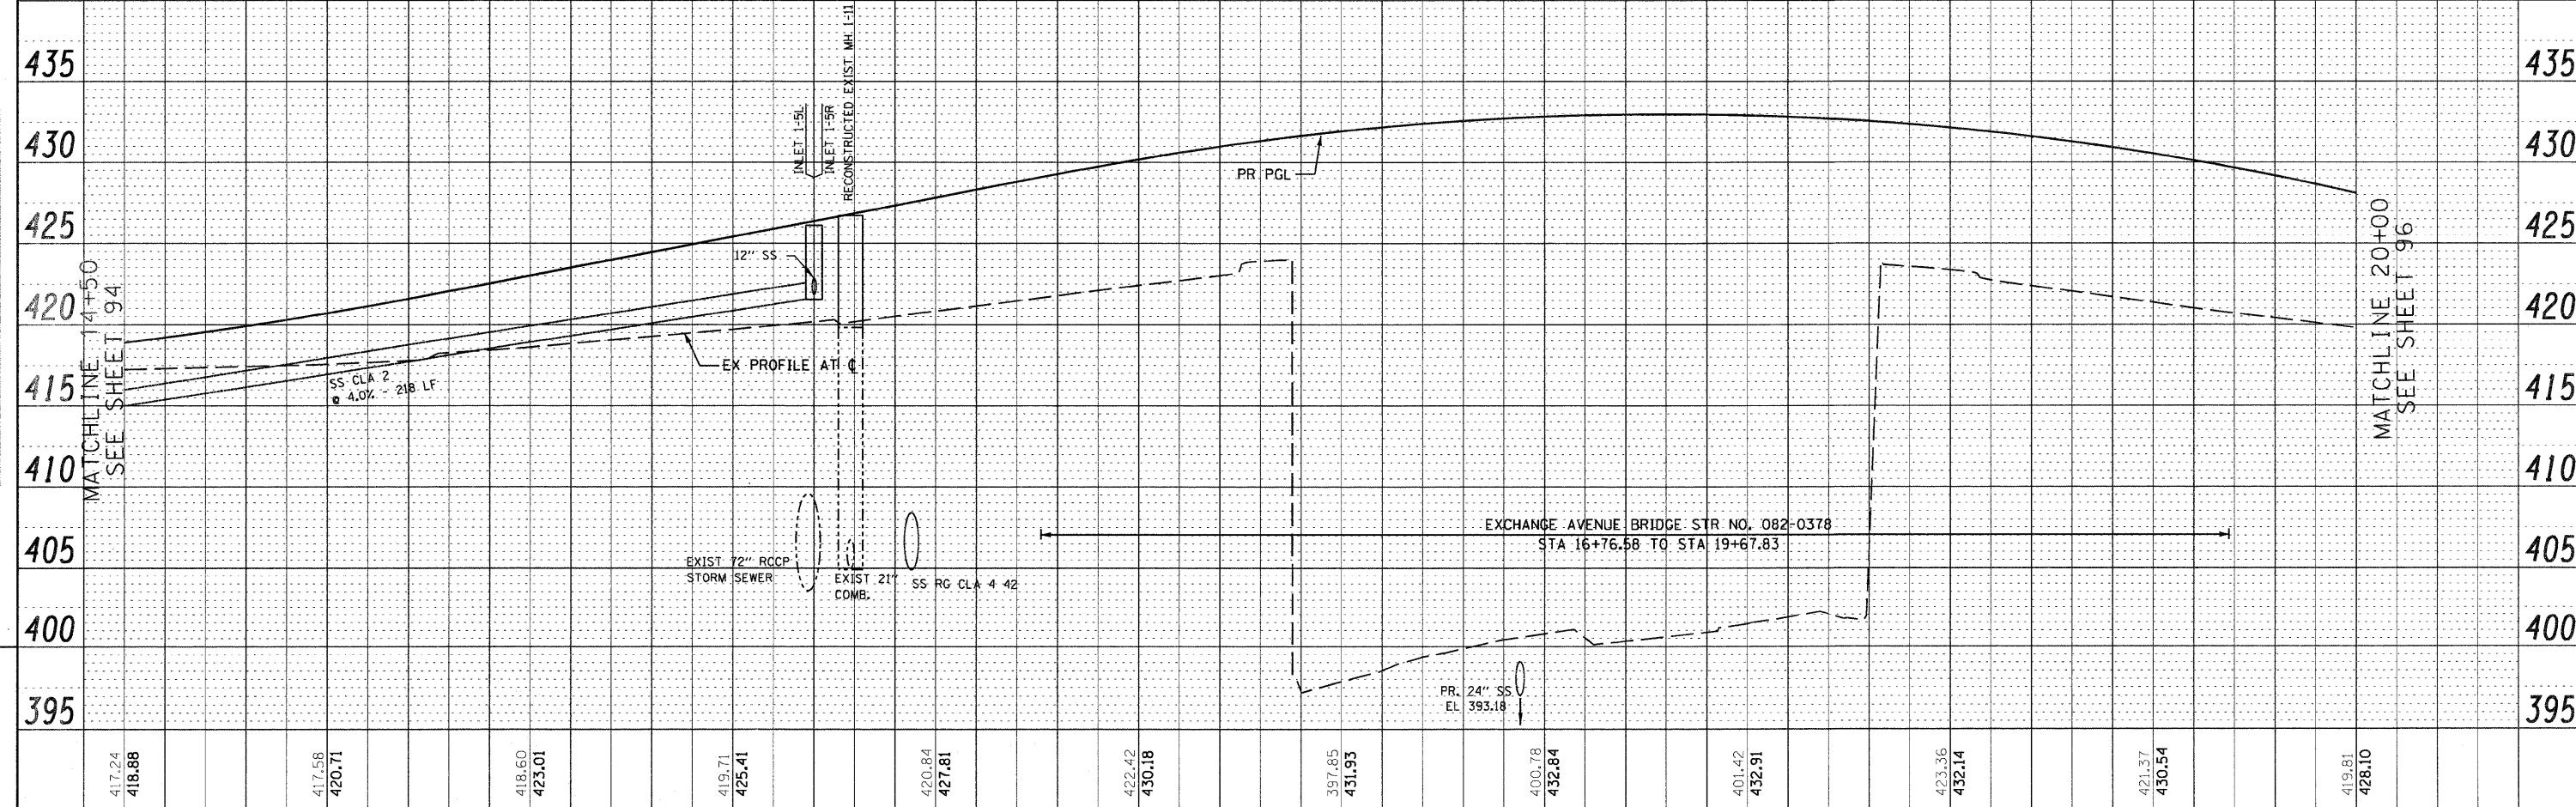
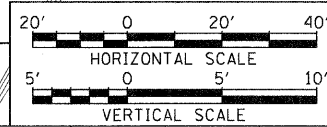


PLAN	BY	DATE
REVISED		
ALIGNMENT CHECKED		
NO. 1		

PROFILE	BY	DATE
REVISED		
GRADES CHECKED		
NO. 1		

11/16/2009  
\$TIME\$

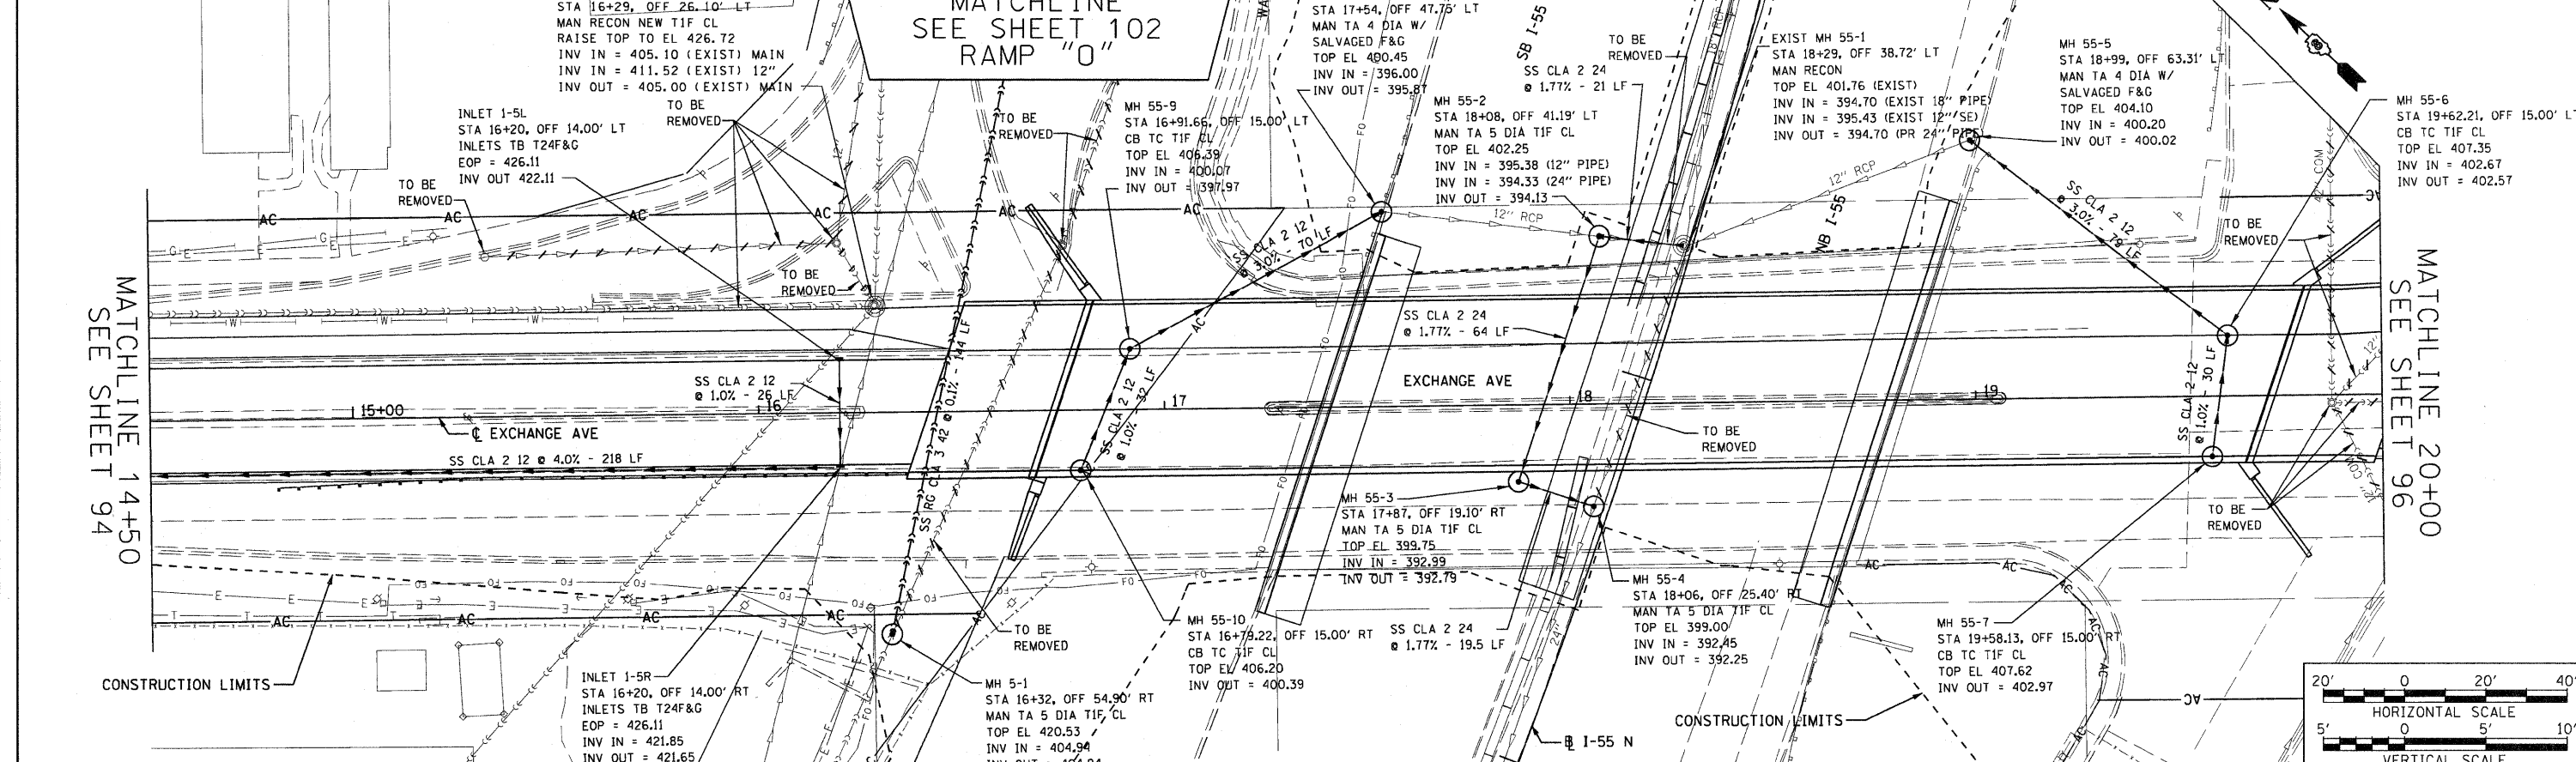

FILE NAME	USER NAME	DESIGNED	REVISED	STATE OF ILLINOIS DEPARTMENT OF TRANSPORTATION	DRAINAGE AND UTILITY PLAN/PROFILE EXCHANGE AVE.	F.A.I. R.T.E.	SECTION	COUNTY	TOTAL SHEETS	SHEET NO.	
11/16/2009	.	MAN	-			70	82-2-IHB	ST. CLAIR	236	95	
		DRAWN	JMH			SCALE: 1"=20'		SHEET NO. 2 OF 17 SHEETS		STA. 14+50.00 TO STA. 20+00.00	CONTRACT NO. 76C55
		CHECKED	AHR			FED. ROAD DIST. NO. ILLINOIS FED. AID PROJECT					
		DATE	OCTOBER 15, 2009								

\$FILE\$