

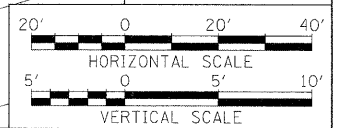


PLAN	REVIEWED	BY	DATE
	PLOTTED		
	ALIGNMENT CHECKED		
	NO. _____		
	CADD FILE NAME		

PROFILE	REVIEWED	BY	DATE
	PLOTTED		
	GRADES CHECKED		
	NO. _____		
	PROFILE NOTATION: CHKD		

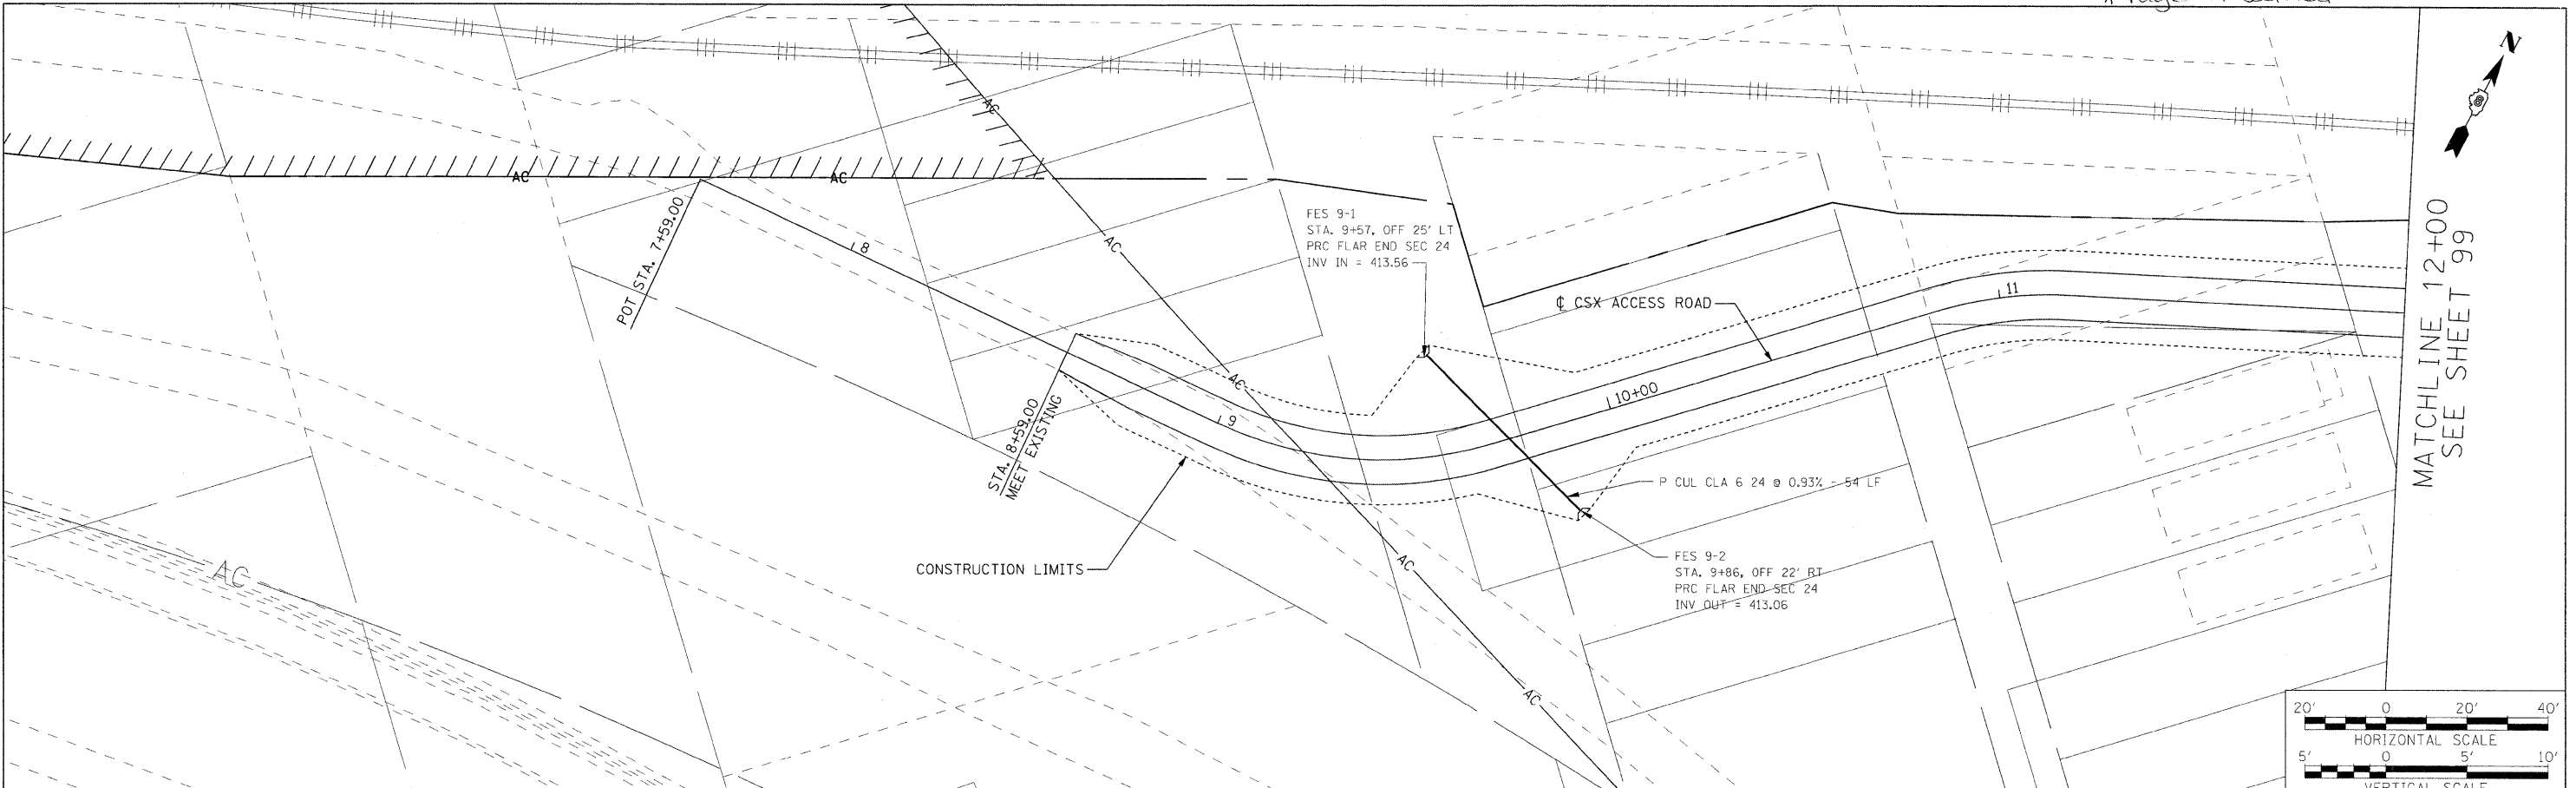

MATCHLINE 12+00  
SEE SHEET 99

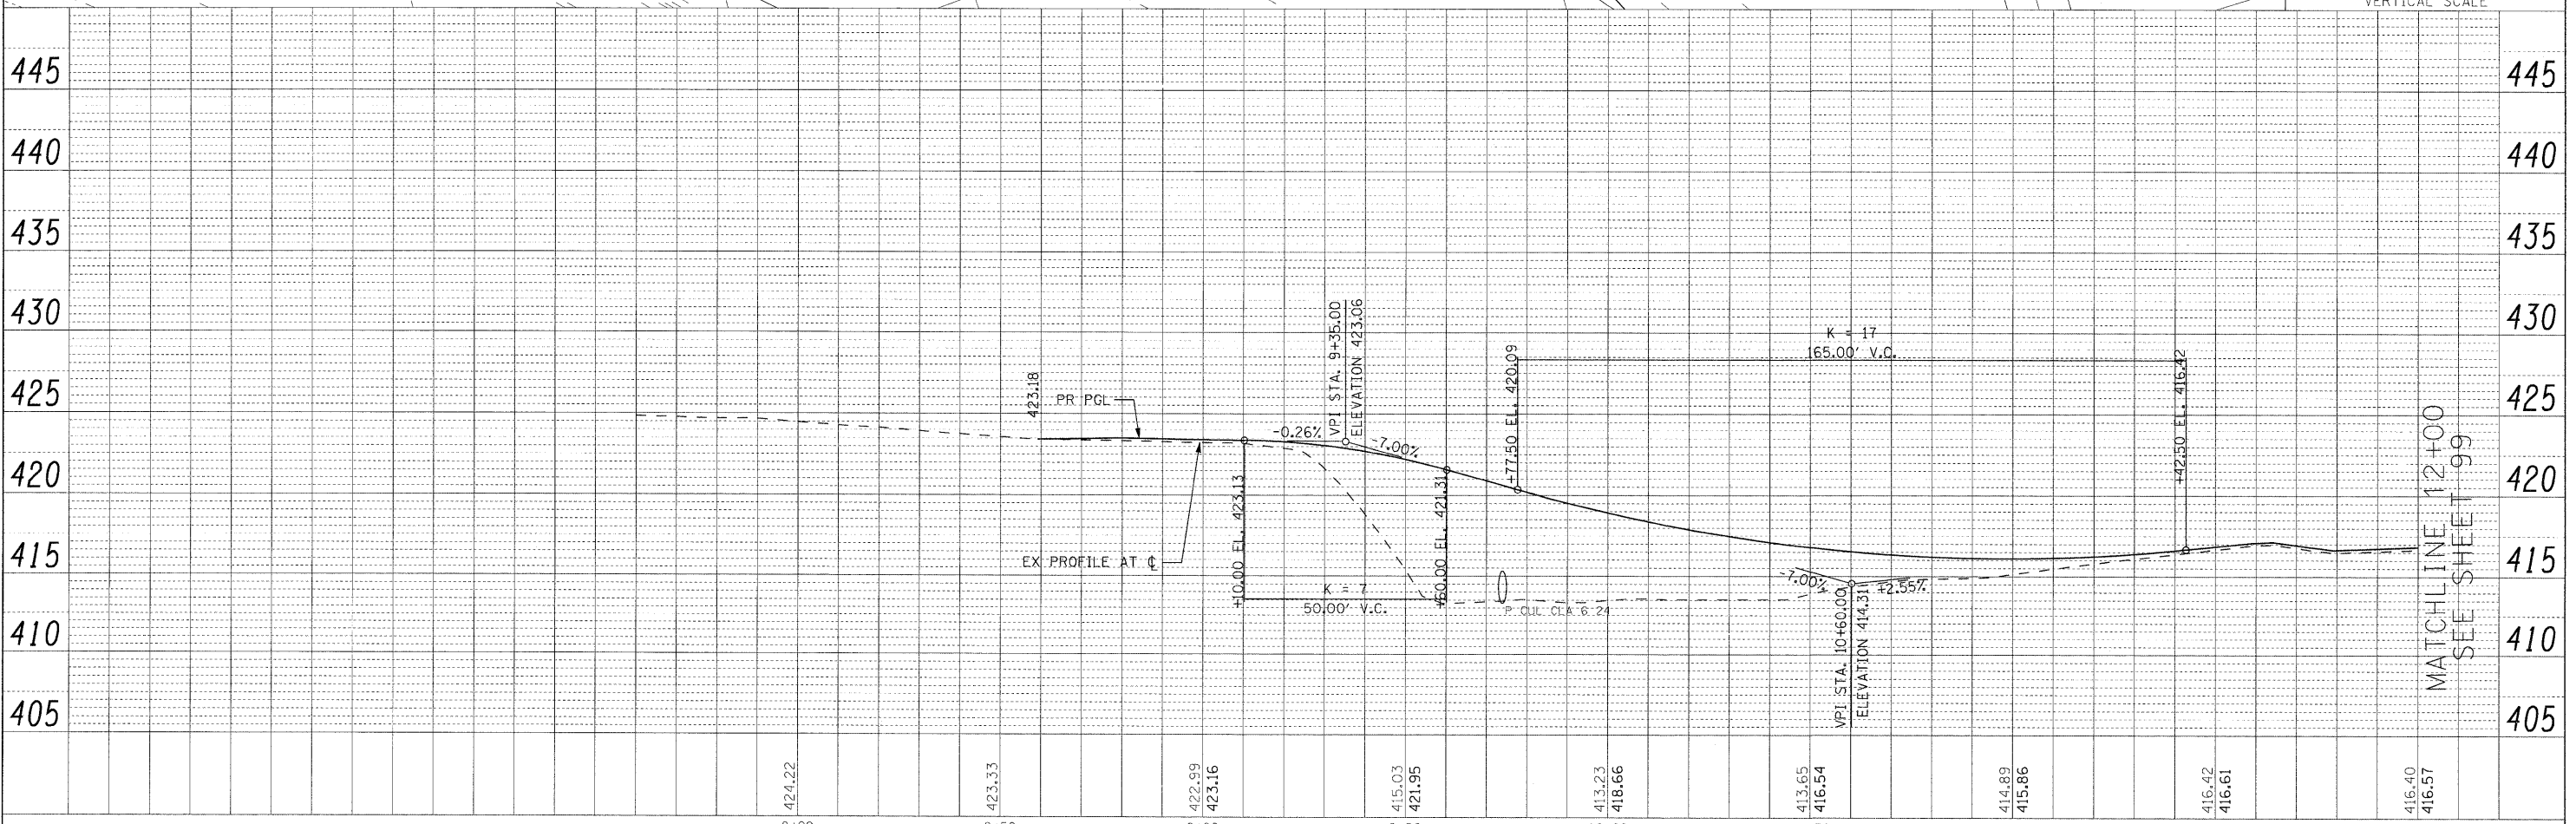

MATCHLINE 12+00  
SEE SHEET 99

FILE NAME =	USER NAME = #USER#	DESIGNED - MAN	REVISED -	<b>STATE OF ILLINOIS DEPARTMENT OF TRANSPORTATION</b>	<b>DRAINAGE AND UTILITY PLAN/PROFILE CSX ACCESS RD.</b>	F.A.I. RTE. 70	SECTION 82-2-1HB	COUNTY ST. CLAIR	TOTAL SHEETS 236	SHEET NO. 98		
#FILE#	PLOT SCALE = #SCALE#	DRAWN - JMH	REVISED -			SCALE: 1"=20'	SHEET NO. 5 OF 17 SHEETS	STA. 8+00.00 TO STA. 12+00.00	CONTRACT NO. 76C55			
	CHECKED - AHR	CHECKED - AHR	REVISED -			FED. ROAD DIST. NO. ILLINOIS FED. AID PROJECT						
	PLOT DATE = #DATE#	DATE - DECEMBER 18, 2009	REVISED -									

\$DATE\$  
\$TIME\$  
\$FILE\$