
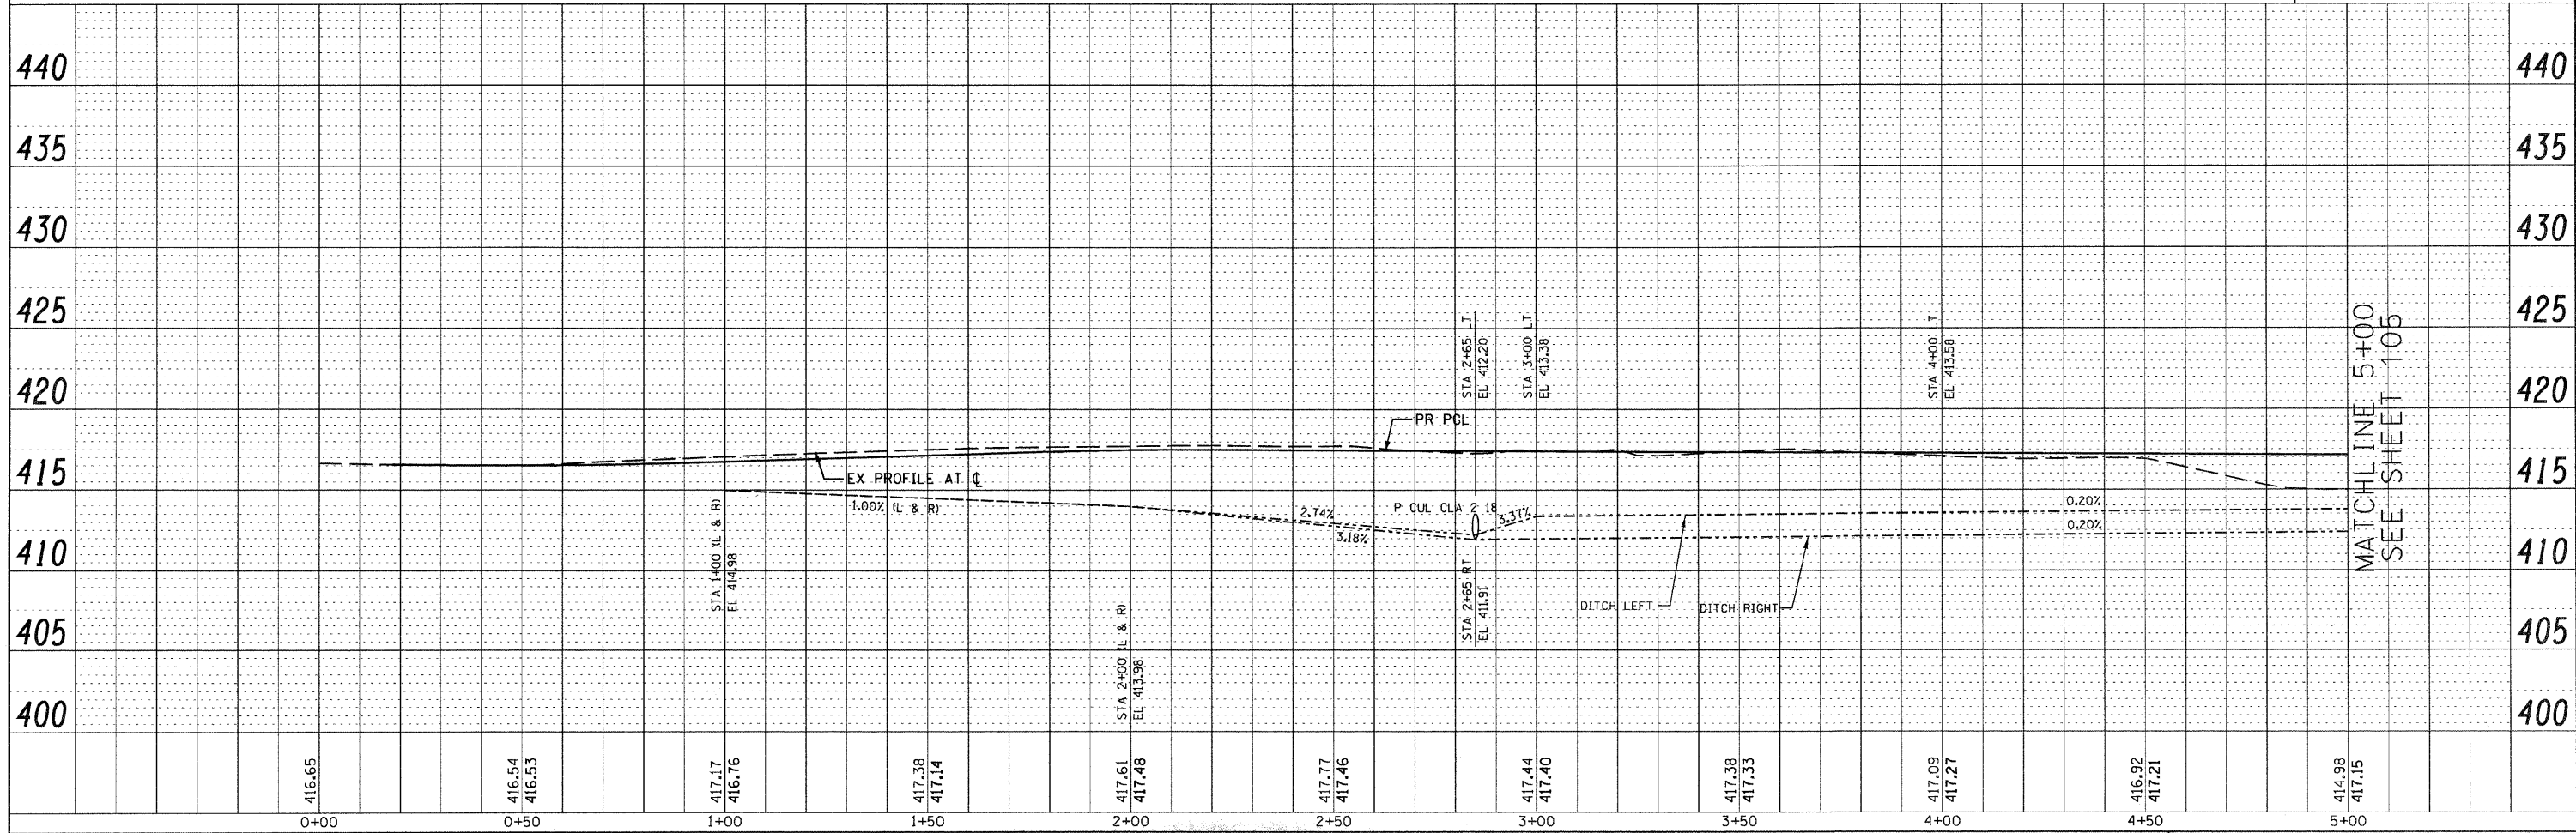
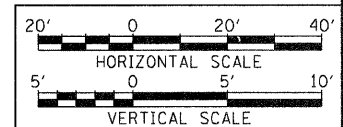


PLAN SURVEYED BY DATE
 PLOTTED BY
 CHECKED BY
 RT. OF WAY CHECKED BY
 NO. CADD FILE NAME

PROFILE SURVEYED BY DATE
 PLOTTED BY
 CHECKED BY
 STRUCTURE NOTATIONS CHFD
 NO.

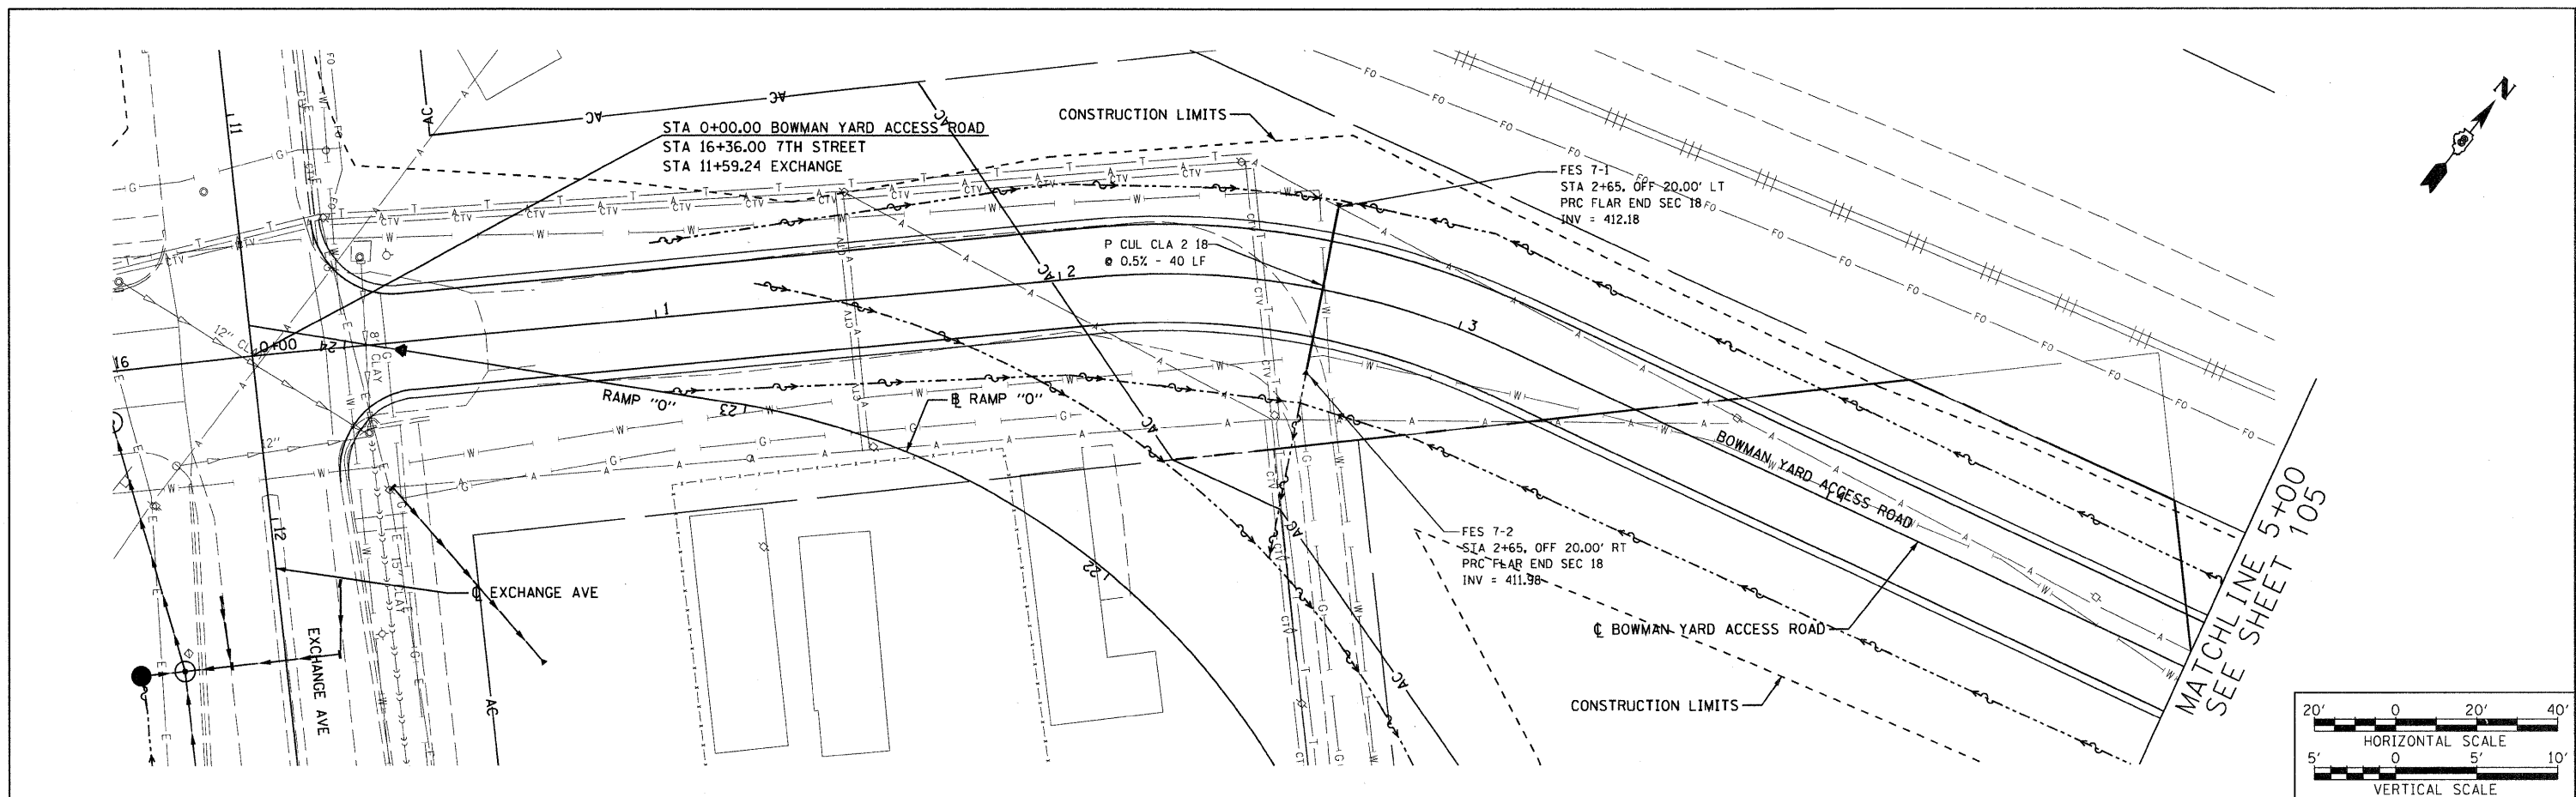

FILE NAME =	USER NAME = .USER.	DESIGNED - MAN	REVISED -	STATE OF ILLINOIS DEPARTMENT OF TRANSPORTATION	DRAINAGE AND UTILITY PLAN/PROFILE BOWMAN YARD ACCESS RD.			F.A.I. RTE.	SECTION	COUNTY	TOTAL SHEETS	SHEET NO.
#FILEL	PLOT SCALE = 1:20	DRAWN - JMH	REVISED -					70	B2-2-1HB	ST. CLAIR	236	104
	PLOT DATE = 11/9/2009	CHECKED - AHR	REVISED -					CONTRACT NO. 76C55				
		DATE - OCTOBER 9, 2009	REVISED -					FED. ROAD DIST. NO. ILLINOIS FED. AID PROJECT				

11/9/2009
 \$TIME\$
 \$FILE\$