
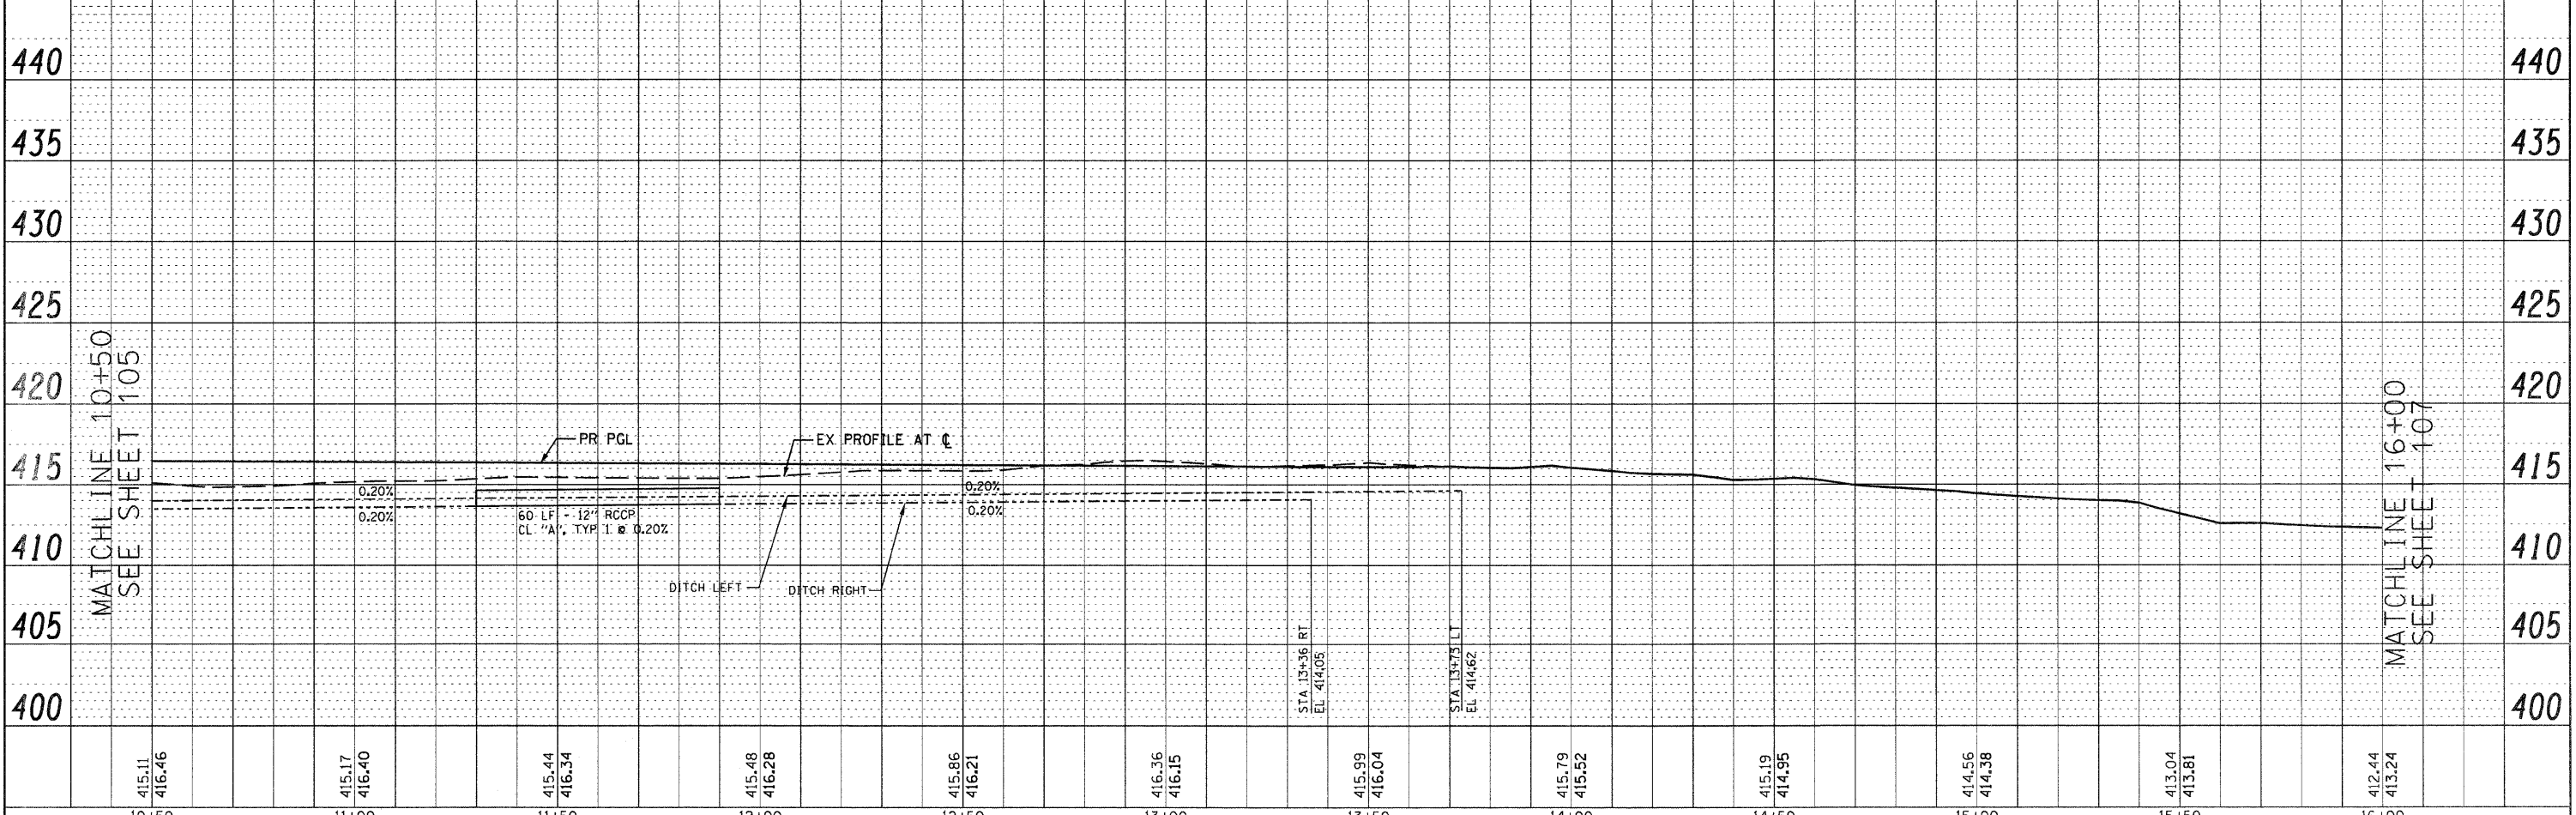
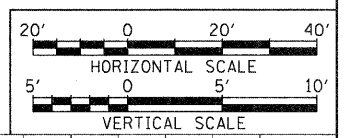


PLAN	REVISED	DATE
NO.	NOTED	BY
NOTE BOOK	ALIGNED	CHECKED
NO.	NO.	NO.
FILE NAME		

PROFILE	REVISED	DATE
NO.	NOTED	BY
NOTE BOOK	GRADES	CHECKED
NO.	NO.	NO.
FILE NAME		

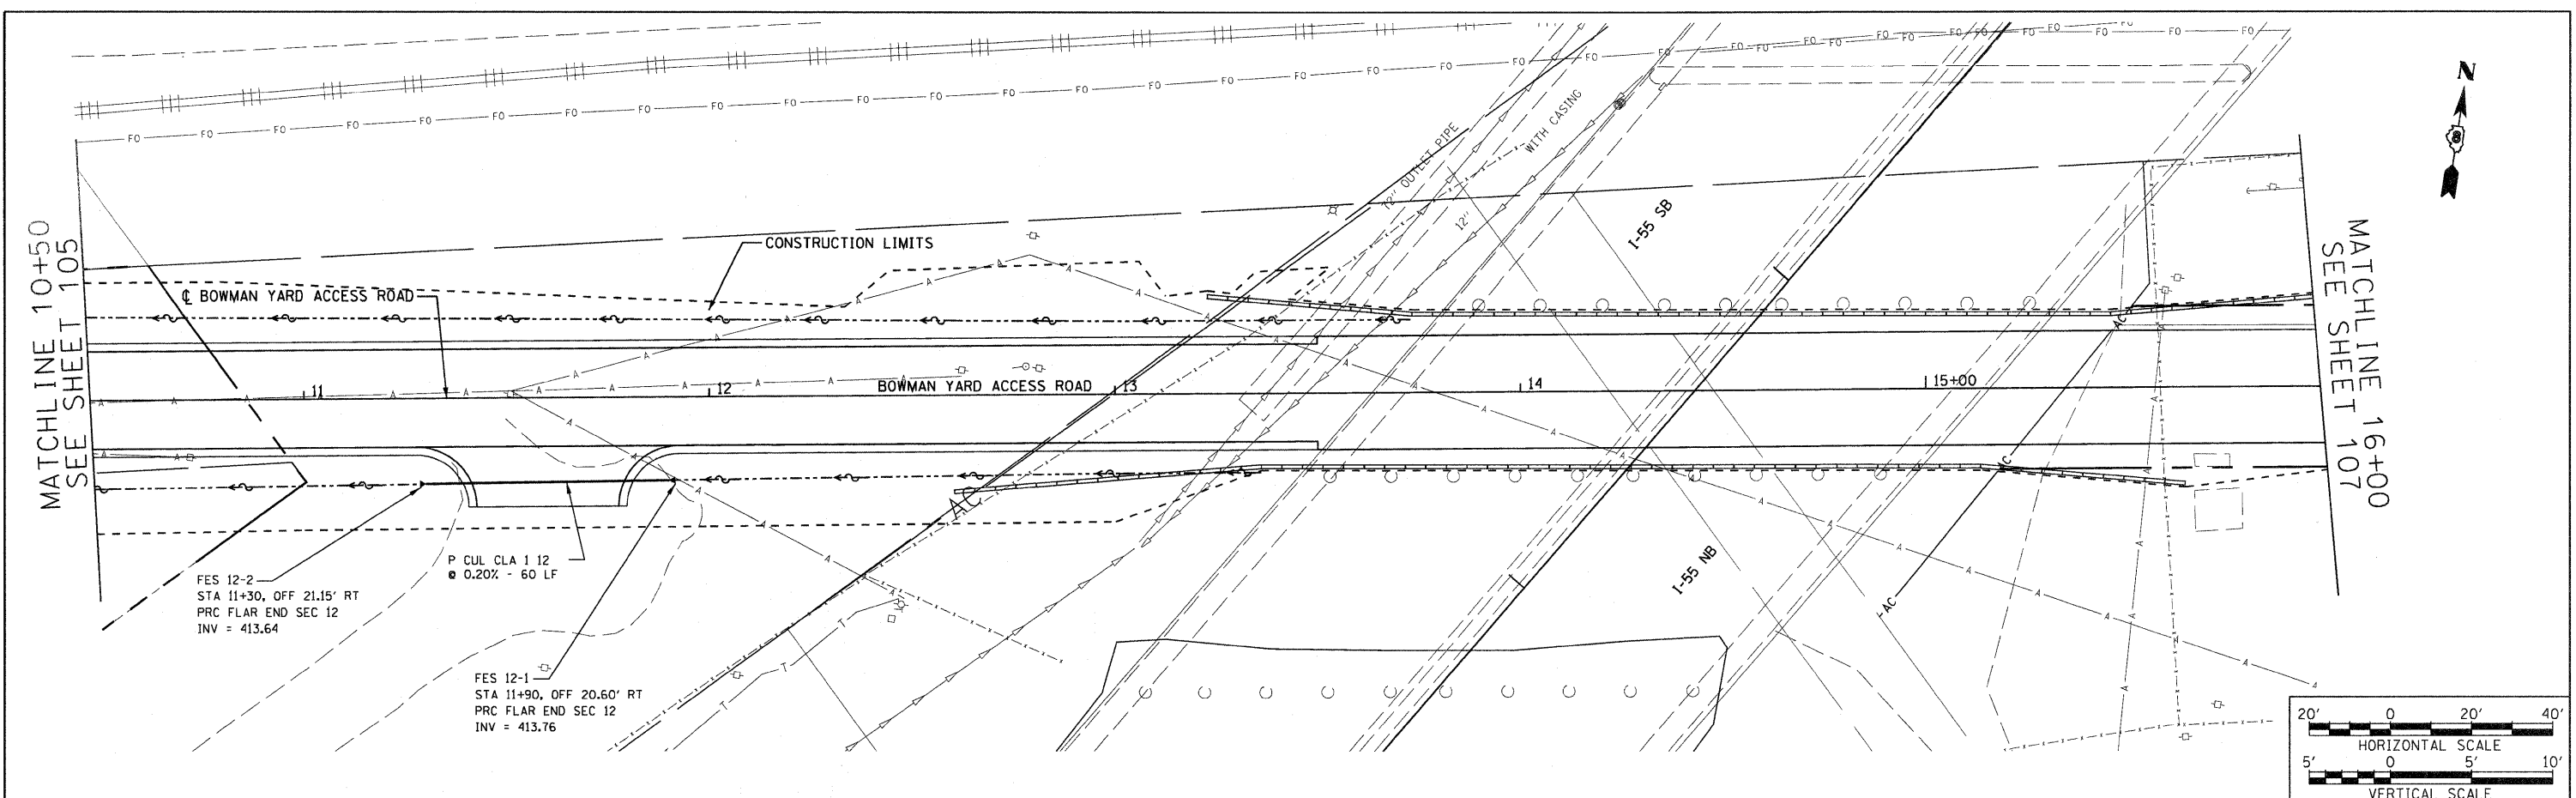

FILE NAME =	USER NAME = .USER.	DESIGNED - MAN	REVISED -	STATE OF ILLINOIS DEPARTMENT OF TRANSPORTATION	DRAINAGE AND UTILITY PLAN/PROFILE BOWMAN YARD ACCESS RD.	F.A.I. RTE.	SECTION	COUNTY	TOTAL SHEETS	SHEET NO.	
#FILEL	PLOT SCALE = 1:20	DRAWN - JMH	REVISED -			70	82-2-1HB	ST. CLAIR	236	106	
	PLOT DATE = 11/6/2009	CHECKED - AHR	REVISED -			CONTRACT NO. 76C55					
		DATE - OCTOBER 9, 2009	REVISED -			FED. ROAD DIST. NO. ILLINOIS FED. AID PROJECT					

11/6/2009
\$TIME\$
#FILE\$