
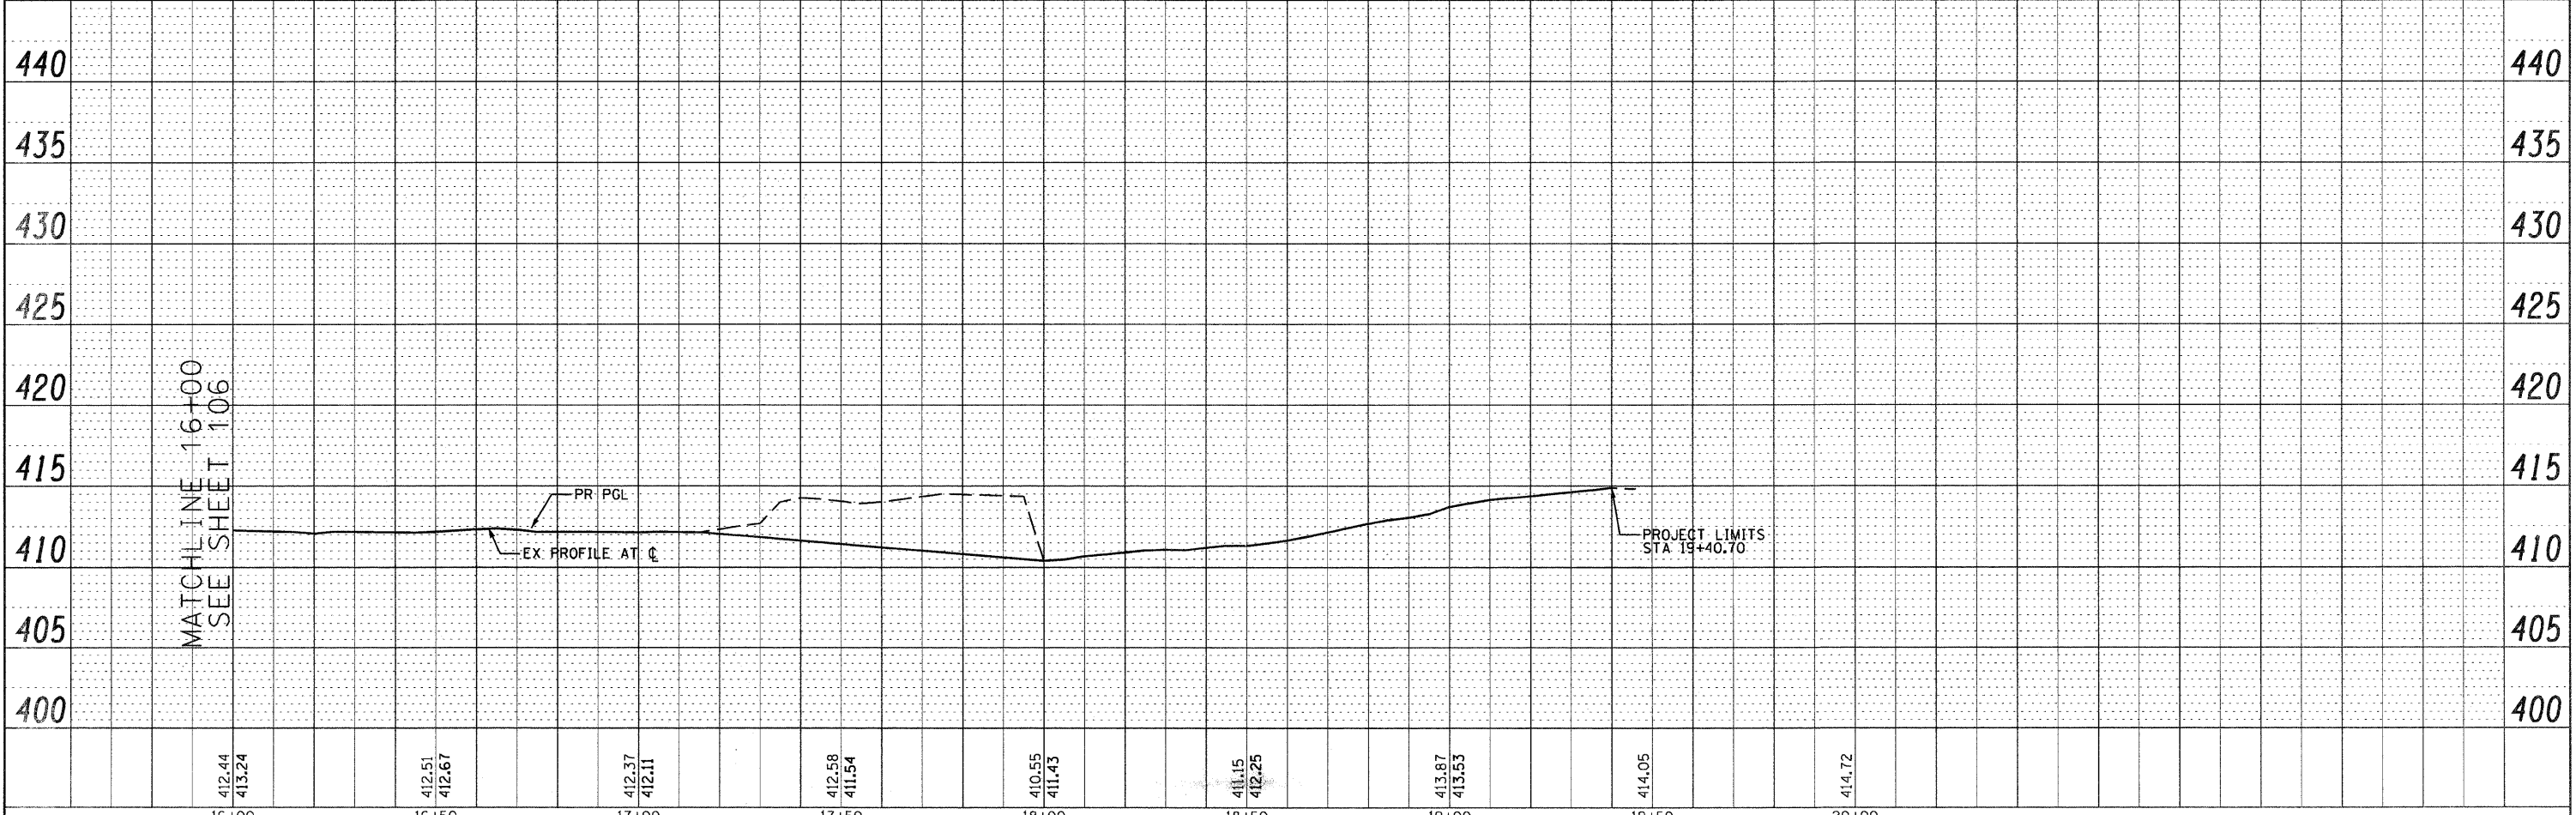
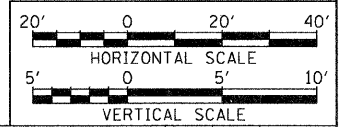


PLAN  
 CHECKED BY DATE  
 NOTE BOOK NO.  
 ALIGNMENT CHECKED  
 ROAD FILE NAME

PROFILE  
 CHECKED BY DATE  
 NOTE BOOK NO.  
 GRADES CHECKED  
 STRUCTURE NOTATIONS OK'D

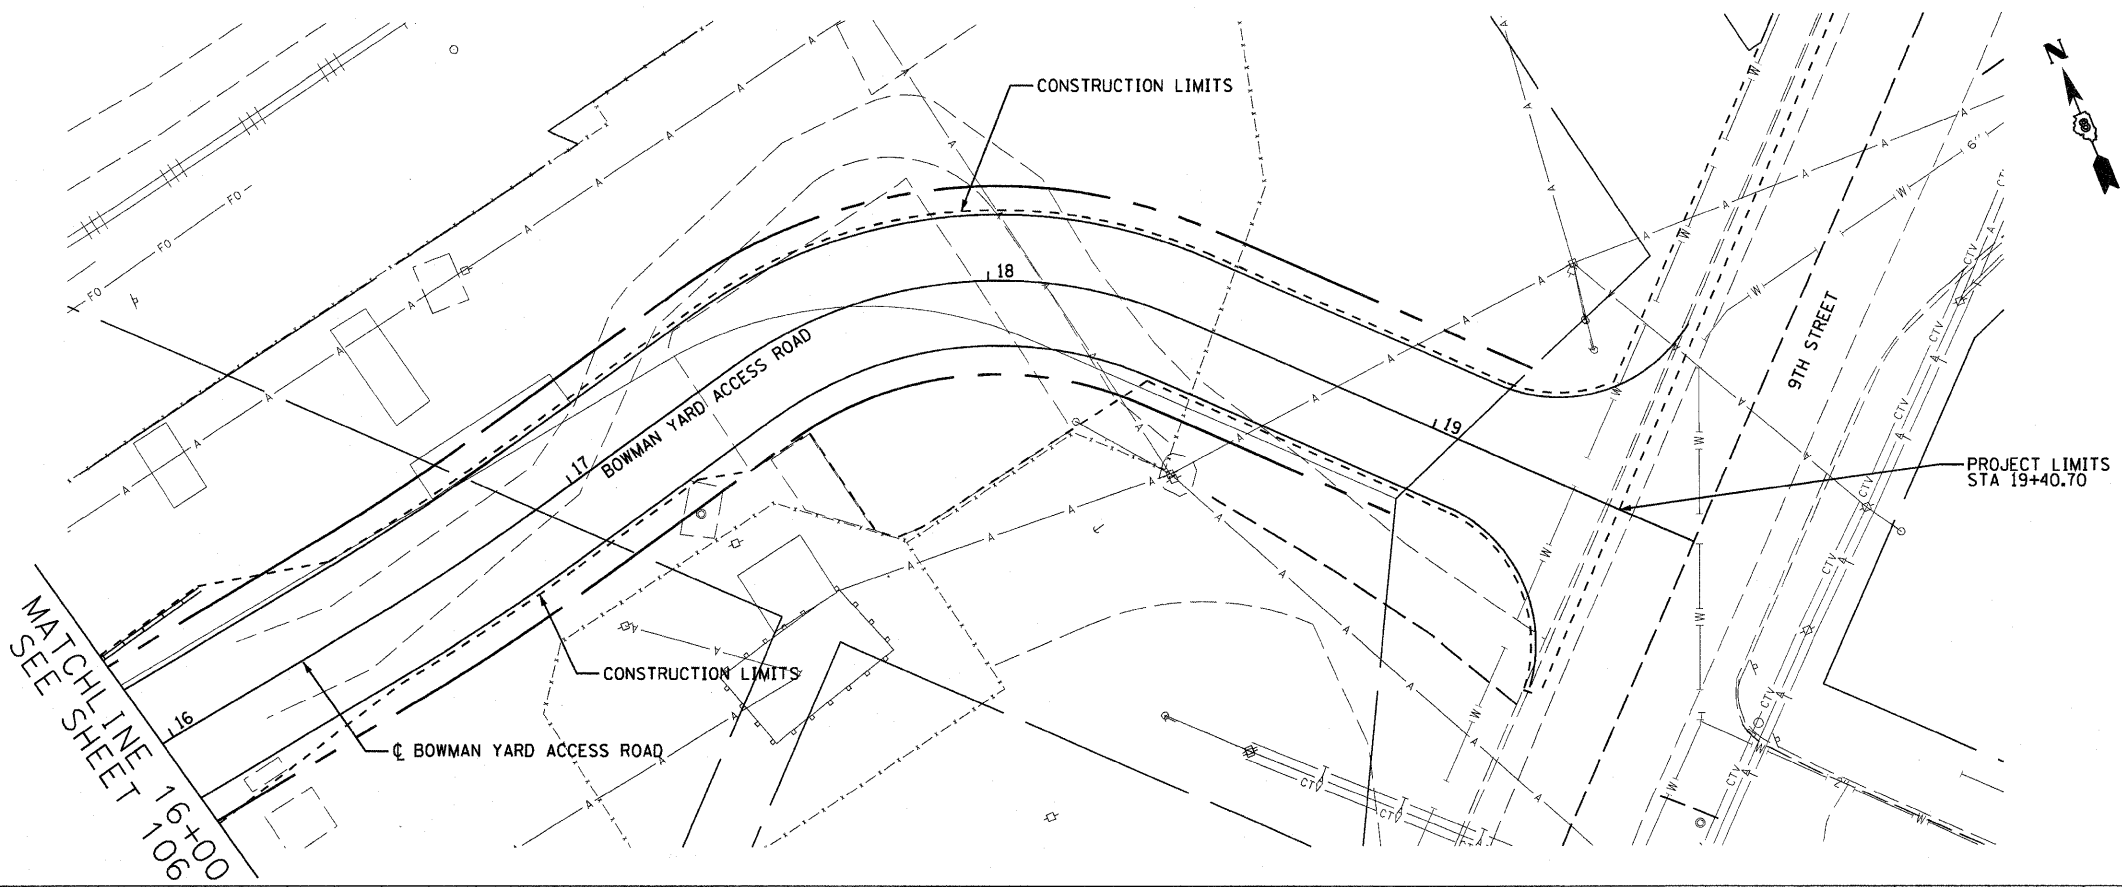

FILE NAME =	USER NAME = JUSER	DESIGNED - MAN	REVISED -	<b>STATE OF ILLINOIS DEPARTMENT OF TRANSPORTATION</b>	<b>DRAINAGE AND UTILITY PLAN/PROFILE BOWMAN YARD ACCESS RD.</b>		F.A.I. RTE. 70	SECTION 82-2-IHB	COUNTY ST. CLAIR	TOTAL SHEETS 236	SHEET NO. 107	
*FILE#	PLOT SCALE = 1:20	DRAWN - JMH	REVISED -		SCALE: 1"=20'	SHEET NO. 14 OF 17 SHEETS	STA. 16+00.00 TO STA. 20+13.91	CONTRACT NO. 76C55				
	PLOT DATE = 11/6/2009	CHECKED - AHR	REVISED -		FED. ROAD DIST. NO. ILLINOIS FED. AID PROJECT							
		DATE - OCTOBER 9, 2009	REVISED -									

11/6/2009  
 \$TIME\$

\*FILE\*