
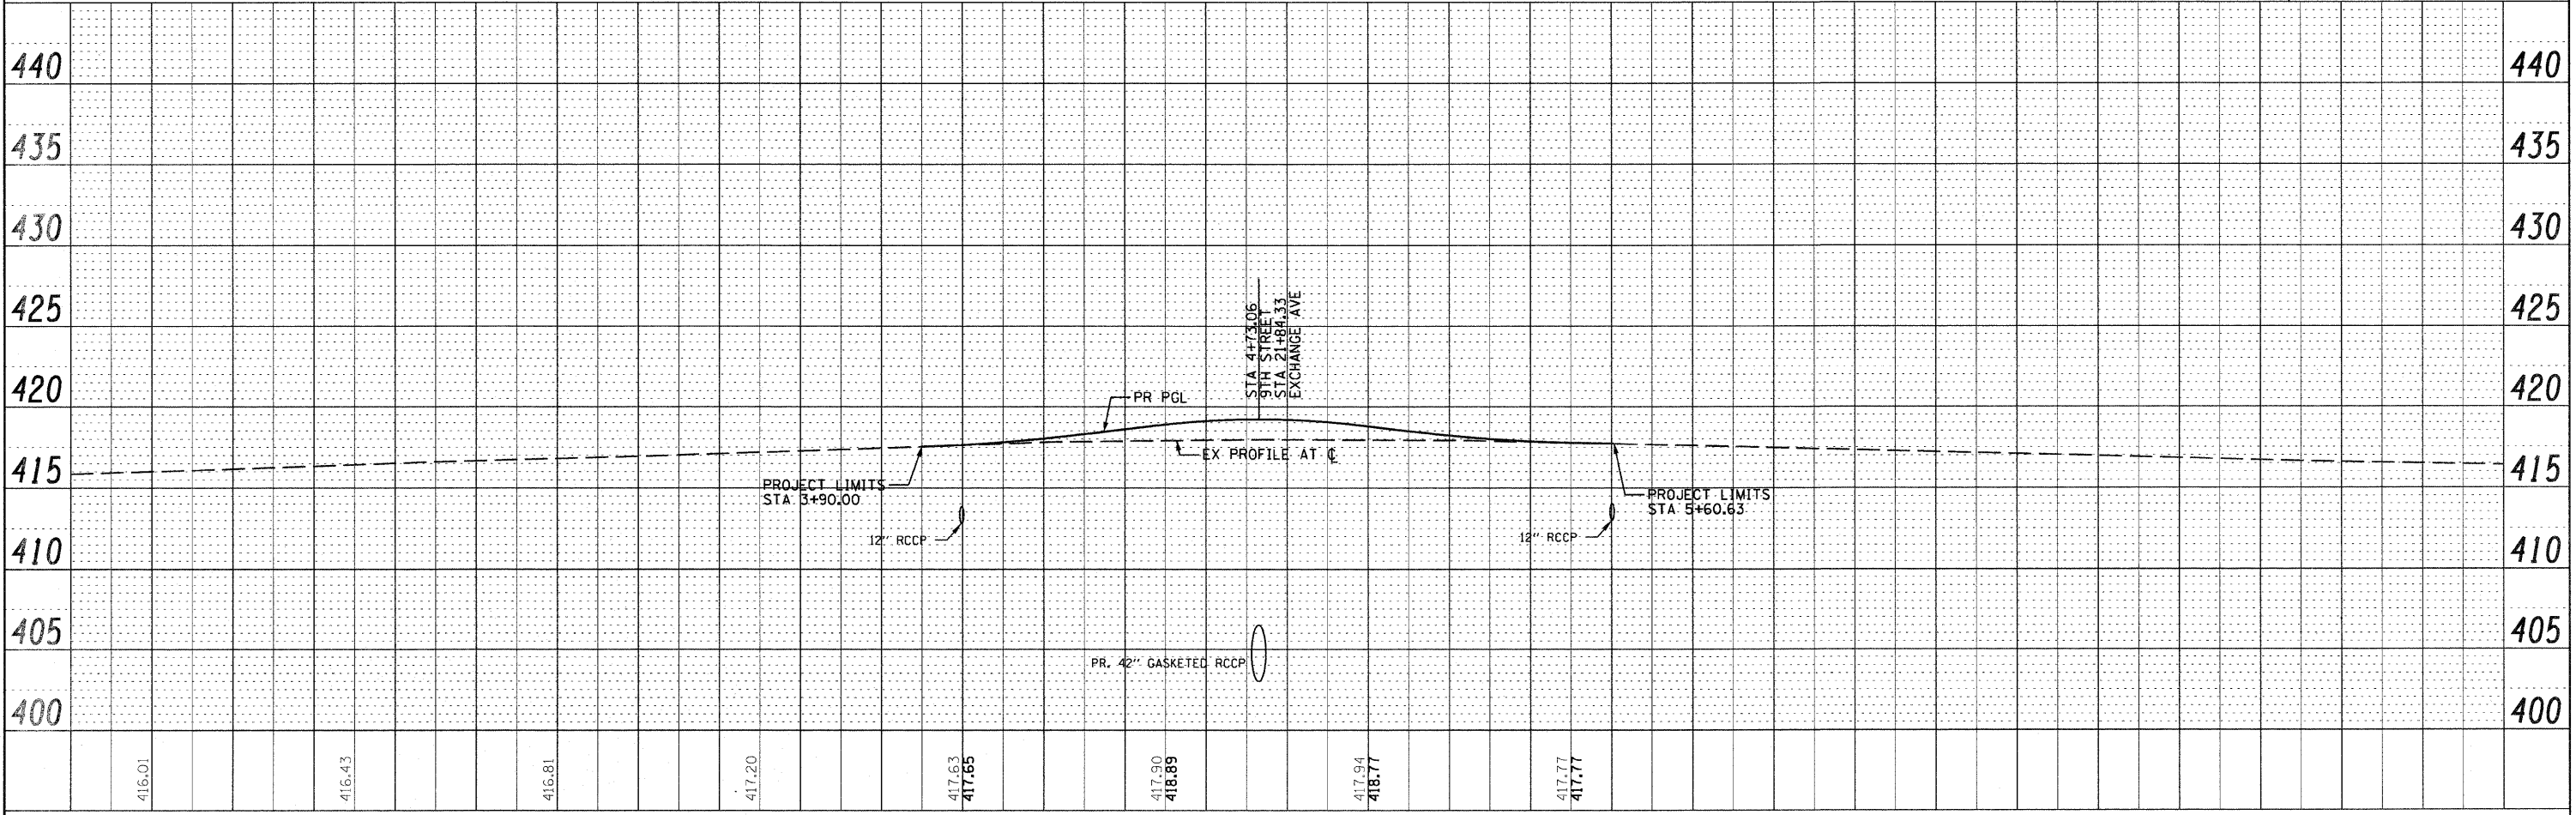
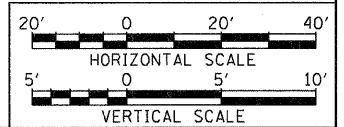
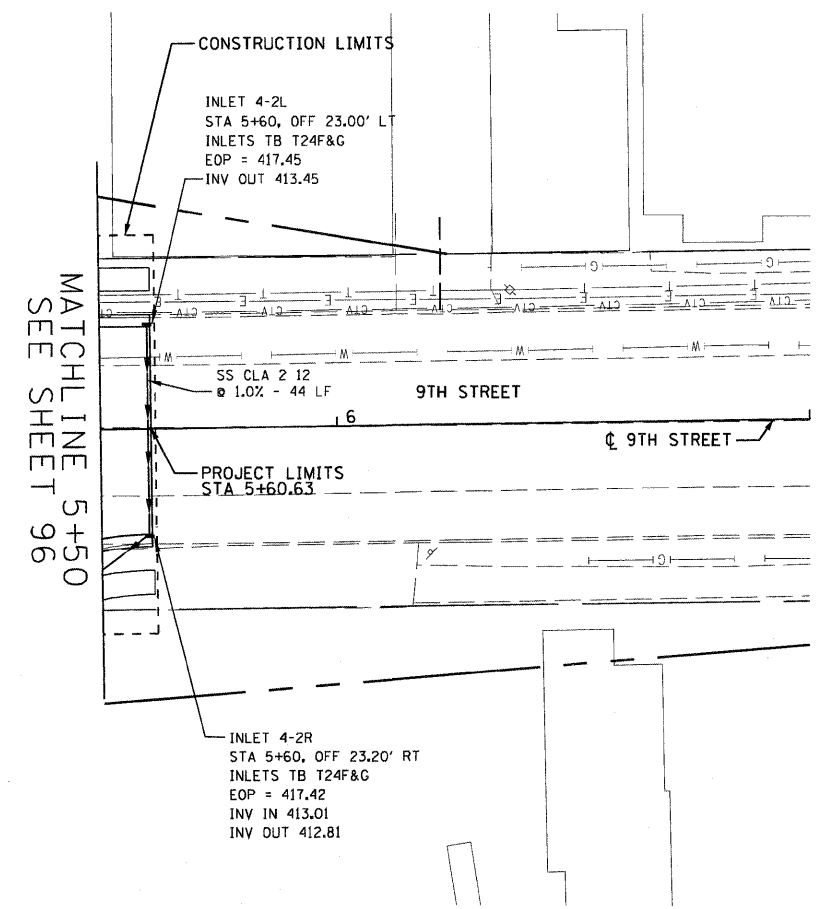


PLAN	REVISIONS	DATE
NO.	NO.	
BY	BY	BY
DATE	DATE	DATE
CHECKED	CHECKED	CHECKED
DATE	DATE	DATE
APPROVED	APPROVED	APPROVED
DATE	DATE	DATE

PROFILE	REVISIONS	DATE
NO.	NO.	
BY	BY	BY
DATE	DATE	DATE
CHECKED	CHECKED	CHECKED
DATE	DATE	DATE
APPROVED	APPROVED	APPROVED
DATE	DATE	DATE

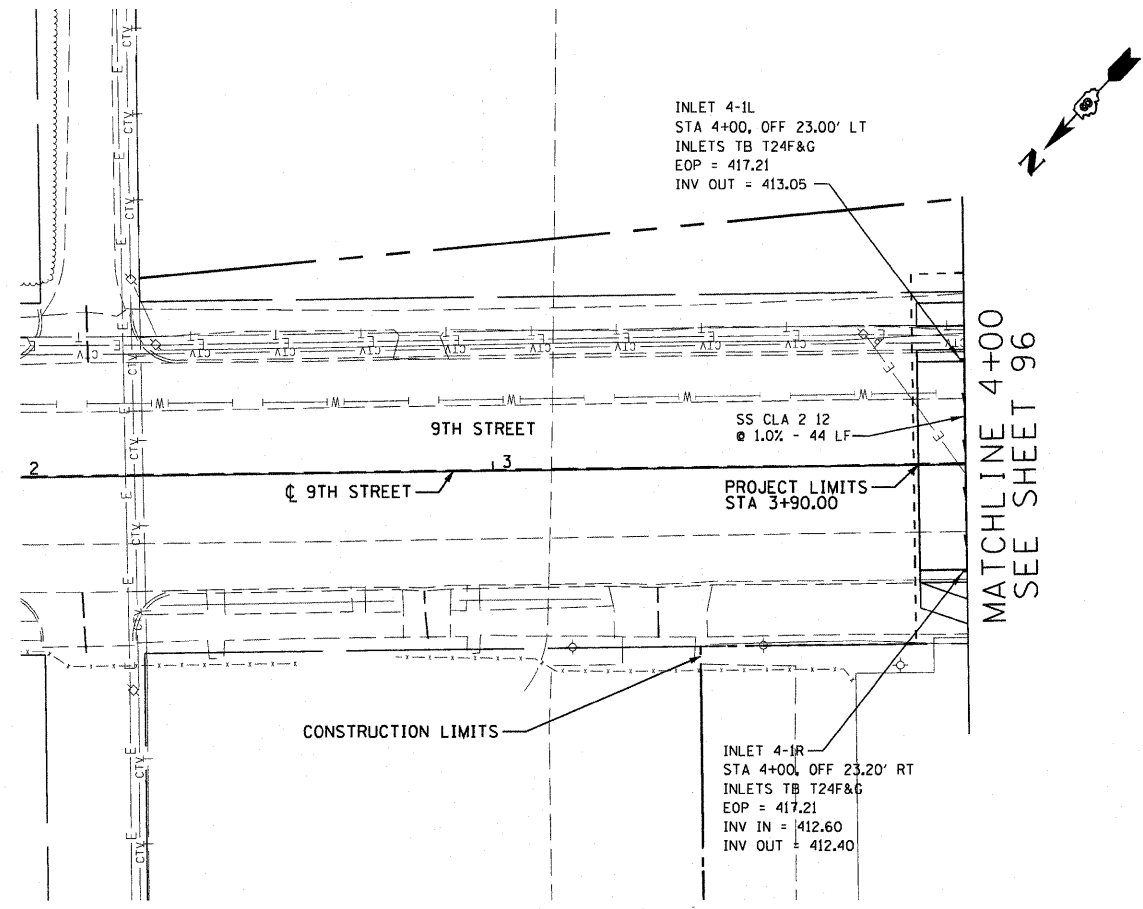

FILE NAME =	USER NAME = .USER.	DESIGNED - MAN	REVISED -	STATE OF ILLINOIS DEPARTMENT OF TRANSPORTATION	DRAINAGE AND UTILITY PLAN/PROFILE 9TH ST.	F.A.I. RTE.	SECTION	COUNTY	TOTAL SHEETS	SHEET NO.	
#FILEL	PLOT SCALE = 1:20	DRAWN - JMH	REVISED -			70	82-2-IHB	ST. CLAIR	236	109	
PLOT DATE = 11/6/2009	DATE - OCTOBER 9, 2009	CHECKED - AHR	REVISED -			CONTRACT NO. 76C55					
		DATE - OCTOBER 9, 2009	REVISED -			ILLINOIS FED. AID PROJECT					

11/6/2009
\$TIME\$

\$FILE\$