

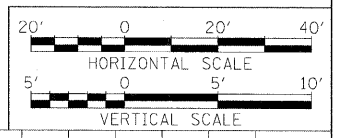


BY _____ DATE _____
 CHECKED _____
 PLOTTED _____
 PL AN NOTE BOOK _____
 NC. _____
 FILE NAME _____

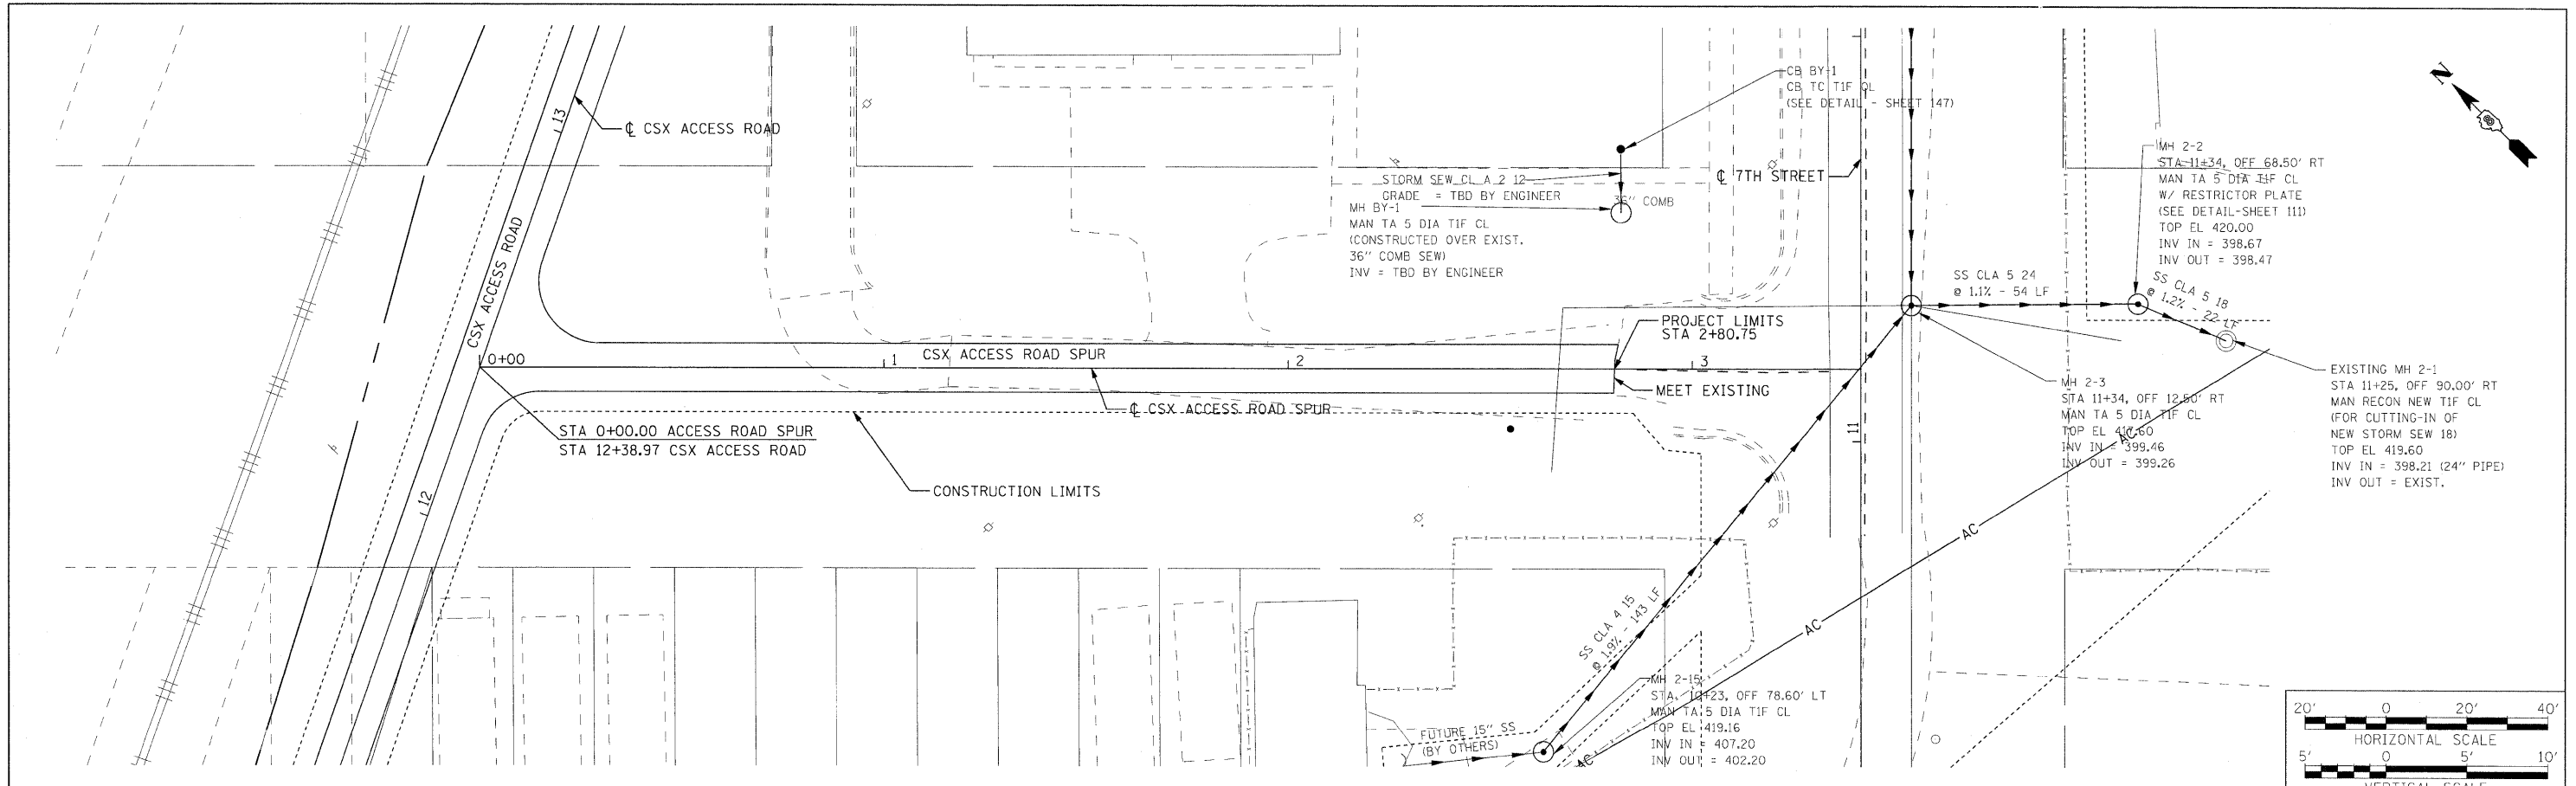

BY _____ DATE _____
 CHECKED _____
 PLOTTED _____
 PROFILE NOTE BOOK _____
 NC. _____
 FILE NAME _____

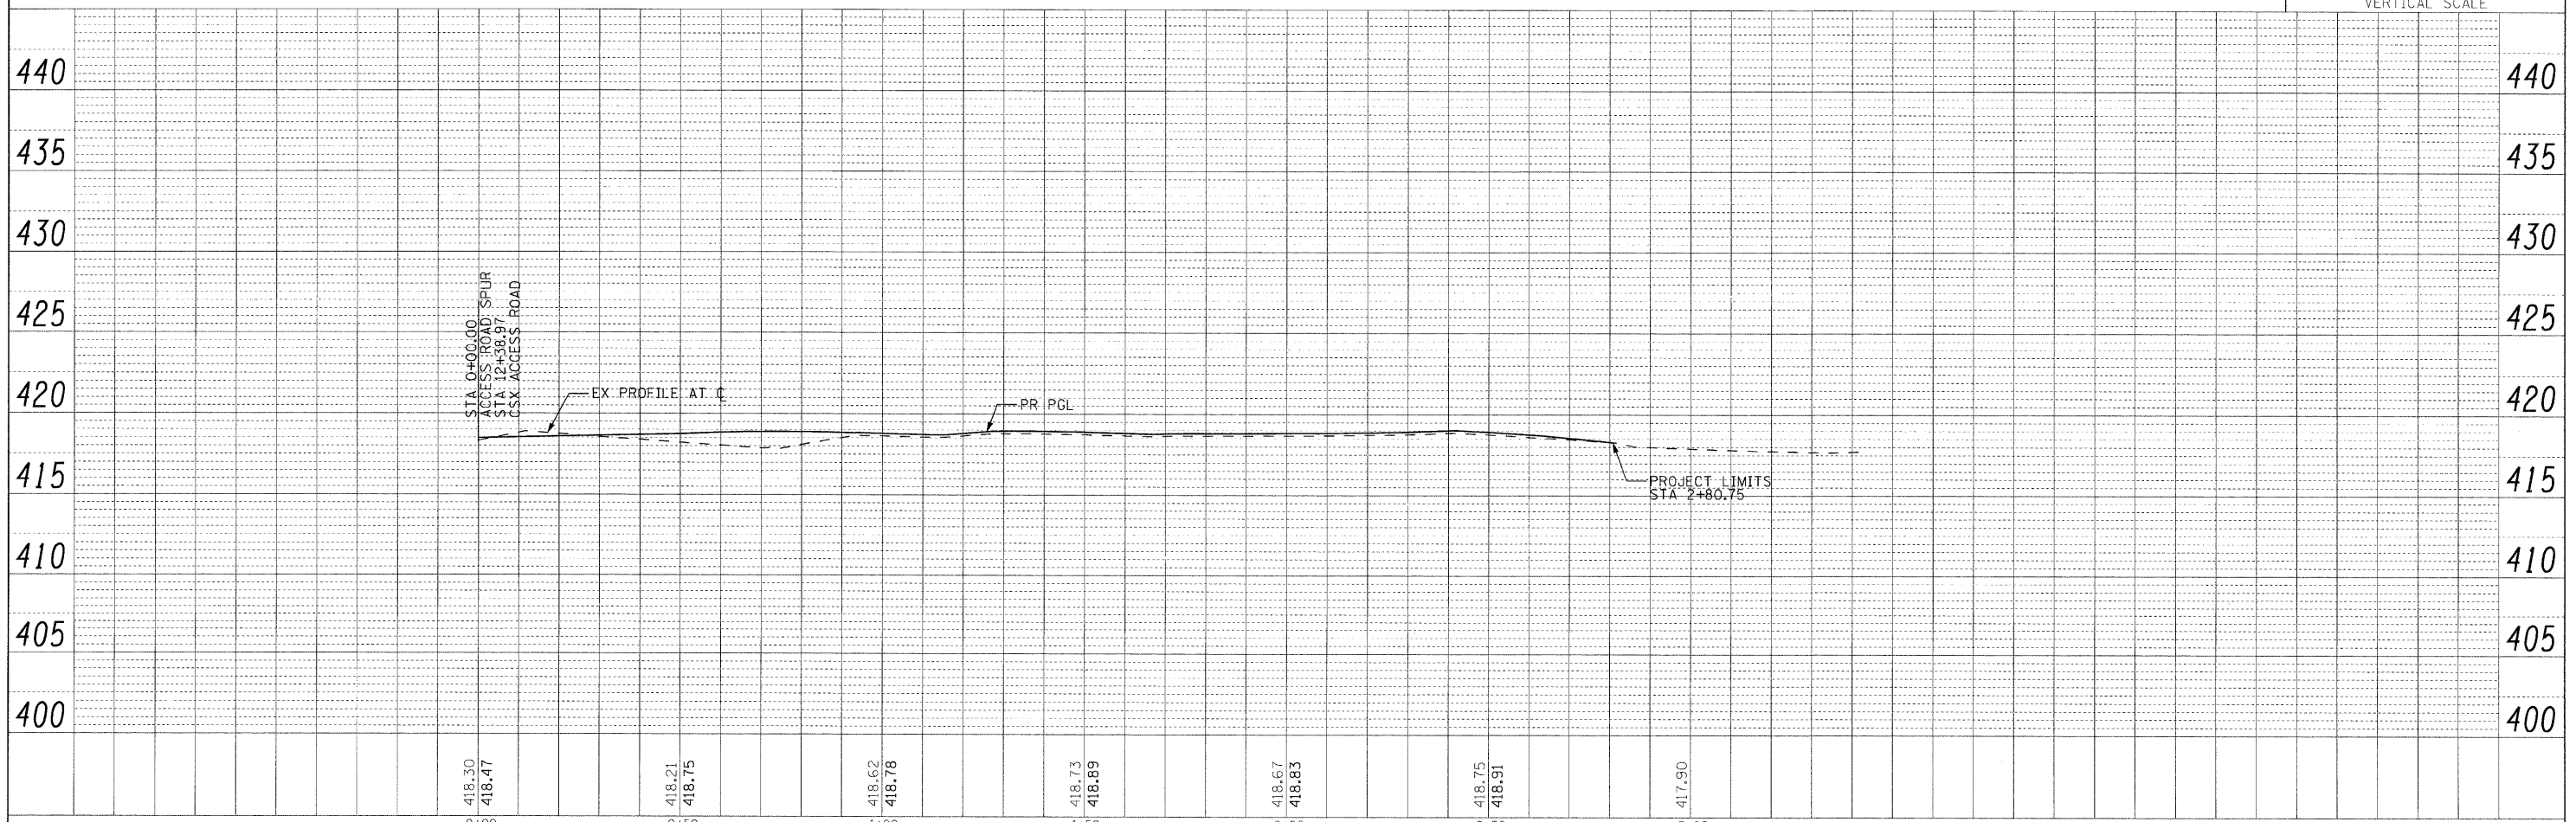

FILE NAME =	USER NAME = #USER#	DESIGNED - MAN	REVISED -	STATE OF ILLINOIS DEPARTMENT OF TRANSPORTATION	DRAINAGE AND UTILITY PLAN/PROFILE CSX ACCESS RD. SPUR	F.A.I. RTE.	SECTION	COUNTY	TOTAL SHEETS	SHEET NO.	
#FILE#	PLOT SCALE = #SCALE#	DRAWN - JMH	REVISED -			70	82-2-1HB	ST. CLAIR	236	110	
	PLOT DATE = #DATE#	CHECKED - AHR	REVISED -			CONTRACT NO. 76C55					
		DATE - DECEMBER 18, 2009	REVISED -			FED. ROAD DIST. NO. ILLINOIS FED. AID PROJECT					
SCALE: 1"=20'		SHEET NO. 17 OF 17 SHEETS		STA. 0+00.00 TO STA. 2+80.75							

\$FILE\$