



PLAN	SURVEYED	BY	DATE
	PLOTTED		
	NOTE BOOK		
	NO.		
	CHECKED		
	AT		
	FILE NAME		

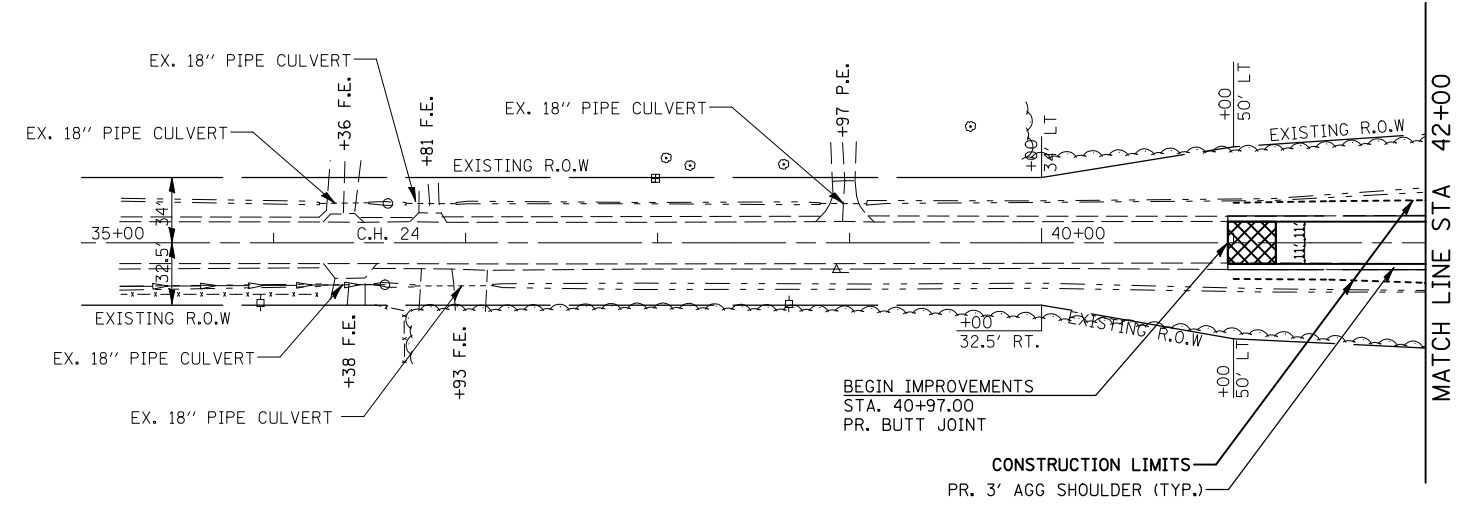

PROFILE	SURVEYED	BY	DATE
	PLOTTED		
	NOTE BOOK		
	NO.		
	CHECKED		
	AT		
	NOTATIS CHRD		

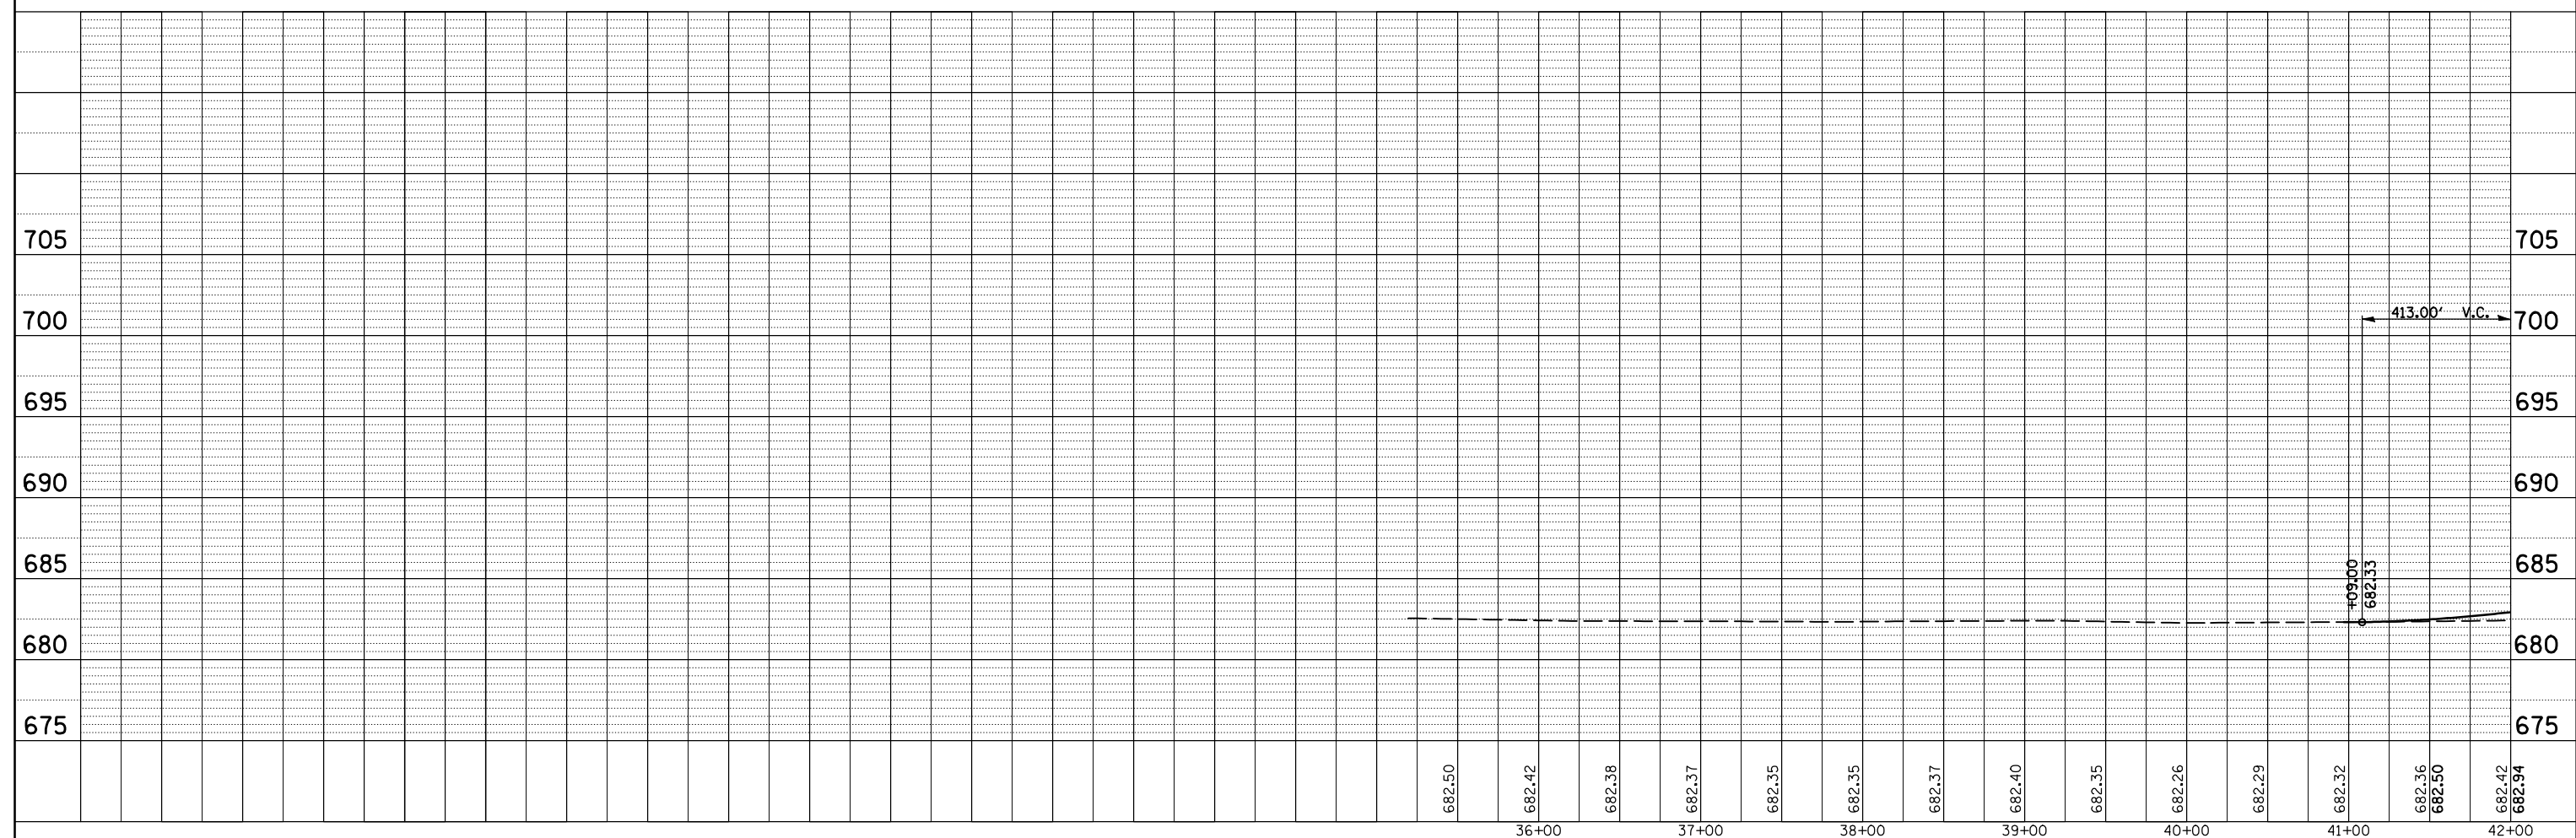

FILE NAME =	USER NAME = dawsonkb	DESIGNED - MTM	REVISED -	STATE OF ILLINOIS DEPARTMENT OF TRANSPORTATION	C.H. 24 - PLAN AND PROFILE		F.A.I. RTE.	SECTION	COUNTY	TOTAL SHEETS	SHEET NO.	
ct:\pwork\PWIDOT\DAWSONKB\0176650\0590875-9-12-plnprf.dgn		DRAWN - JJS	REVISED -		SCALE: 1:50	SHEET NO. 1 OF 3 SHEETS	STA. 35+00 TO STA. 42+00	74	(10-6HB-5)BR	CHAMPAIGN	63	9
	PLOT SCALE = 100.0000' / IN.	CHECKED - LLQ	REVISED -					CONTRACT NO. 90875				
	PLOT DATE = 12/17/2009	DATE - JULY 2009	REVISED -					FED. ROAD DIST. NO. ILLINOIS FED. AID PROJECT				