
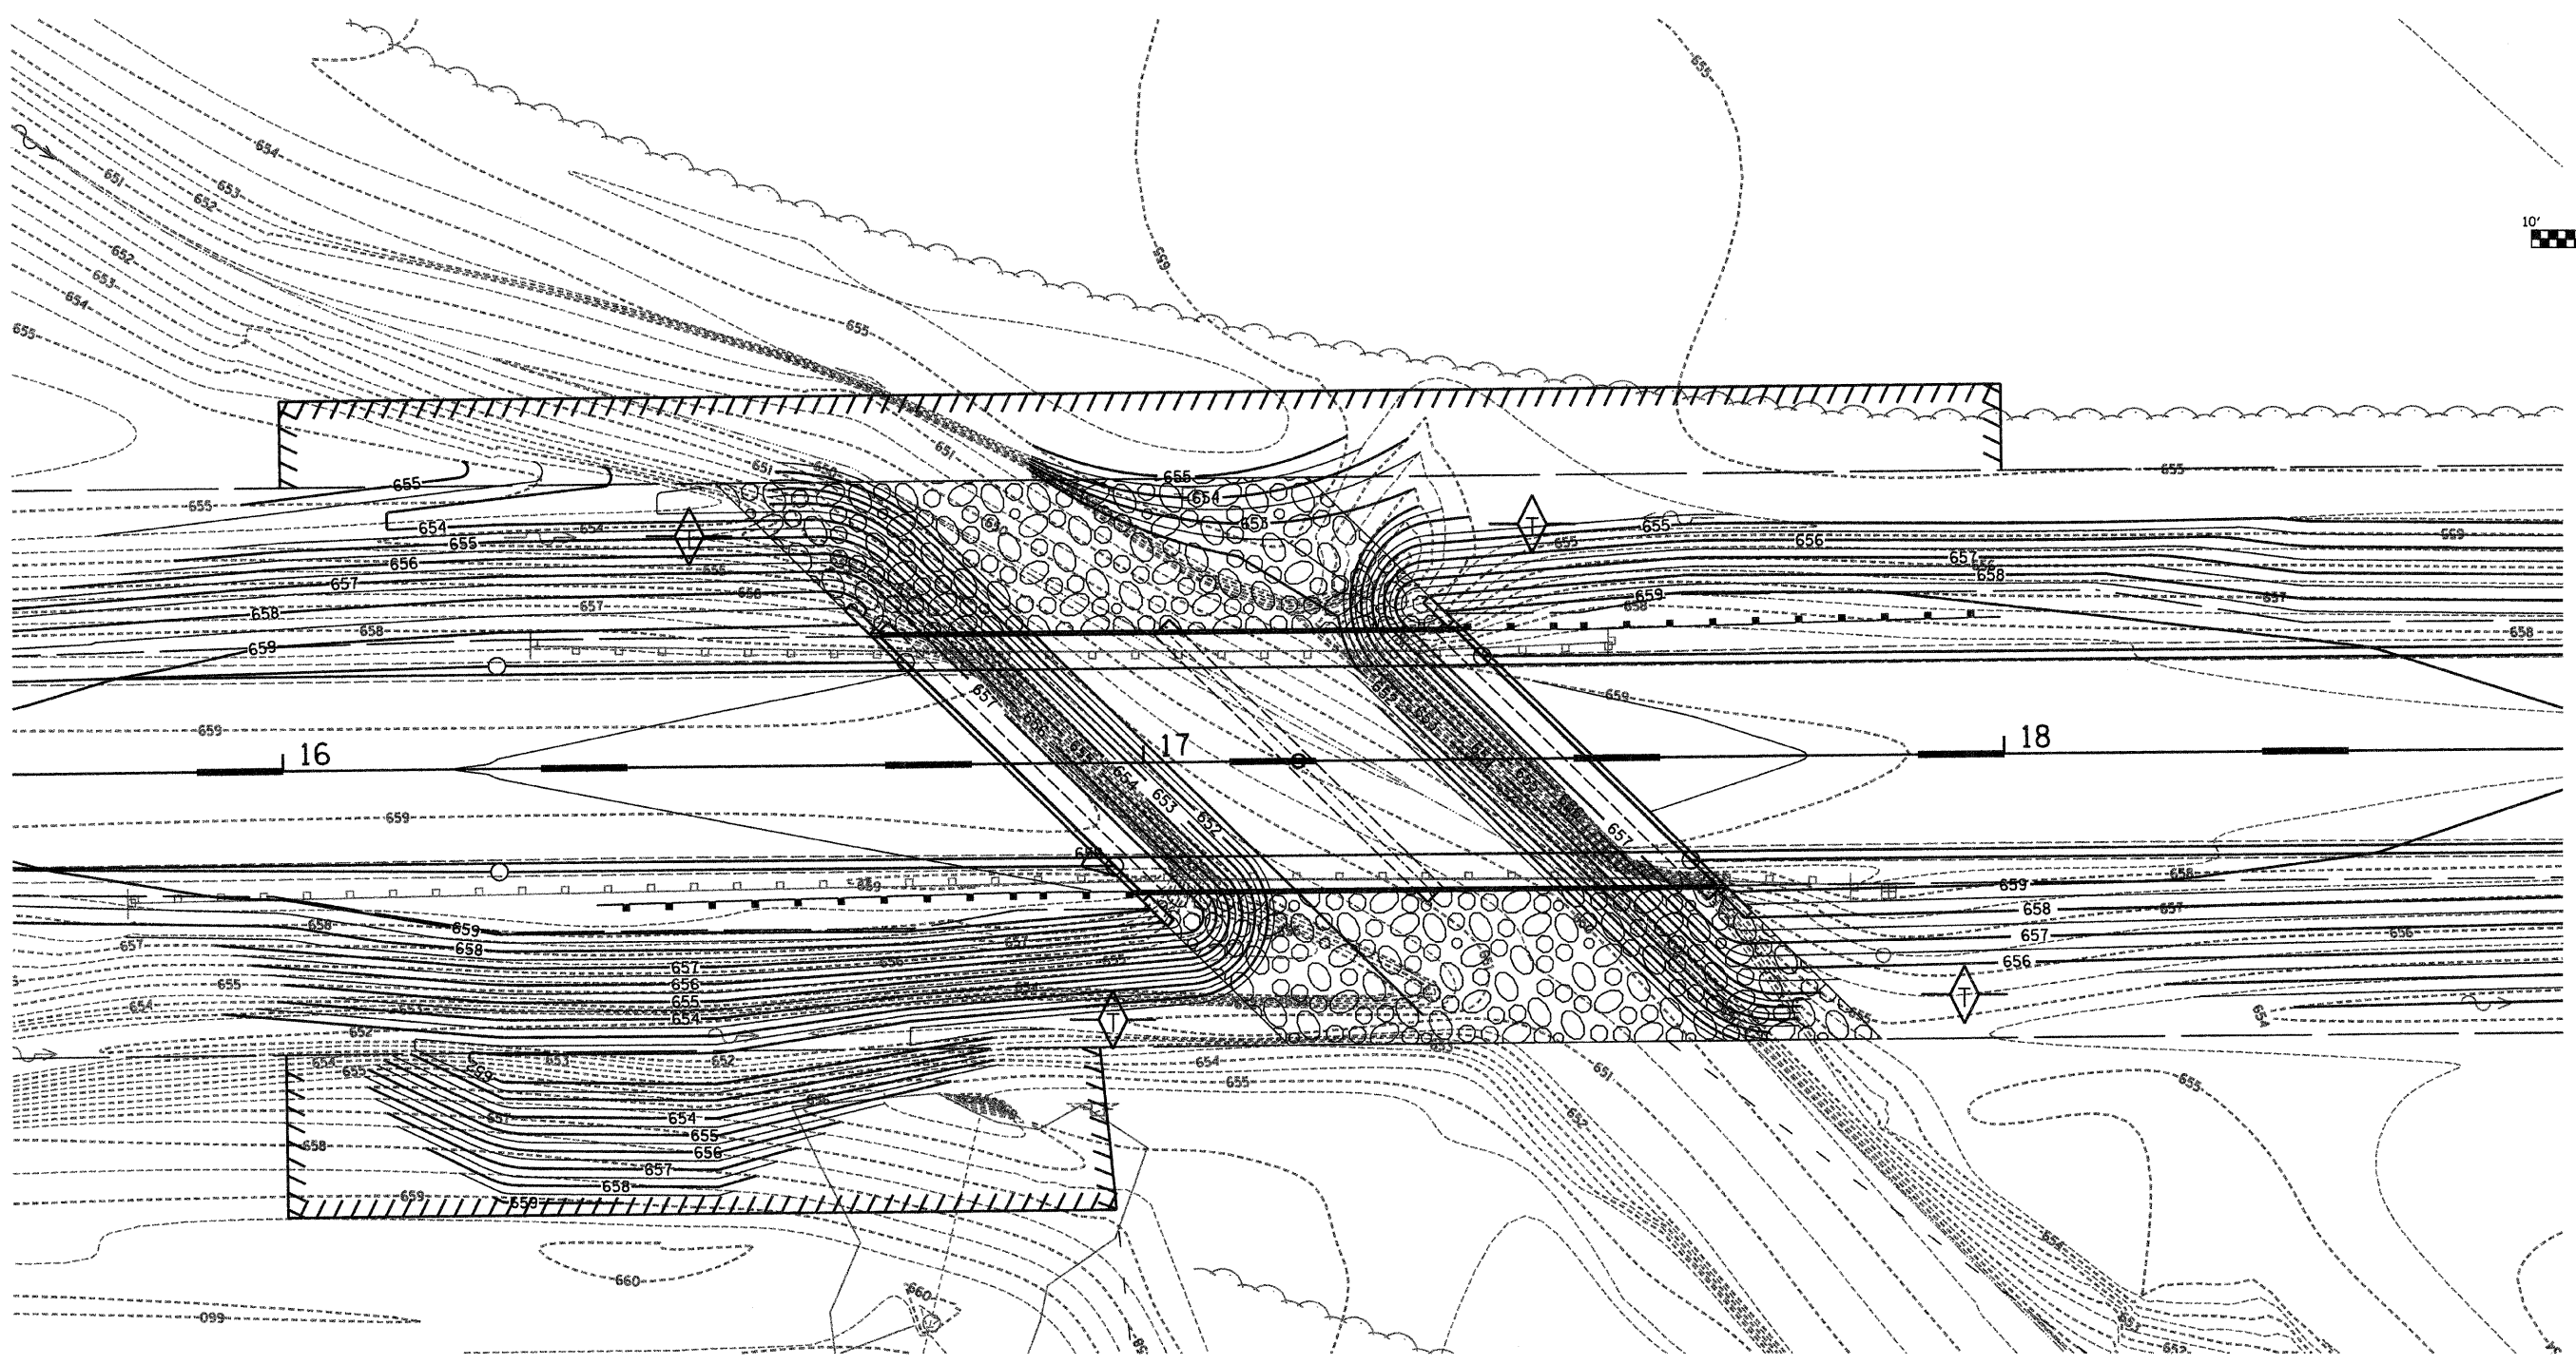


ROUTE NO.	SECTION	COUNTY	TOTAL SHEETS	SHEET NO.
FAS 549	*	MACON	52	9
FED. ROAD DIST. NO.	ILLINOIS	PROJECT		

* 03-00184-00-BR

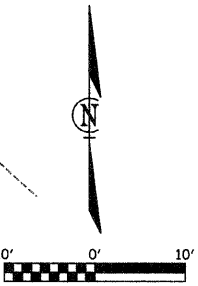

GRADING PLAN STRUCTURE 3370

SECTION 03-00184-00-BR			CH 20 OVER STEVENS CR		
MACON COUNTY			MACON COUNTY		
DRAWN BY DATE DLB 7/09			CHECKED BY DATE CAS 7/09		
BOOK NUMBER 259			PROJECT No. 4901		
SHEET No.			SHEET No.		

HOMER L. CHASTAIN & ASSOCIATES, LLP
CONSULTING ENGINEERS
184-001897

DECATUR CHICAGO
(317) 422-8544 (773) 714-0060

ROCKFORD
(815) 489-0050

REVISIONS	No.	DATE	INITIALS
	1	12/08	KEM
	2		
	3		
	4		
	5		
	6		
	7		
	8		
	9		
	10		