
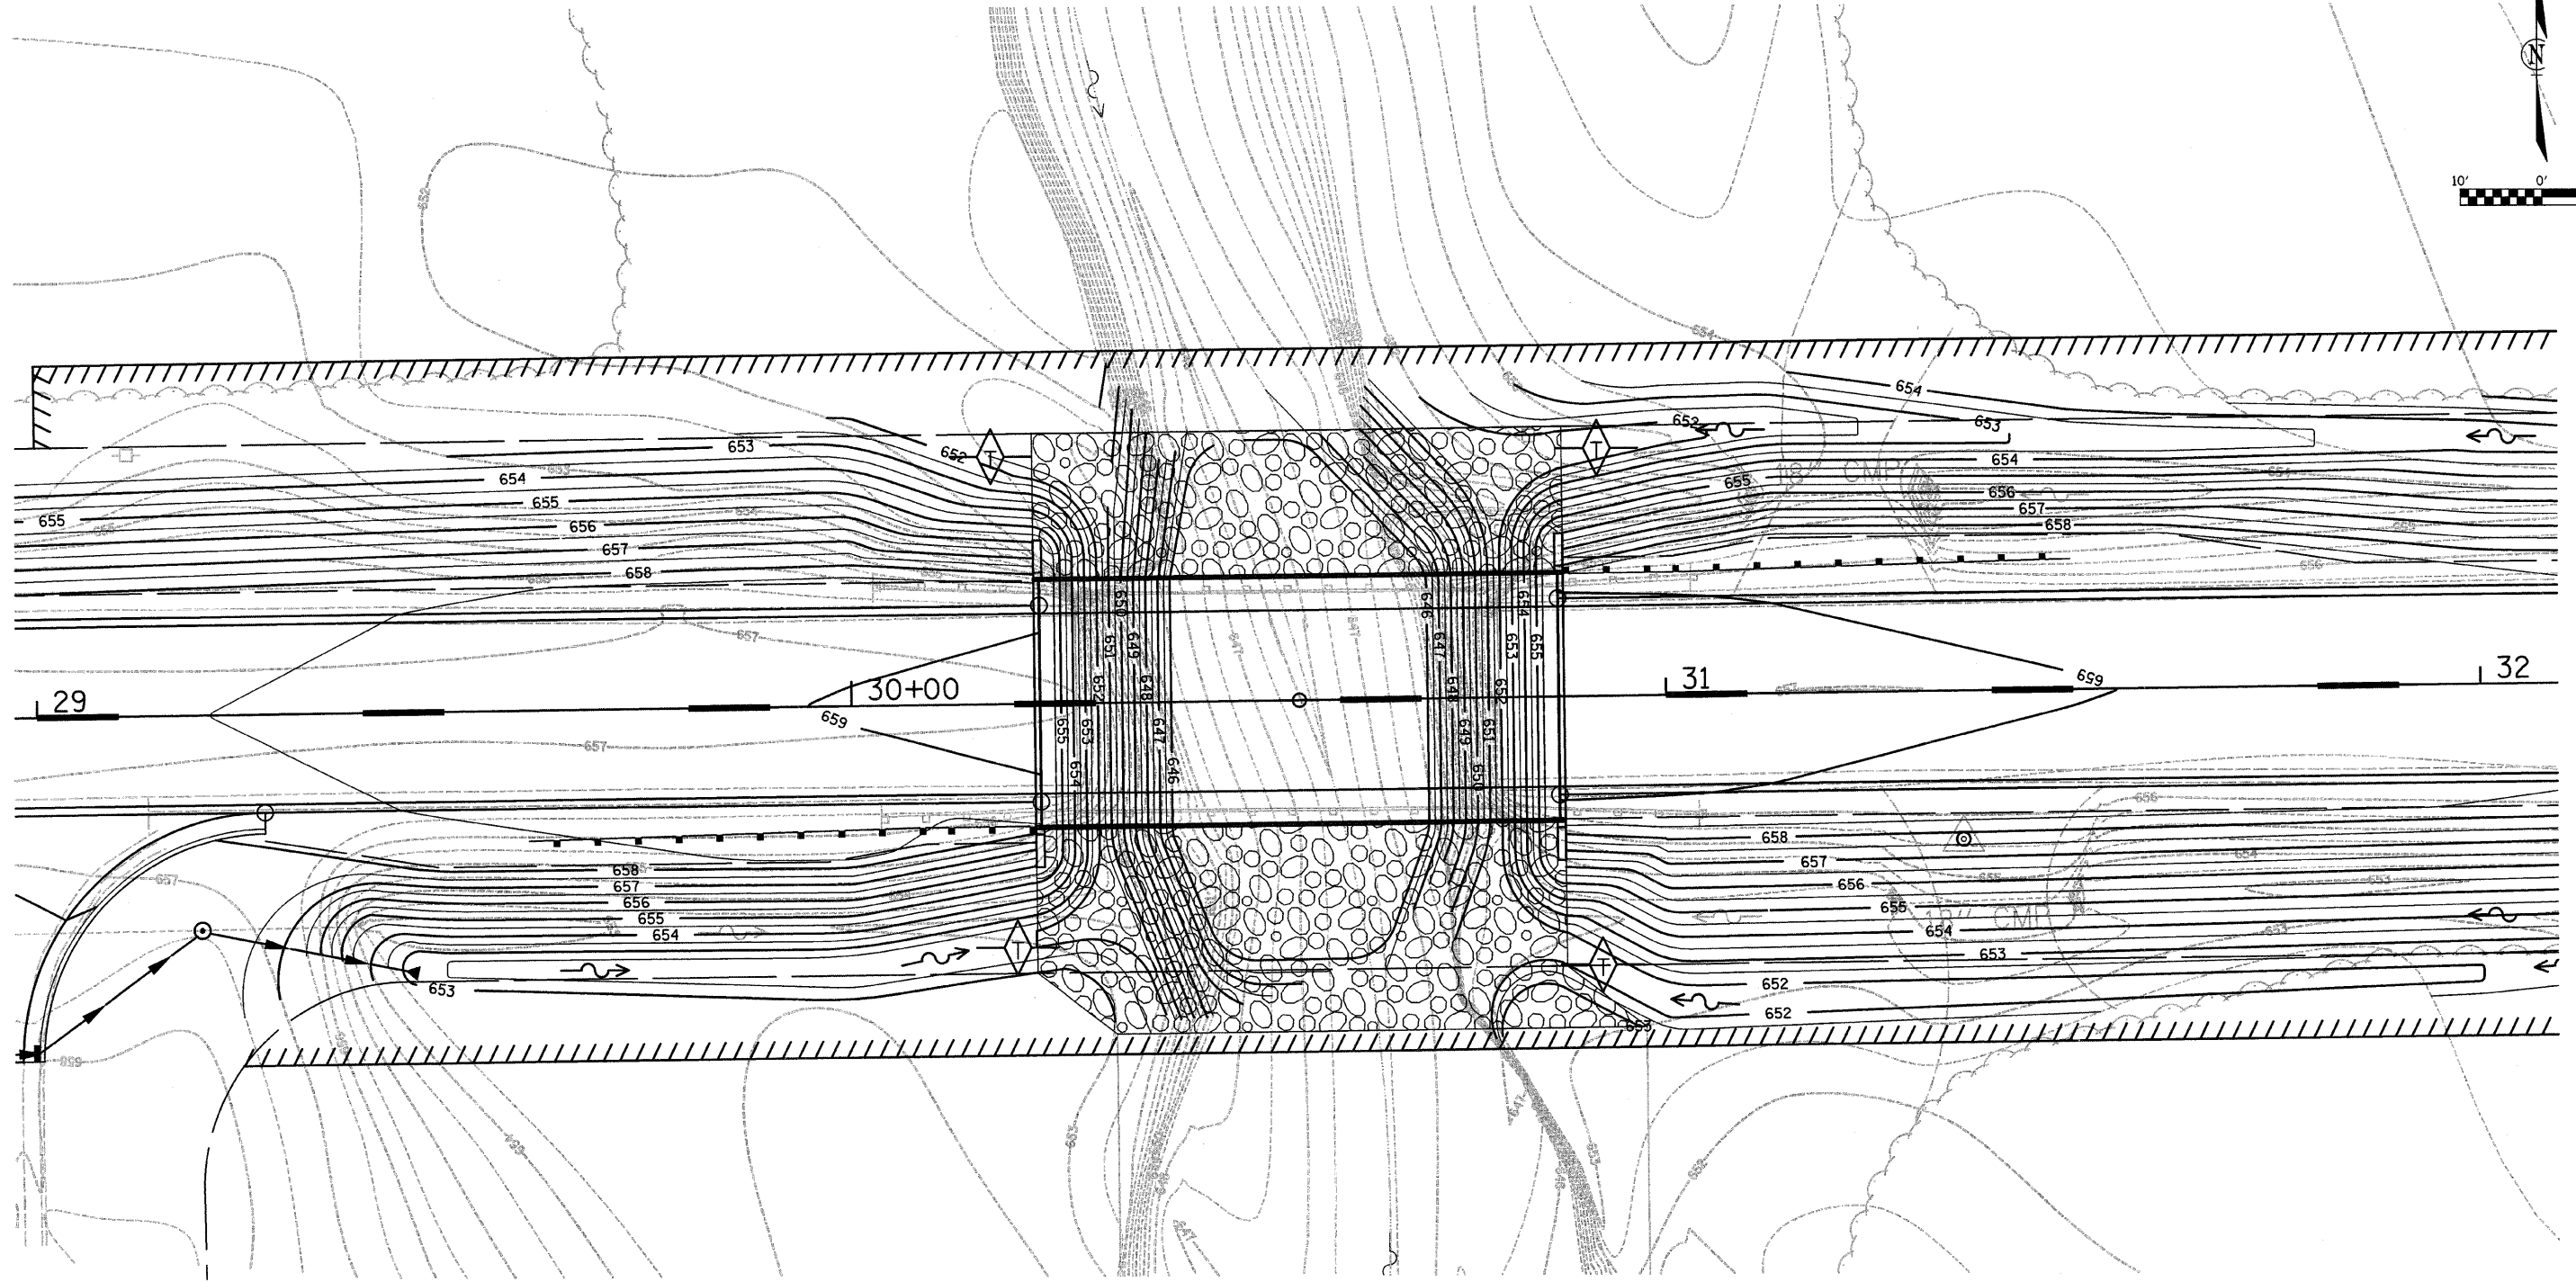


ROUTE NO.	SECTION	COUNTY	TOTAL SHEETS	SHEET NO.
FAS 549	*	MACON	52	10
FED. ROAD DIST. NO.		ILLINOIS	PROJECT	

*03-00184-00-BR

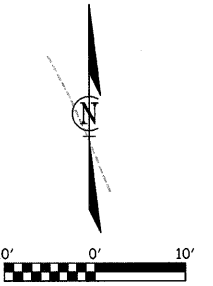

GRADING PLAN STRUCTURE 3371

SECTION 03-00184-00-BR		CH 20 OVER STEVENS CR		DRAWN BY	DATE
MACON COUNTY				DLB	7/09
				CHECKED BY	DATE
				CAS	7/09
				BOOK NUMBER	259
				PROJECT No.	4901
				SHEET No.	

HOMER L. CHASTAIN & ASSOCIATES, LLP
 CONSULTING ENGINEERS
 184-001877

DECATUR CHICAGO
 (817) 422-8544 (773) 714-0050
 ROCKFORD
 (815) 489-0050

REVISIONS	No.	DATE	INITIALS
	1		
	2		
	3		
	4		
	5		
	6		
	7		
	8		
	9		
	10		