


20' 0 20' 40'  
DRAWING SCALE 1"=20'

SECTION NO.	COUNTY HIGHWAY	COUNTY	SHEET OF SHEETS
06-00092-02-PV	22	ST. CLAIR	46 OF 63
FHWA REG. NO. 7	ILLINOIS	ARA-5011 (297)	
FEDERAL AID PROJECT		CONTRACT # 97415	

EROSION CONTROL PLAN STA. 23+00 - STA. 35+00


REHKEMPER FAMILY PARTNERSHIP

EISLOEFFEL

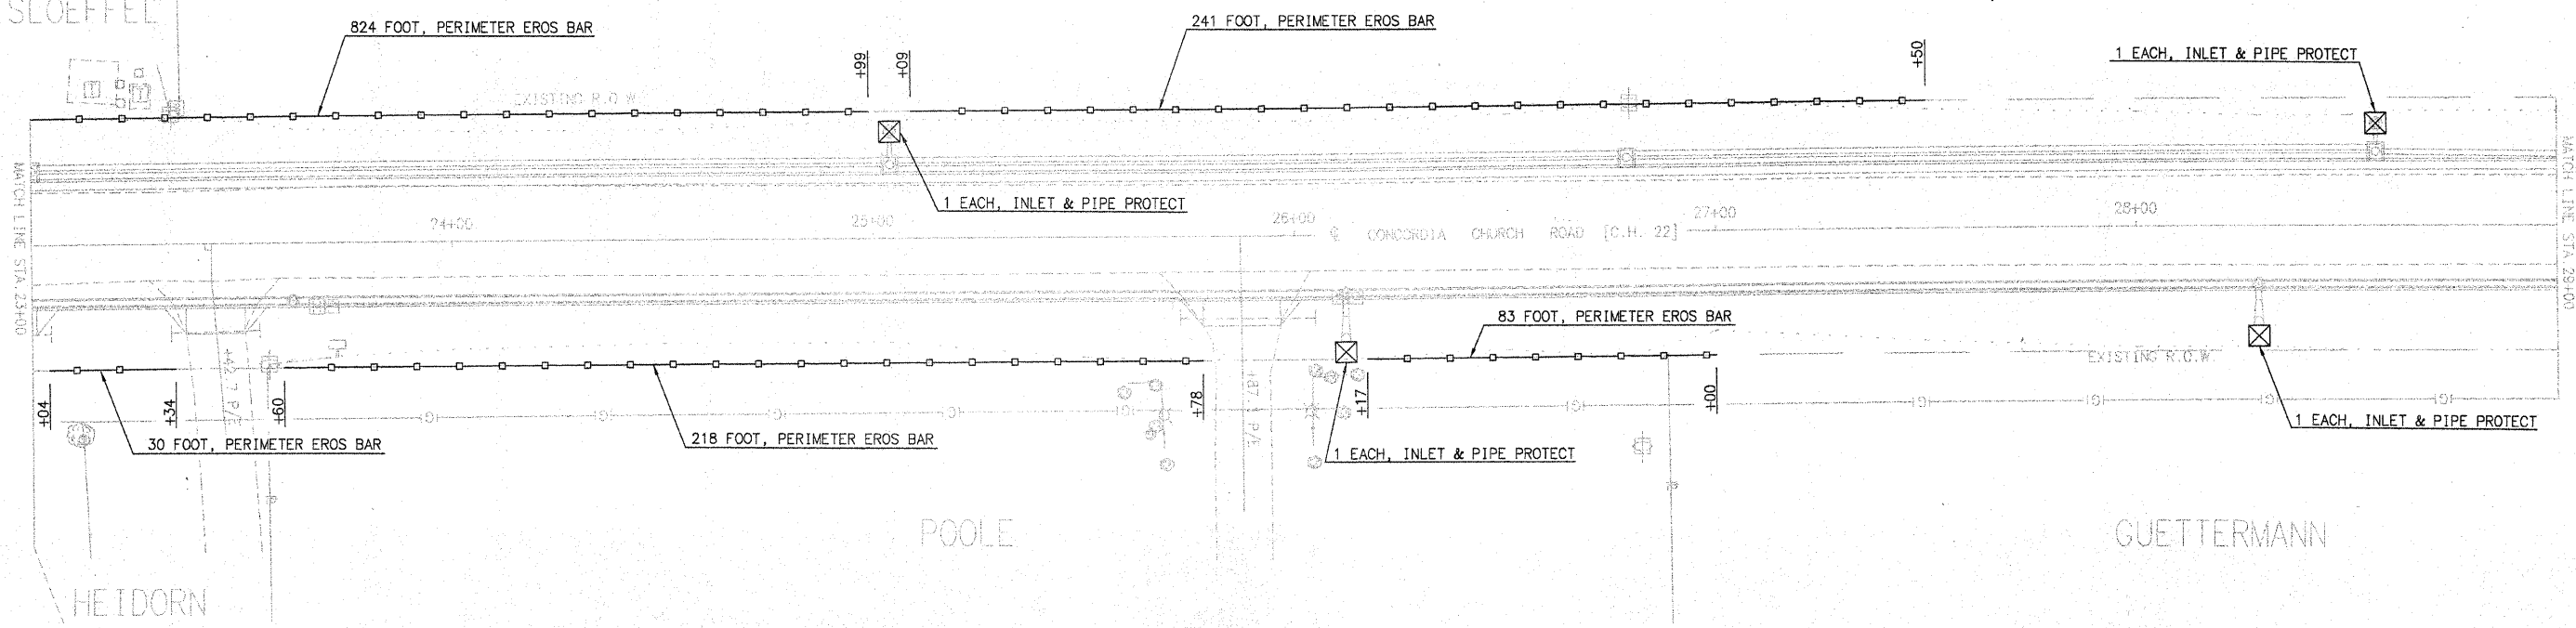

20' 0 20' 40'  
DRAWING SCALE 1"=20'

REHKEMPER FAMILY PARTNERSHIP

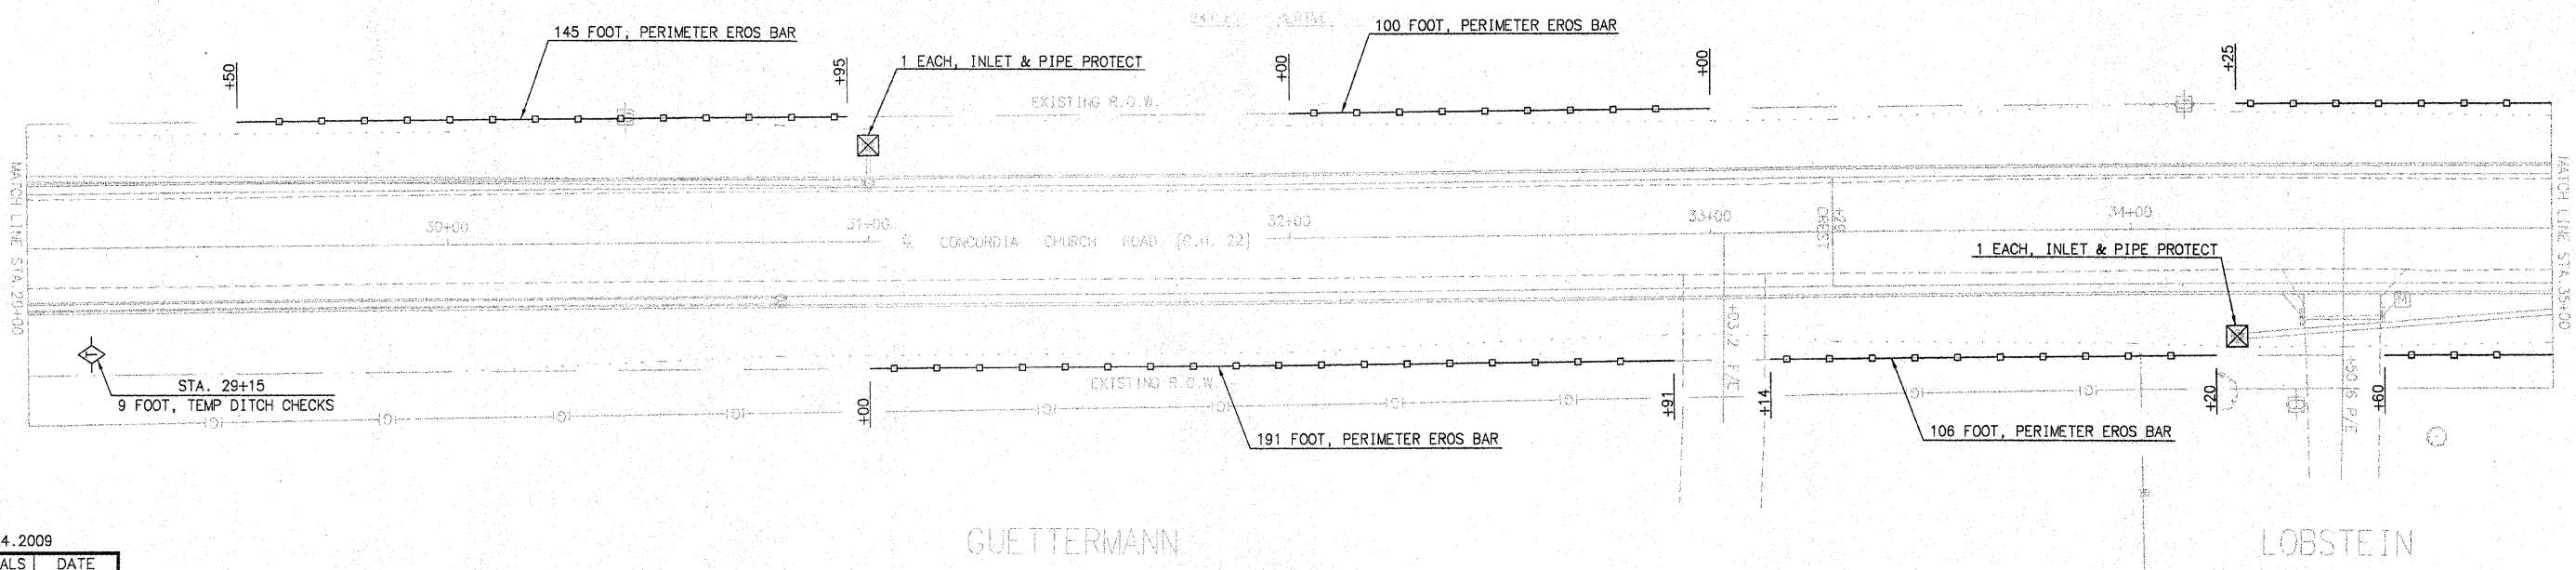

PLOT DATE: 11.24.2009

	INITIALS	DATE
DESIGNED	R GEORGEN	OCT 2008
CHECKED	T HOLDENER	DEC 2008
DRAWN	R GEORGEN	OCT 2008
CHECKED	T HOLDENER	DEC 2008

PREPARED BY ST. CLAIR COUNTY HIGHWAY DEPARTMENT

FILE NAME: 00092-02-PV SWPPP 2300-3500.dwg